



Ground Floor Plan



Roof Plan

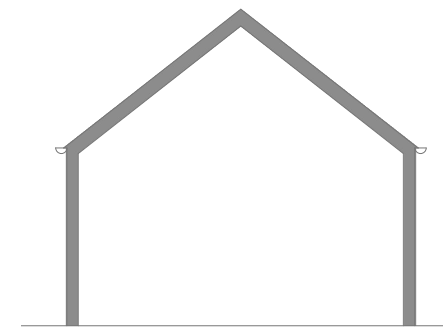


Section A-A

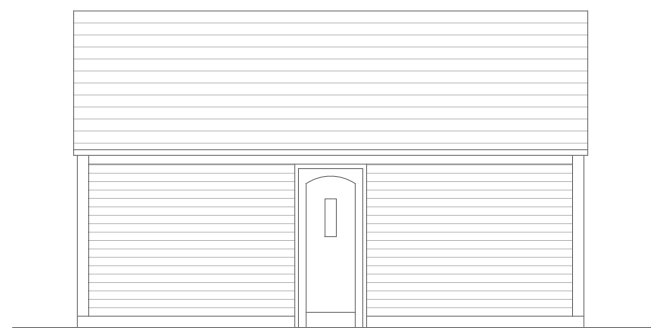


Side Elevation - Facing East



Front Elevation - Facing North

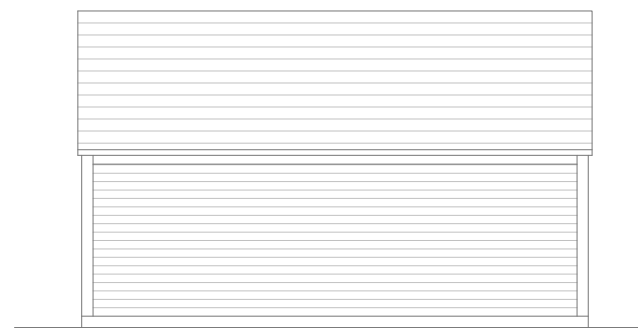

Side Elevation - Facing West

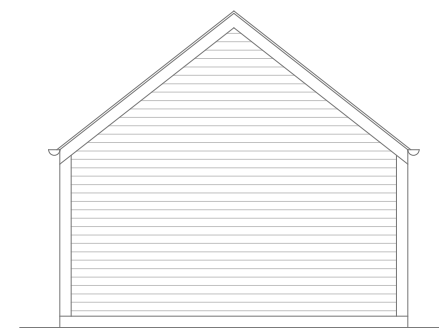

Rear Elevation - Facing South

**DE-DESIGNS**



Authorised use of this drawing is granted solely for the purpose of this specific project and location. Designers and contractors must confirm all measurements on site prior to any works commencing. DE-Designs or relevant parties take no responsibility for construction details.



PROJECT TITLE  
The Cottage  
Old Trough Lane  
Sandholme  
East Yorkshire  
HU15 2XW

DRAWING TITLE Proposed Garage Plans		No	REVISION	DATE
STATUS Planning Application		A	Drawing Pack updated to planners comments	10.03.2022
SCALE 1:100 @ A3	DATE Feb 2022			
DRAWN BY DE	DRAWING No Exist - 01			