



All proposed materials to match existing

All proposed materials to match existing

 

Copyright all rights reserved.
The contents of this drawing can
not be copied without written
permission of the
DRAWNHOUSE LTD

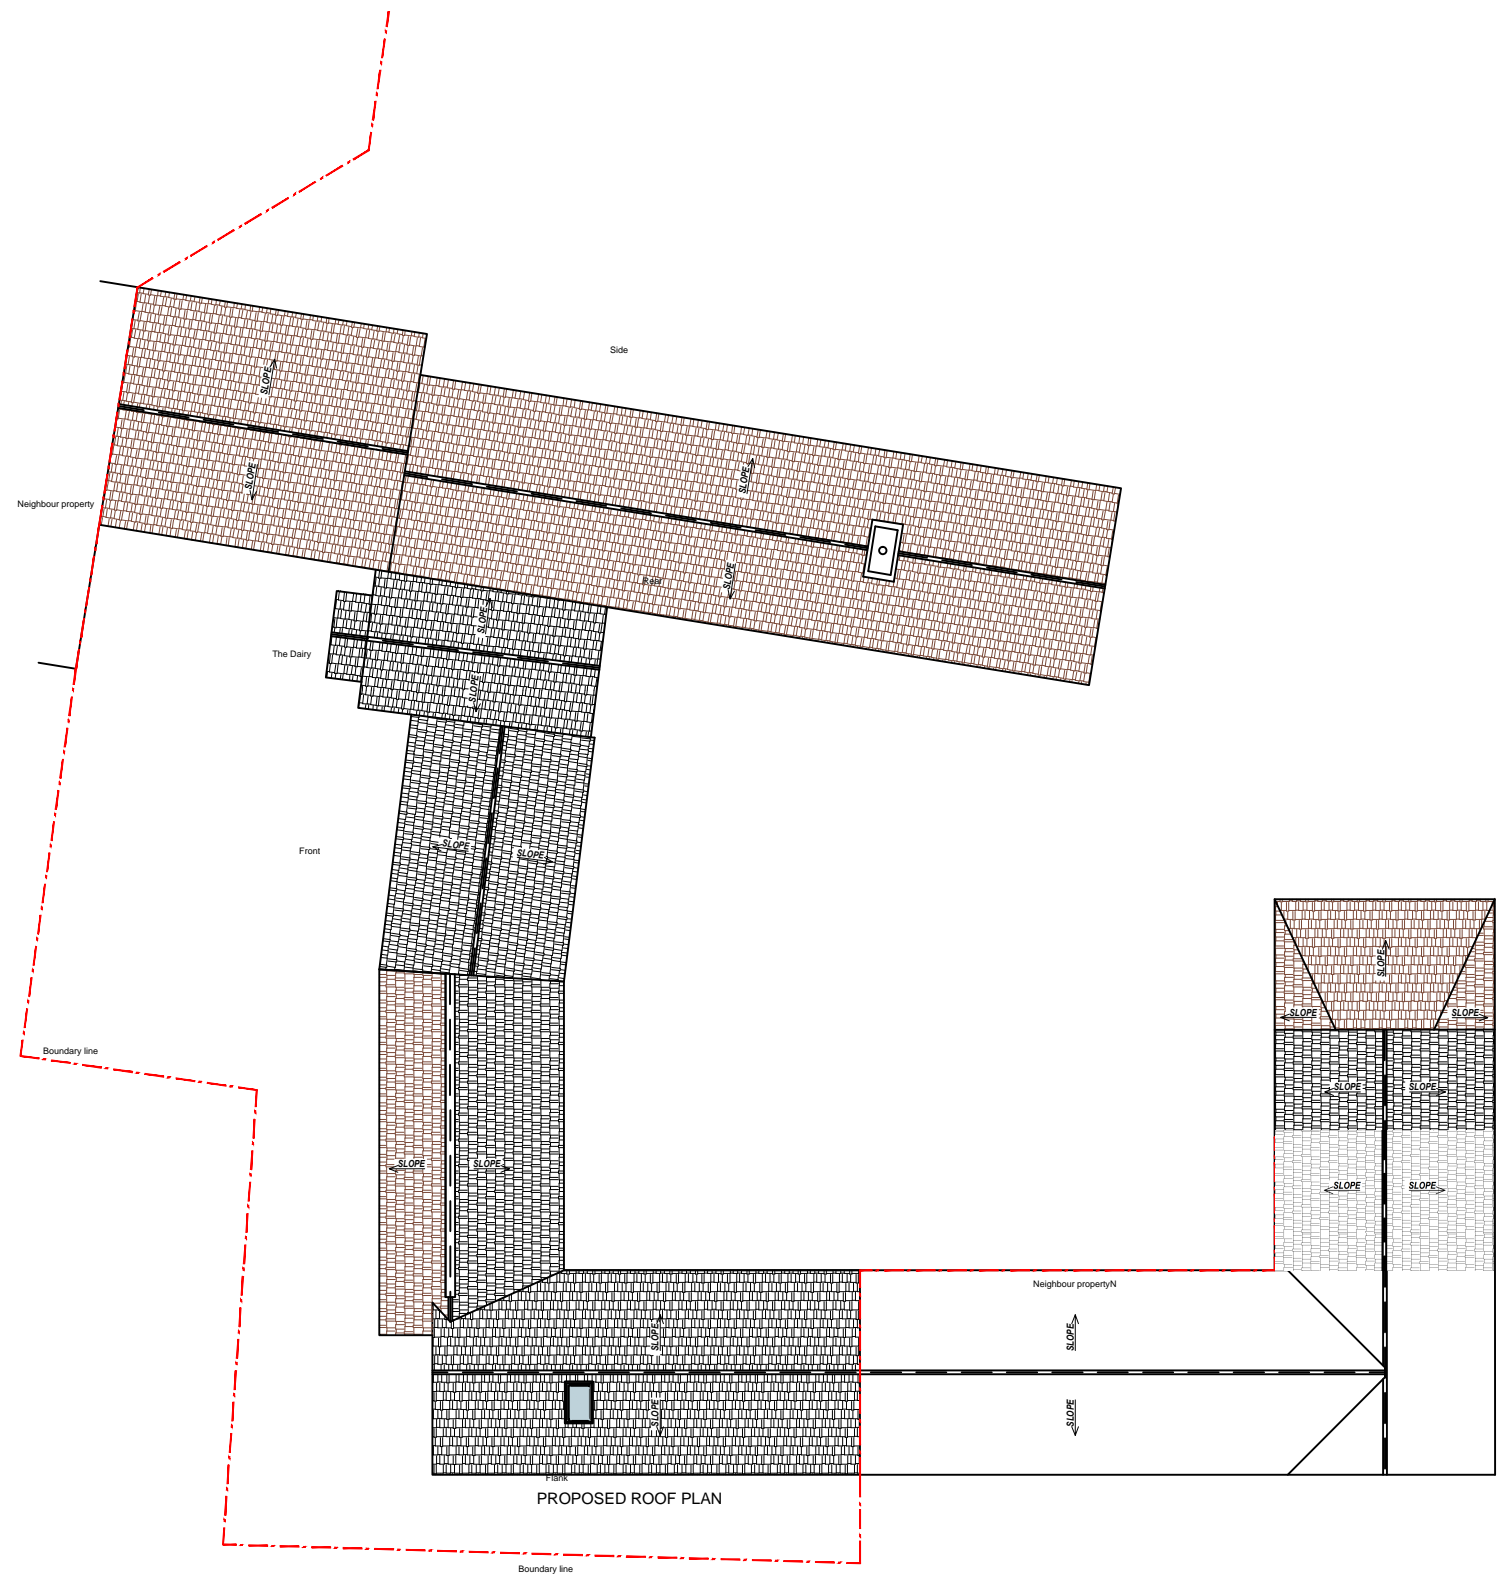

DRAWNHOUSE LTD

Agent
E.mail: office@drawnhouse.co.uk
Mob: +44 7999 329377

Key:
— - existing
— - proposed

Project name:
The Dairy, Grange Green, Tilty,
Dunmow, Essex, CM6 2EQ
Title: PROPOSED ROOF PLAN

Project number:
8755
Drawn:
AN
Revision:

Scale: A3 - 1:100
Drawing No: 06
Date: January 2022