


Existing Front Elevation



Existing Side Elevation

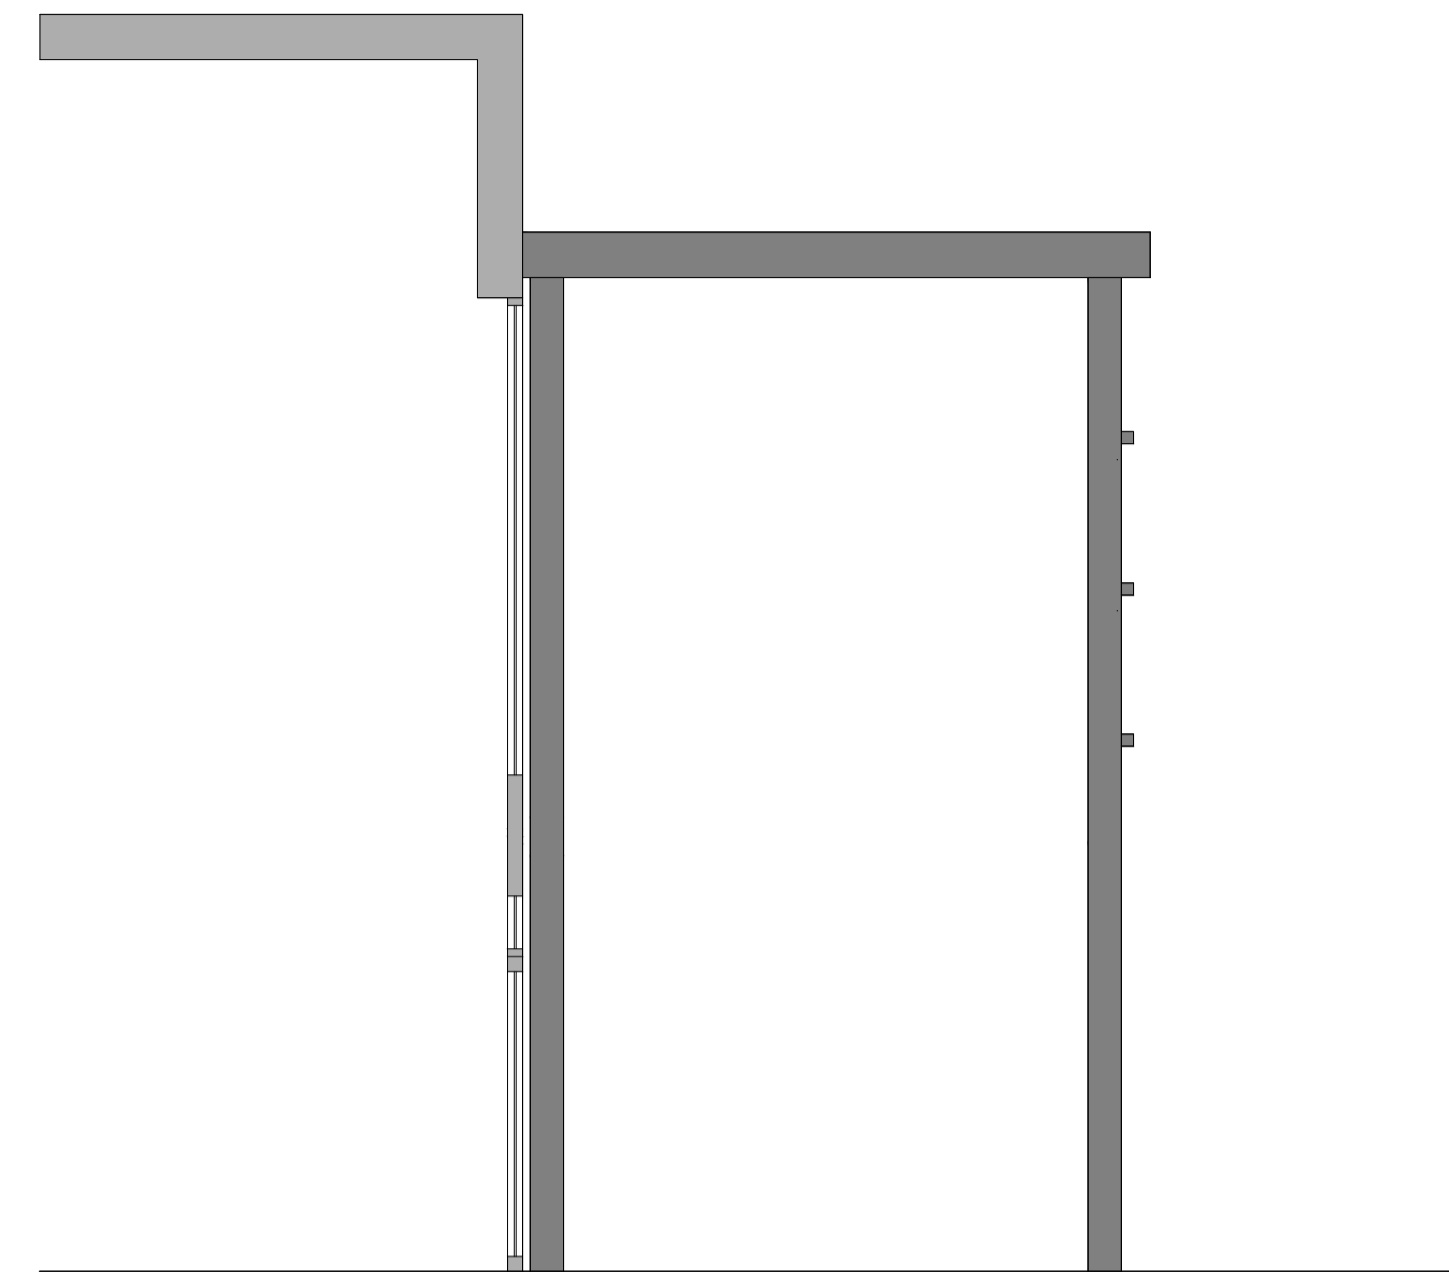


Proposed Front Elevation

Flexi face banner sign to be internally illuminated by means of chipelite white LED's and drivers

250mm high built up letters internally illuminated by means of chipelite white LED's and drivers located onto powder coated aluminium fascia DB703.

Existing shop front and entrance doors to be spray painted DB703 grey.

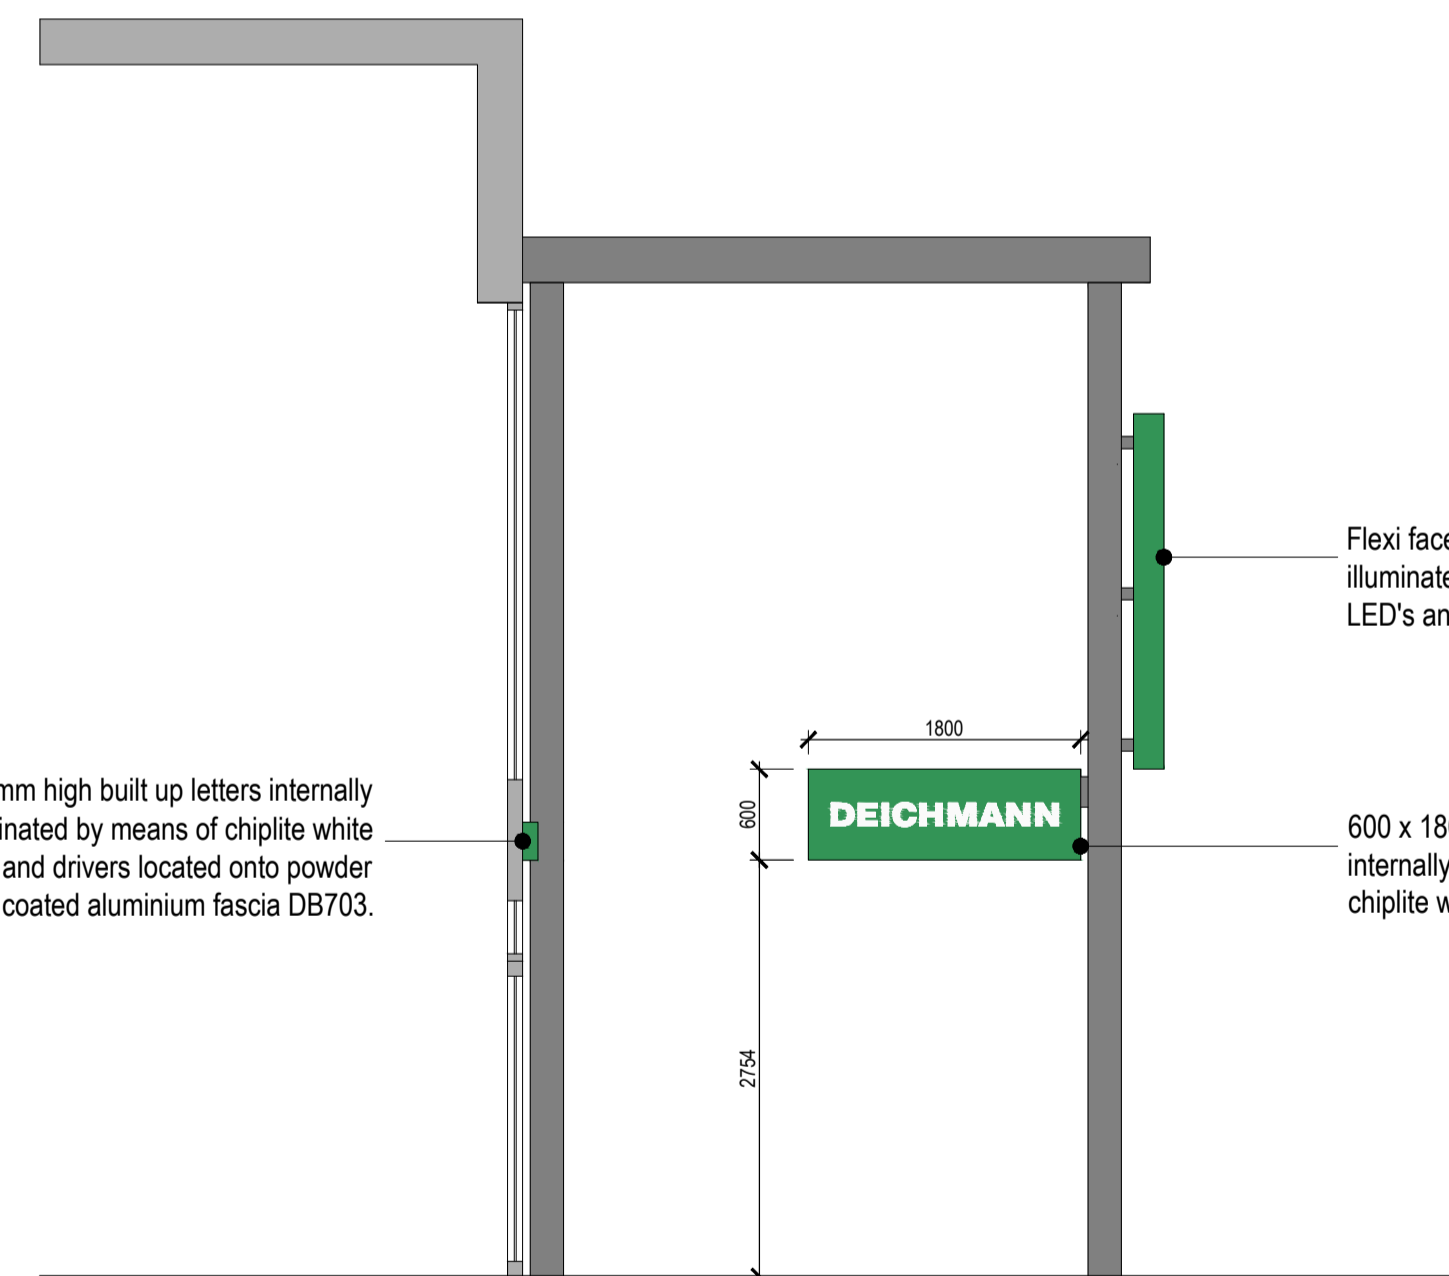


Proposed Side Elevation

250mm high built up letters internally illuminated by means of chipelite white LED's and drivers located onto powder coated aluminium fascia DB703.

Flexi face banner sign to be internally illuminated by means of chipelite white LED's and drivers

600 x 1800mm projecting sign internally illuminated by means of chipelite white LED's and drivers.

 


CDM - Significant Design Hazards

Hazard	Control

Rev	Date	Description	Drawn	Checked	
A	04.02.22	Site address amended.	BF	DCQ	
GB	DE	Date	Description	Drawn	Checked

Amendments

Approval

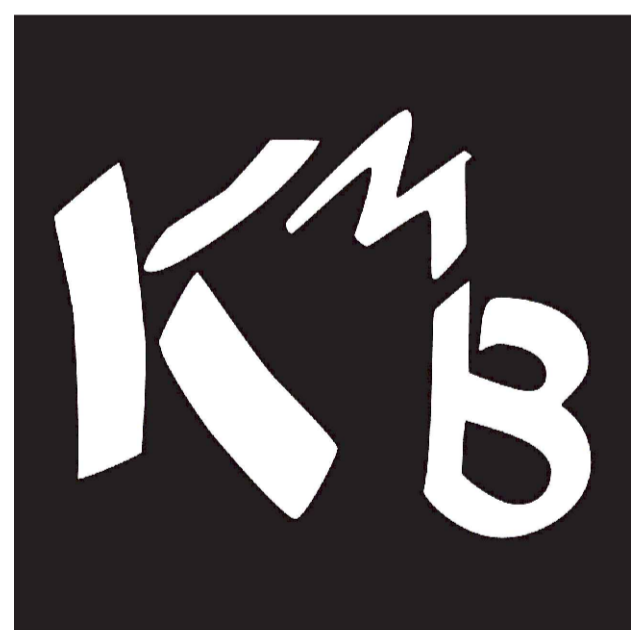

CONSTRUCTION CONSULTANTS	
PROJECT Unit 6B Faraday Retail Park Coatbridge ML5 3SQ	
CLIENT DEICHMANN	
TITLE Elevations	
SCALE 1:50 @ A1	DATE JAN 2022
DRAWN BY DCQ	CHECKED BY BF
DRAWING No. 7622-09	
REV A	