




# EXISTING ELEVATIONS

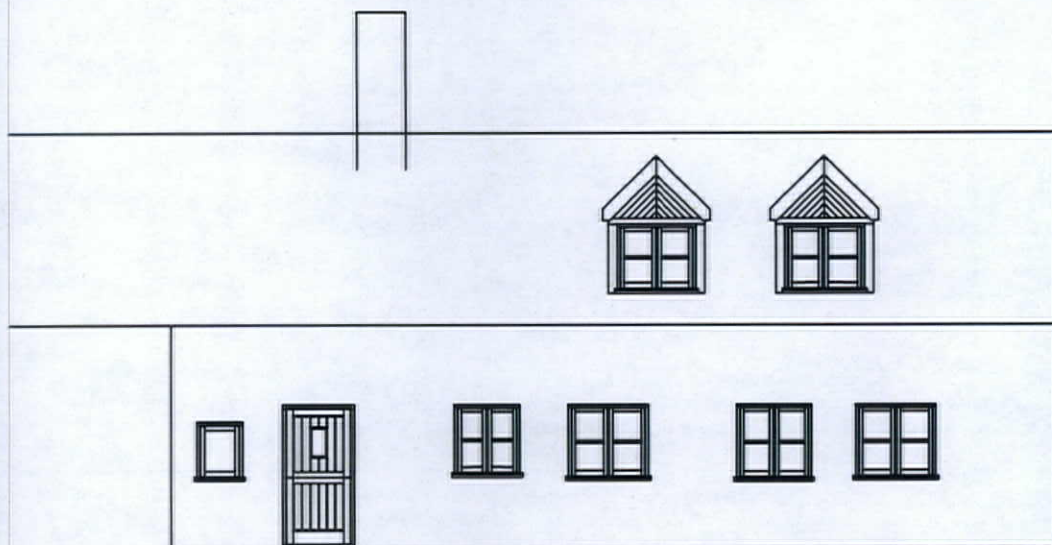

REAR ELEVATION

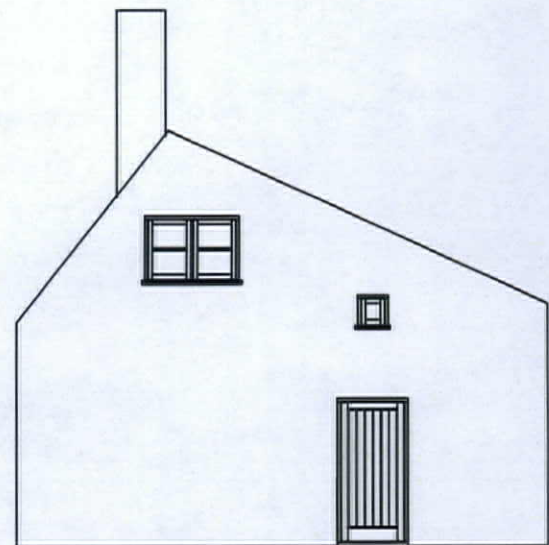

SIDE ELEVATION

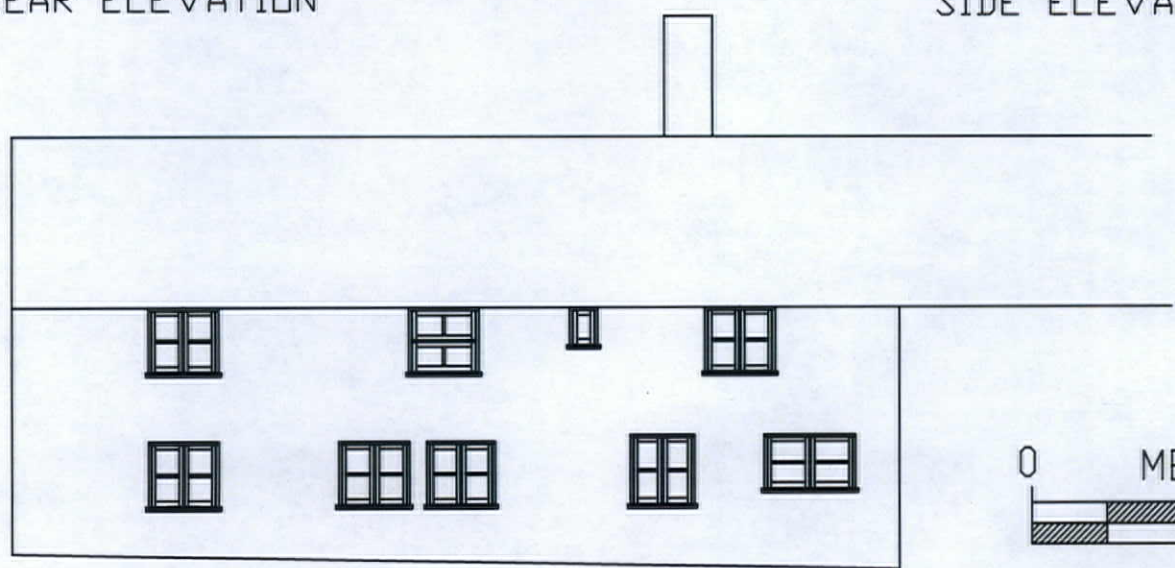

FRONT ELEVATION



Contract Ref No:  
**1021579**

Client:  
**MRS ROSS**

Project Name:  
**POLLYWIGGLE COTTAGE**  
**40 THE DROVE**  
**WEST RAYNHAM**

Broadland Windows Limited  
148 Hellesdon Park Road  
Norwich  
Norfolk NR6 5DR  
Telephone Norwich 01603 483802  
Fax Norwich 01603 485946  
eMail info@broadlandwindows.co.uk

Date: **02 / 03 / 2022**

Drawn: **DJY**



Drawing Title:  
**EXISTING ELEVATIONS**

SCALE 1:100

Drawing No: Rev No: