



PROPOSED ELEVATIONS



REAR ELEVATION

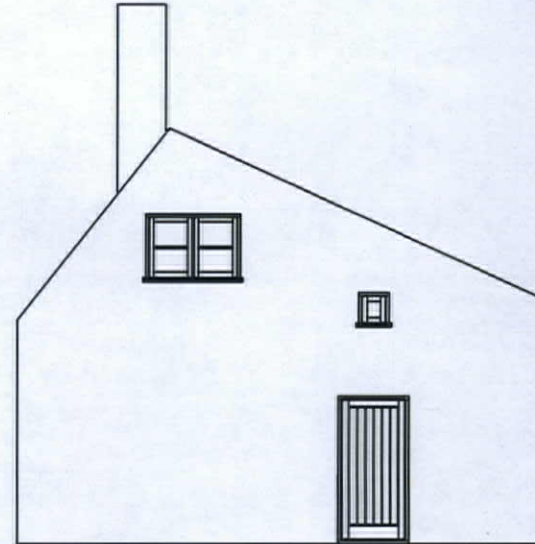

SIDE ELEVATION

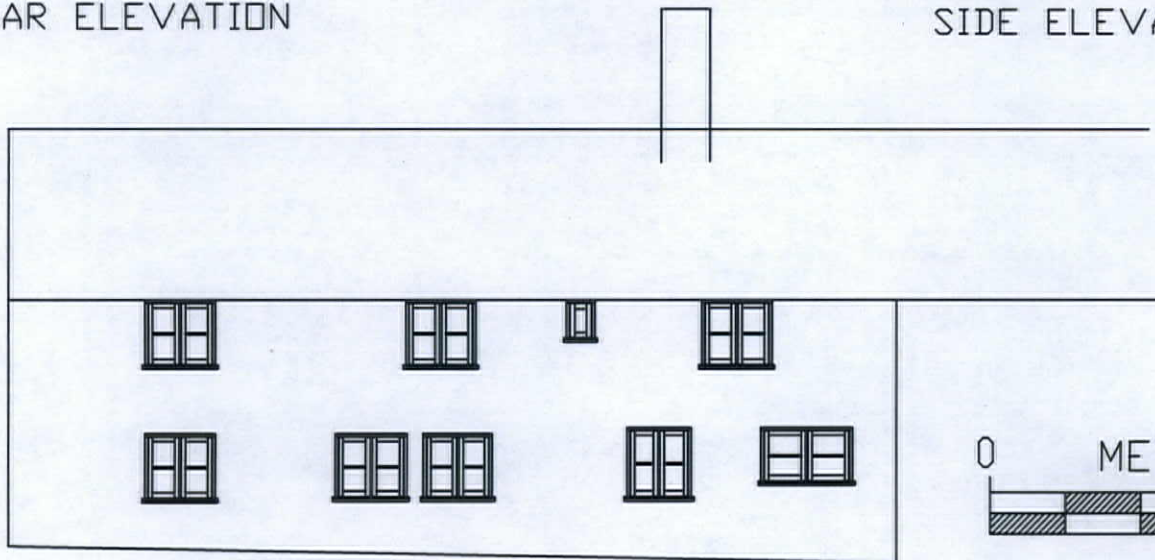

FRONT ELEVATION



Contract Ref No:
1021579

Client:
MRS ROSS

Project Name:
**POLLYWIGGLE COTTAGE
40 THE DROVE
WEST RAYNHAM**

Broadland Windows Limited
148 Hellesdon Park Road
Norwich
Norfolk NR6 5DR
Telephone Norwich (01603) 483002
Fax Norwich (01603) 485946
eMail info@broadlandwindows.co.uk

Date: 02 / 03 / 2022

Drawn: DJY



Drawing Title:

PROPOSED ELEVATIONS

SCALE 1:100

Drawing No:

Rev
No: