



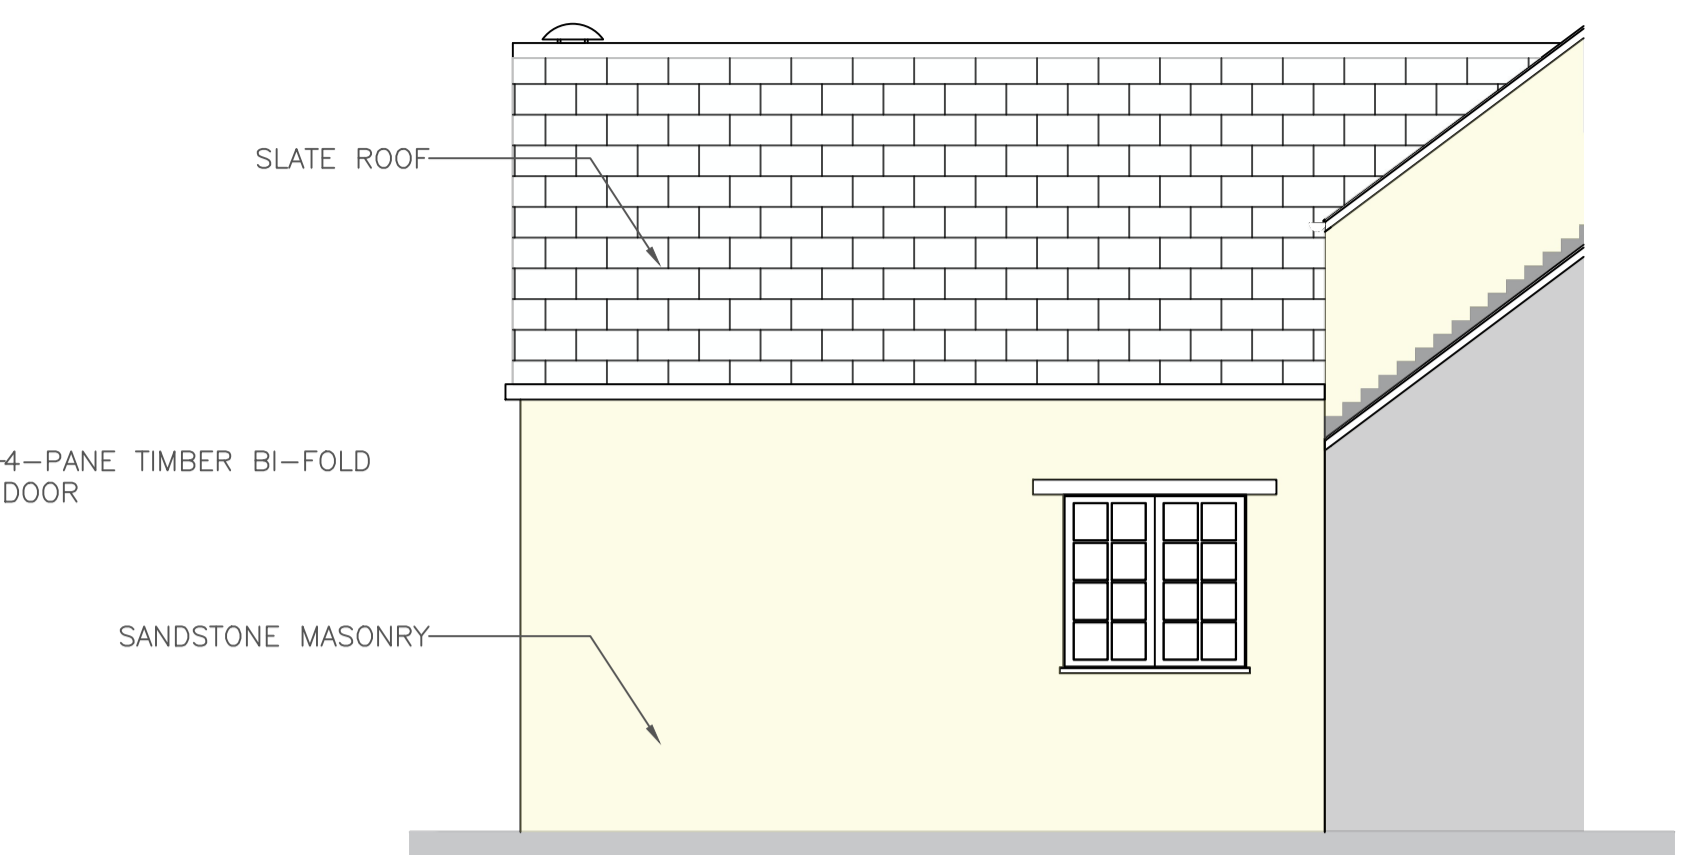


03 WEST ELEVATION AS EXISTING
SCALE: 1:50



04 EAST ELEVATION AS EXISTING
SCALE: 1:50

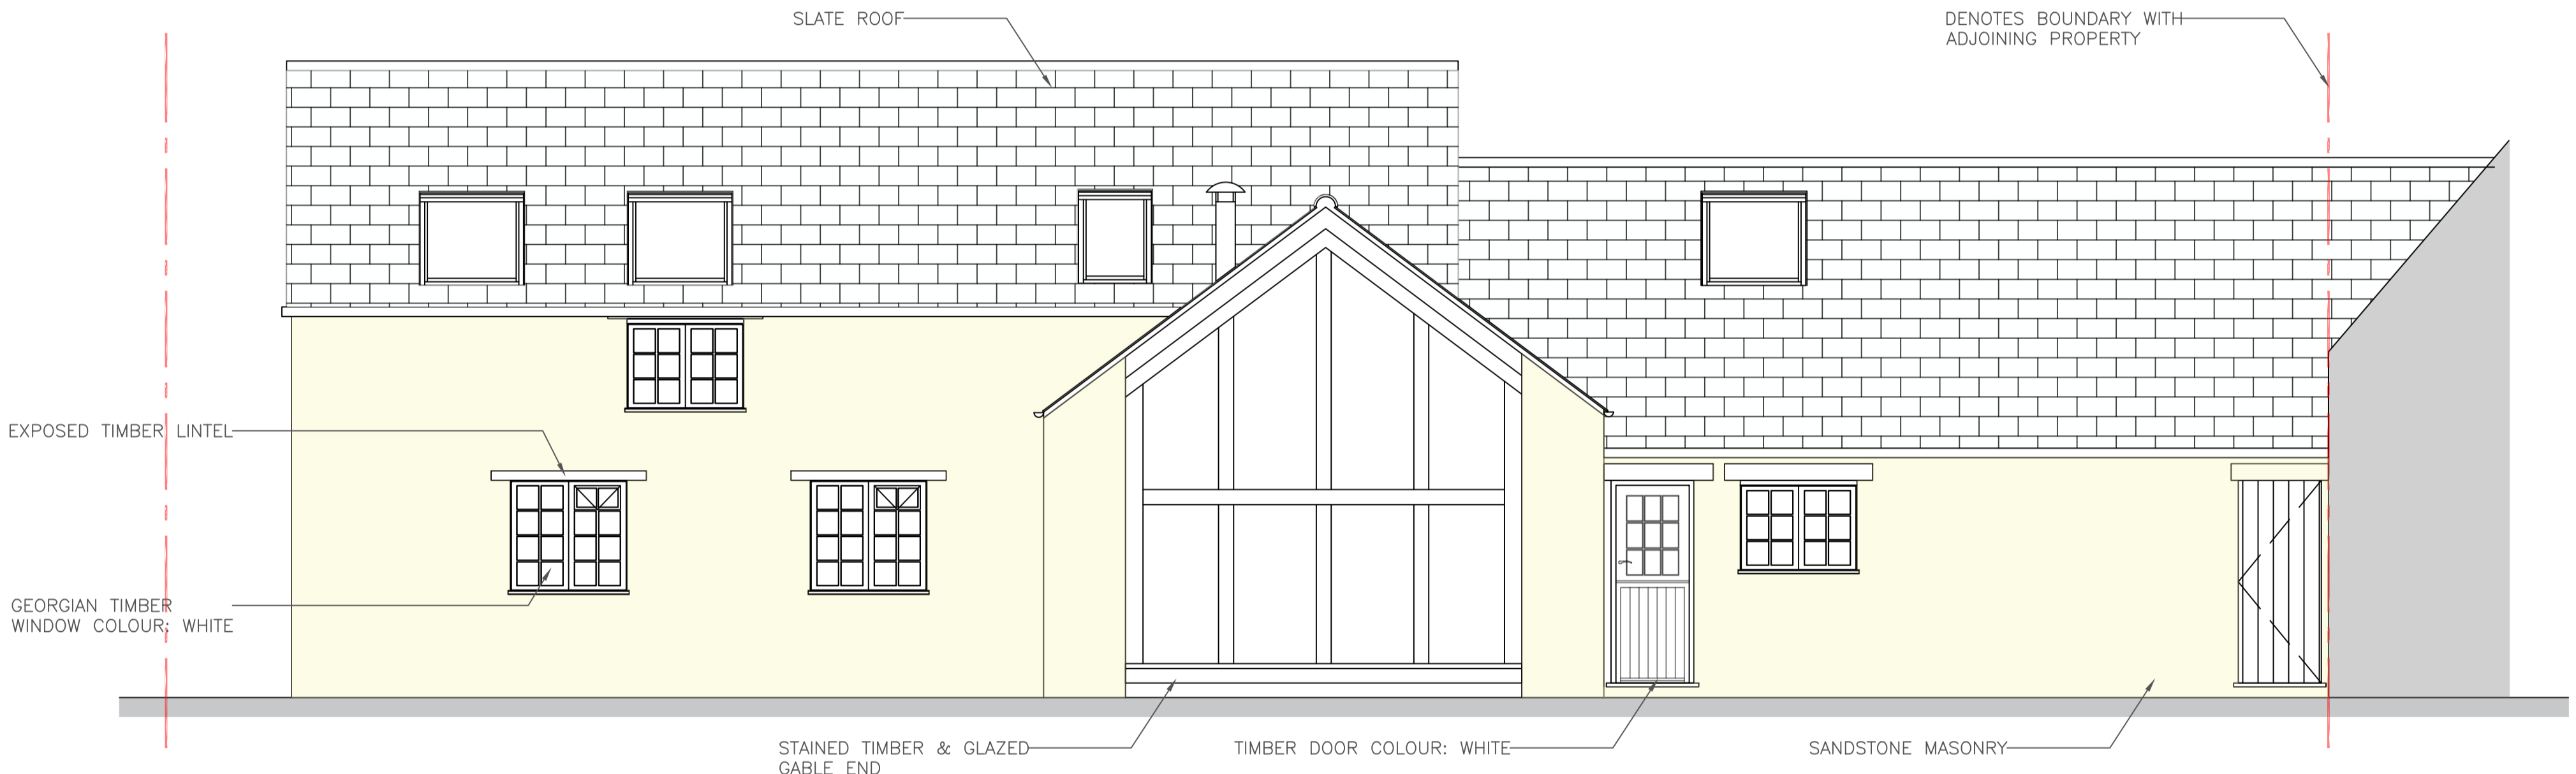

02 SOUTH ELEVATION AS EXISTING
SCALE: 1:50

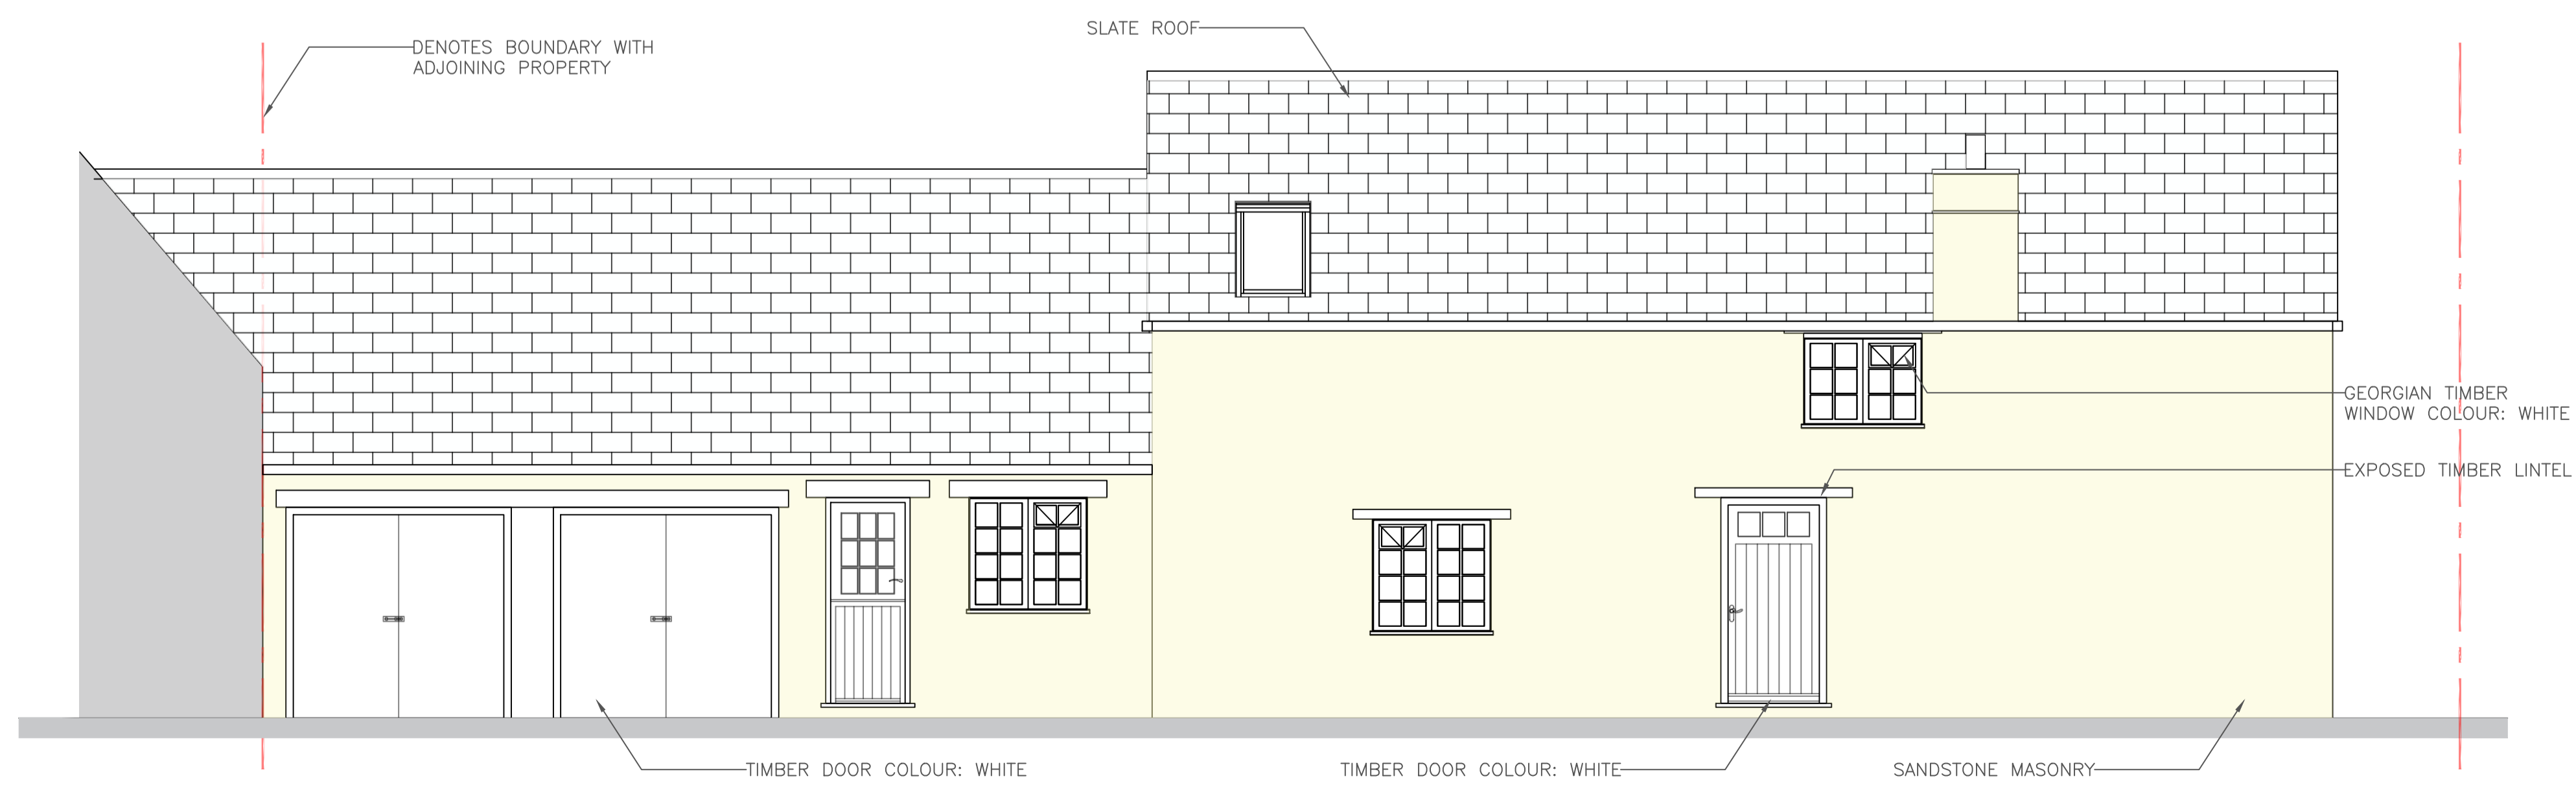

01 NORTH ELEVATION AS EXISTING
SCALE: 1:50



JONATHAN HARTLEY
THE OLD CURIOSITY SHOP
28 ST PETER'S STREET
STAMFORD
LINCOLNSHIRE
PE9 2PF

TEL 01780 757550
FAX 01780 757599
MOB 07818 437098

Job: Mr N. Ingram
Granary Cottage
Harringworth
Corby
Northamptonshire
NN17 3AH

Proposed Replacement Windows and Doors

Existing Elevations

Scale - 1:50
Date - 28/02/22
Drawn By JH/FH

Job no. ING/22/0851/1