



NOTES:
PROPOSED WORKS DENOTED IN BLUE.

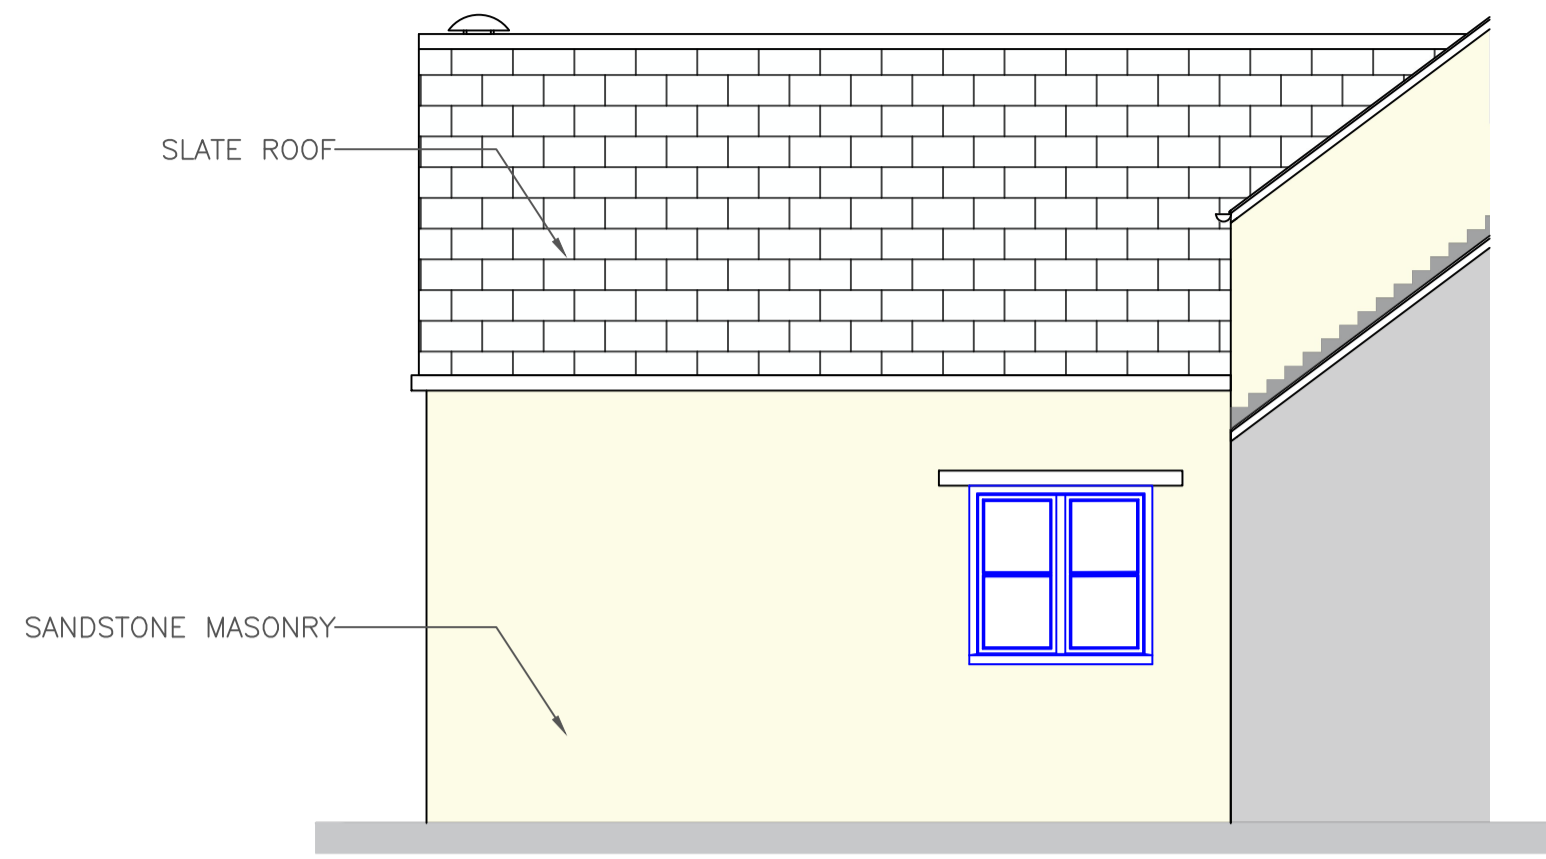

03 WEST ELEVATION AS PROPOSED
SCALE: 1:50



04 EAST ELEVATION AS PROPOSED
SCALE: 1:50

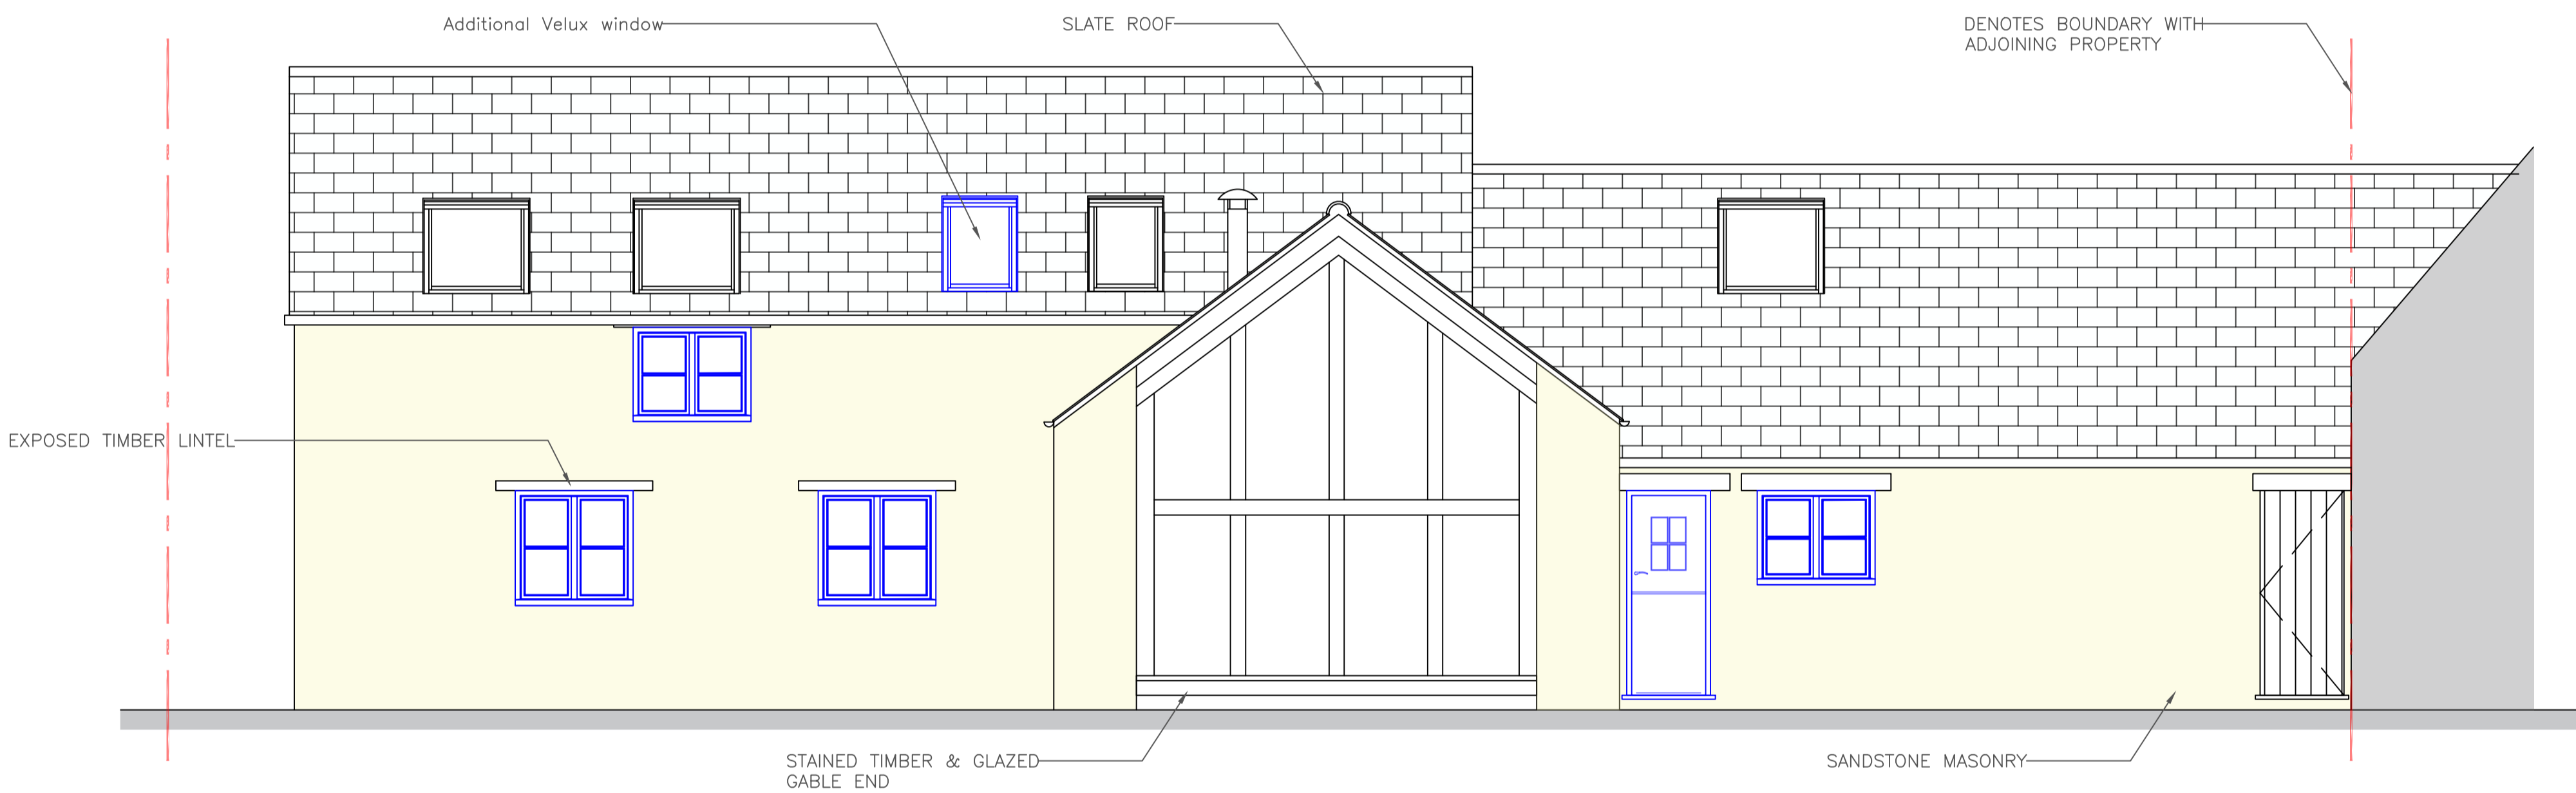

02 SOUTH ELEVATION AS PROPOSED
SCALE: 1:50



01 NORTH ELEVATION AS PROPOSED
SCALE: 1:50



JONATHON HARTLEY
THE OLD CURIOSITY SHOP
28 ST PETER'S STREET
STAMFORD
LINCOLNSHIRE
PE9 2PF

TEL 01780 757550
FAX 01780 757599
MOB 07818 437098

Job: Mr N. Ingram
Granary Cottage
Harringworth
Corby
Northamptonshire
NN17 3AH

Proposed Replacement Windows and Doors

Proposed Elevations

Scale - 1:50
Date - 28/02/22
Drawn By JH/FH

Job no. ING/22/0851/2