



EXISTING ROOF FLOOR PLAN

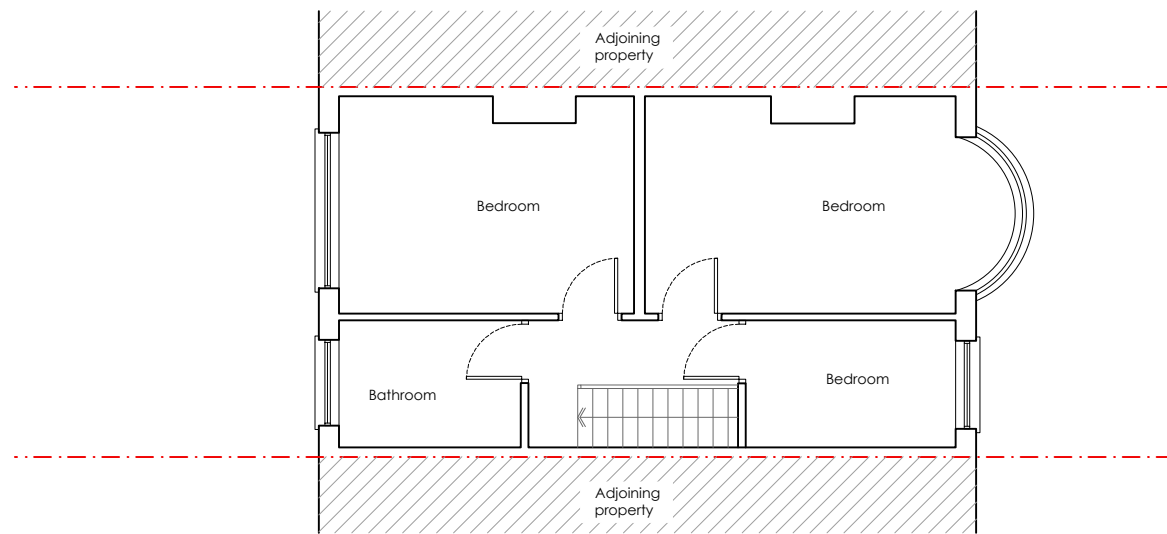

EXISTING FIRST FLOOR PLAN

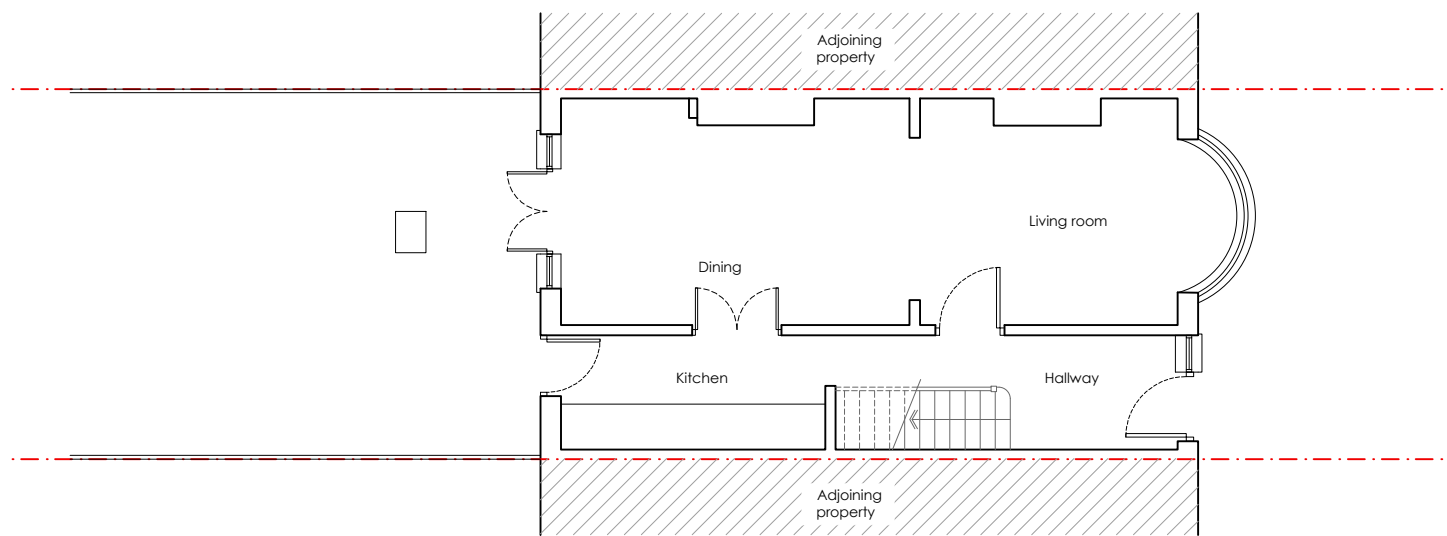

EXISTING GROUND FLOOR PLAN

**PLANNING DRAWINGS ONLY.
NOT FOR CONSTRUCTION**

ALL DIMENSIONS AND INFORMATION ON THE DOCUMENT MUST THEREFORE BE CHECKED ON SITE FOR ACCURACY AND APPROVED WITH THE BUILDING INSPECTOR PRIOR TO THE COMMENCEMENT OF WORKS.

CONTRACTORS MUST VERIFY ALL DIMENSIONS, LEVELS AND BOUNDARIES ON SITE BEFORE COMMENCING ANY WORKS.

ALL EXISTING LINTELS, BEAMS, FOUNDATIONS ETC. TAKING ANY NEW LOADS ARE TO BE EXPOSED AND RE-ASSESSED FOR THE NEW LOAD AND TO BE RE-INFORCED OR REPLACED AS NECESSARY AT THE DISCRETION OF THE LOCAL AUTHORITY.

ALL STRUCTURAL INFORMATION SHOULD BE CHECKED AGAINST DETAILED STRUCTURAL ENGINEERS INFORMATION AND CALCULATION SHEETS.

REFER STRUCTURAL ENGINEER'S DRAWINGS FOR STRUCTURAL DETAILS

CONTRACTOR TO CHECK EXISTING HEIGHTS PRIOR TO CONSTRUCTION

This drawing is copyright of DESIGN EXTENSION. This drawing must be read in conjunction with all other relevant documentation and drawings. No liability will be accepted for any expense, loss or damage of whatsoever nature and however arising from any variation made to this drawing or in the execution of the work to which it relates which has not been referred to them and their approval obtained.

DESIGN EXTENSION
 125, 420 London road,
 Croydon, CR9 2HF
 Tel: 020 7856 0495
 E: planning@designextension.co.uk
 www.designextension.co.uk

Drawing issued for		Planning
Project		89 Buckingham avenue DA16 2NB
Client		-
Title		EXISTING FLOOR PLANS
Date	03/01/2022	Scale @ A3 1:100
REV	-	Drawing No-Revision: E101

