


The Contractor is to check all dimensions on site and report any discrepancies to the Contract Administrator. This drawing is to be read in conjunction with all other standard documentation. Dimensions are not to be scaled from this drawing.



EXISTING FRONT ELEVATION



EXISTING REAR ELEVATION

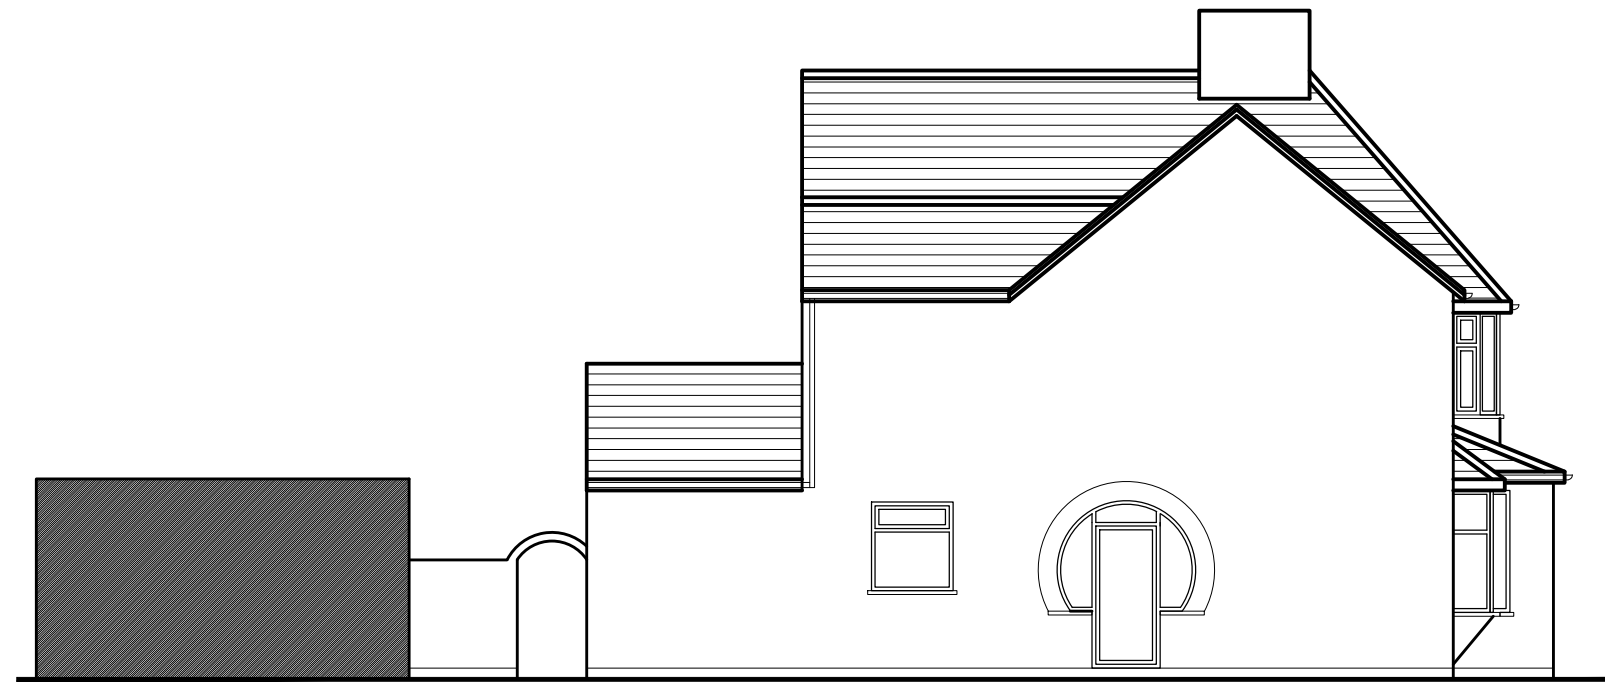

EXISTING SIDE ELEVATION

rev.	description	date	chkd.
------	-------------	------	-------



14 Leechcroft Avenue
Sidcup Kent DA15 8RS
020 3004 9238
07931 931 035
s.nagpal@dapconsultants.co.uk
www.dapconsultants.co.uk

project : **199 Rydal Drive
Bexleyheath**

drawing title : **Existing Elevations**

drawn: SN	chkd : SS	date:12.01.2021
-----------	-----------	-----------------

status: **Planning** scale: 1:100@A3

proj no : 1303	drg no: 02	rev no:
-----------------------	-------------------	---------