


NOTES

1. ALL DIMENSIONS ARE IN MILLIMETRES.
2. DO NOT SCALE FROM THIS DRAWING.
3. THIS DRAWING IS TO BE READ IN CONJUNCTION WITH ALL OTHER RELATED DRAWINGS AND DOCUMENTS. THE USER SHOULD CONSULT THE DRAWING ISSUING OFFICE FOR ANY AMENDMENTS.
4. THE USER IS TO CHECK AND VERIFY ALL DIMENSIONS ON SITE PRIOR TO COMMENCEMENT OF CONSTRUCTION WORKS.
5. THE ENGINEER/ARCHITECT SHOULD BE CONTACTED IMMEDIATELY IF THE FOUNDATION IS USED IN THE DESIGN AND DRAWING PREPARATION DIFFER TO FOUND ON SITE.

| CONFIGURATION |
|---------------------------|
| EXTENDED FLOOR AREA 4.8m² |
| SITE AREA: 110m² |
| MATERIAL SPECIFICATION |
| ROOF CLADDING |
| GREY CONCRETE TILE |
| EXTERNAL WALLS |
| SMOOTH CREAM RENDER |
| WINDOWS & DOORS |
| WHITE UPVC DOUBLE GLAZING |
| WHITE UPVC DOOR |
| WHITE UPVC FACIA |
| RAINWATER GOODS |
| WHITE UPVC GUTTERING |
| WHITE UPVC DOWNPIPES |

| ELECTRICAL KEY |
|--|
| Ⓢ PENDANT TYPE LIGHT FITTING |
| Ⓢ LIGHT SWITCH (ONE WAY) |
| Ⓢ DOUBLE SWITCHED SOCKET |
| Ⓢ DOUBLE SWITCHED SOCKET (HORIZONTAL) |
| Ⓢ EXTRACT FAN |
| Ⓢ T.V. AERIAL SOCKET |
| Ⓢ GAS POINT |
| Ⓢ SMOKE DETECTOR |
| --- HIDDEN LINE |
| --- LINE OF STEELWORK OVER |
| ▨ BRICKS STRUCTURAL WALL IN CONCRETE BLOCK |
| ▨ BRICKS STRUCTURAL WALL IN BRICK |
| ▨ DENOTES NON STRUCTURAL STUD WALL |
| ▨ DENOTES INSULATION |

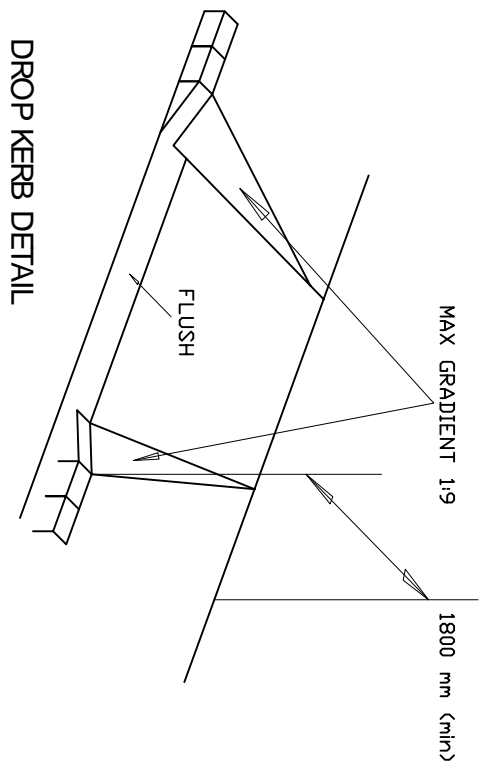

Registered Office
Development House
Blackpool Road
P11 2BB

Tel. No. 01253 649040
Fax No. 01253 752901
Email: info@keystonedesign.co.uk

PROJECT ADDRESS
61 DICKSON ROAD
BLACKPOOL

PROJECT TITLE
REAR EXTENSION & DROP KERB

DRAWING TITLE
PROPOSED ELEVATIONS / FLOOR PLANS




| Client | Mr Ayubdy | Scales | 1:50/1/00 @ A1 |
|--------|-----------|---------|----------------|
| Drawn | JCH | Checked | Date 15/08/18 |

| Drawing No. | AO18/161/BR/01 | Revision | -- |
|-------------|----------------|----------|----|
|-------------|----------------|----------|----|

THIS DRAWING & CONTENTS ARE THE PROPERTY OF KEYSTONE DESIGN ASSOC LTD. UNLAWFUL REPRODUCTION OF THE WHOLE OR ANY PART THEREOF, WITHOUT THE WRITTEN PERMISSION OF KEYSTONE DESIGN ASSOC LTD. IS STRICTLY PROHIBITED AND MAY LEAD TO PROSECUTION OR CIVIL PROCEEDINGS.

H:\Documents\Drawings\2018\61 Dickson Road

DO NOT SCALE DIMENSIONS FROM DRAWING

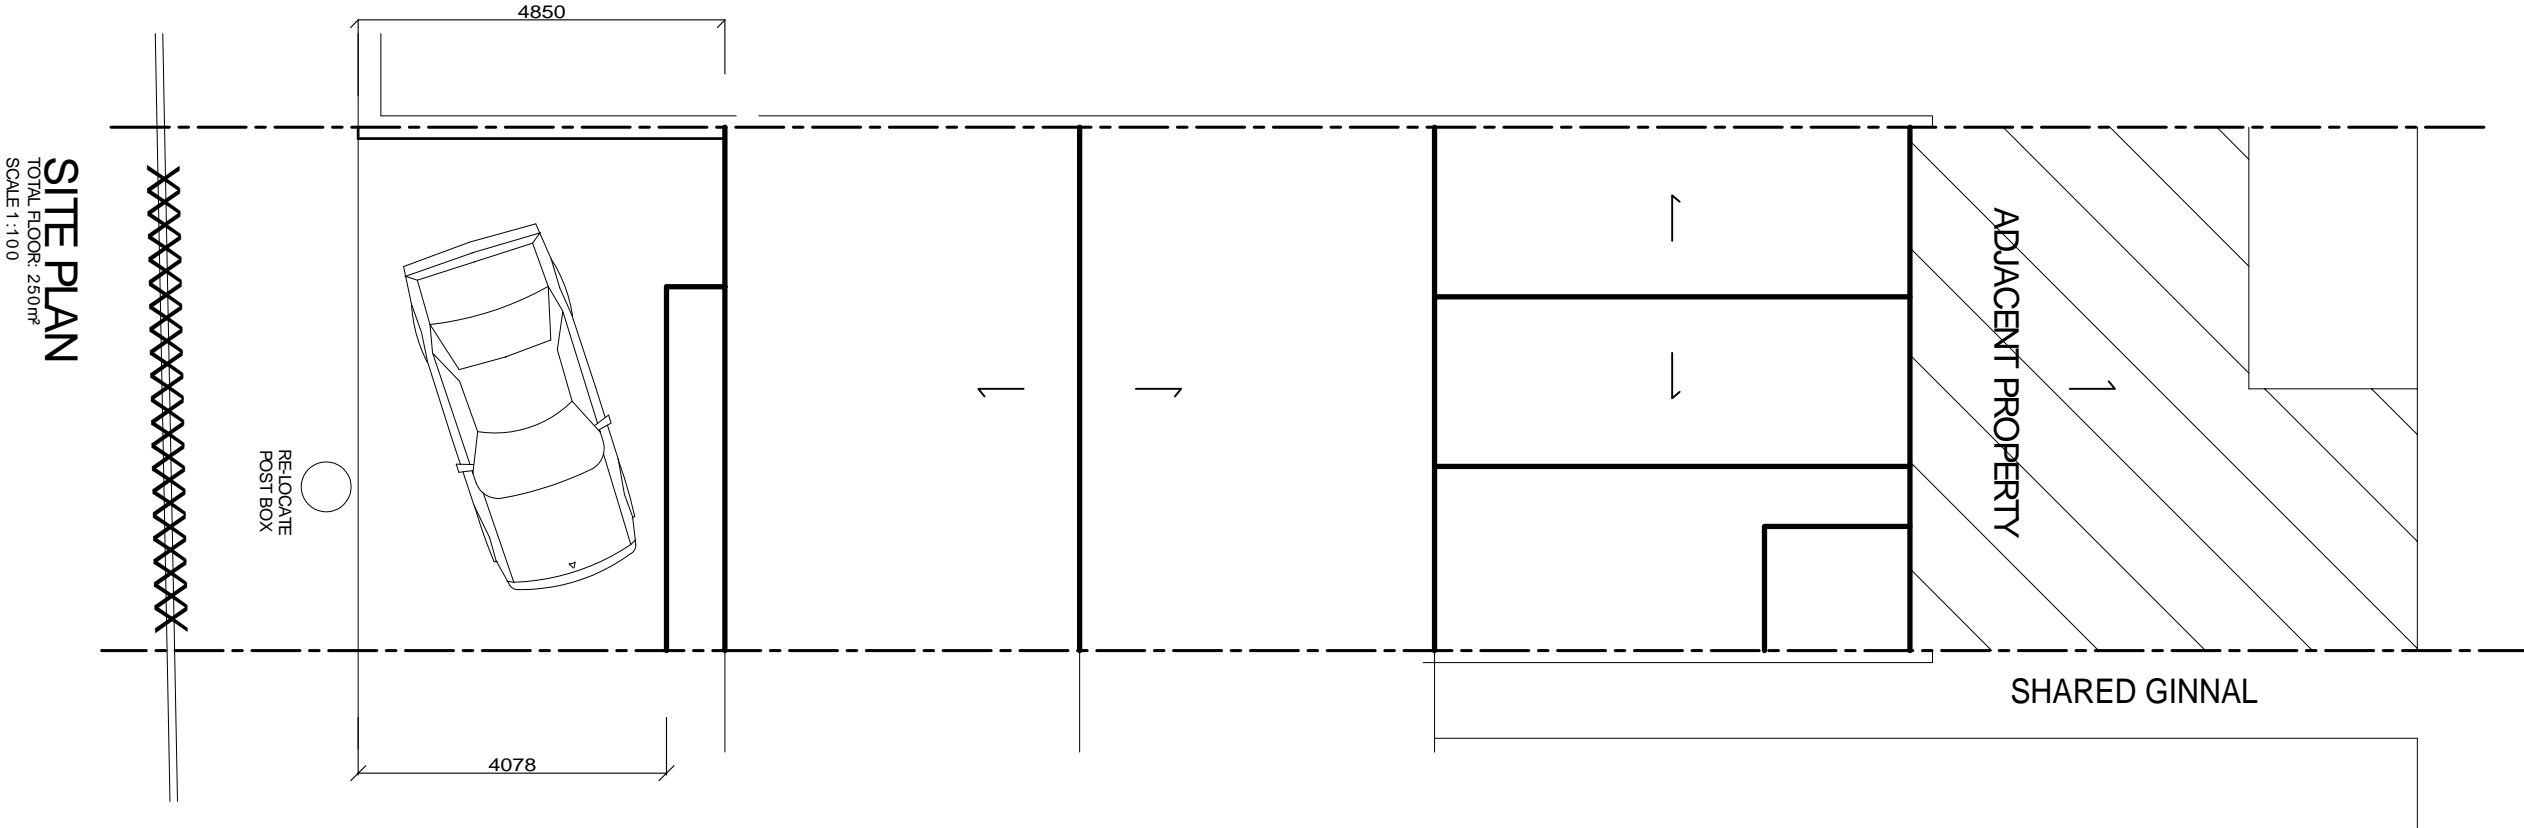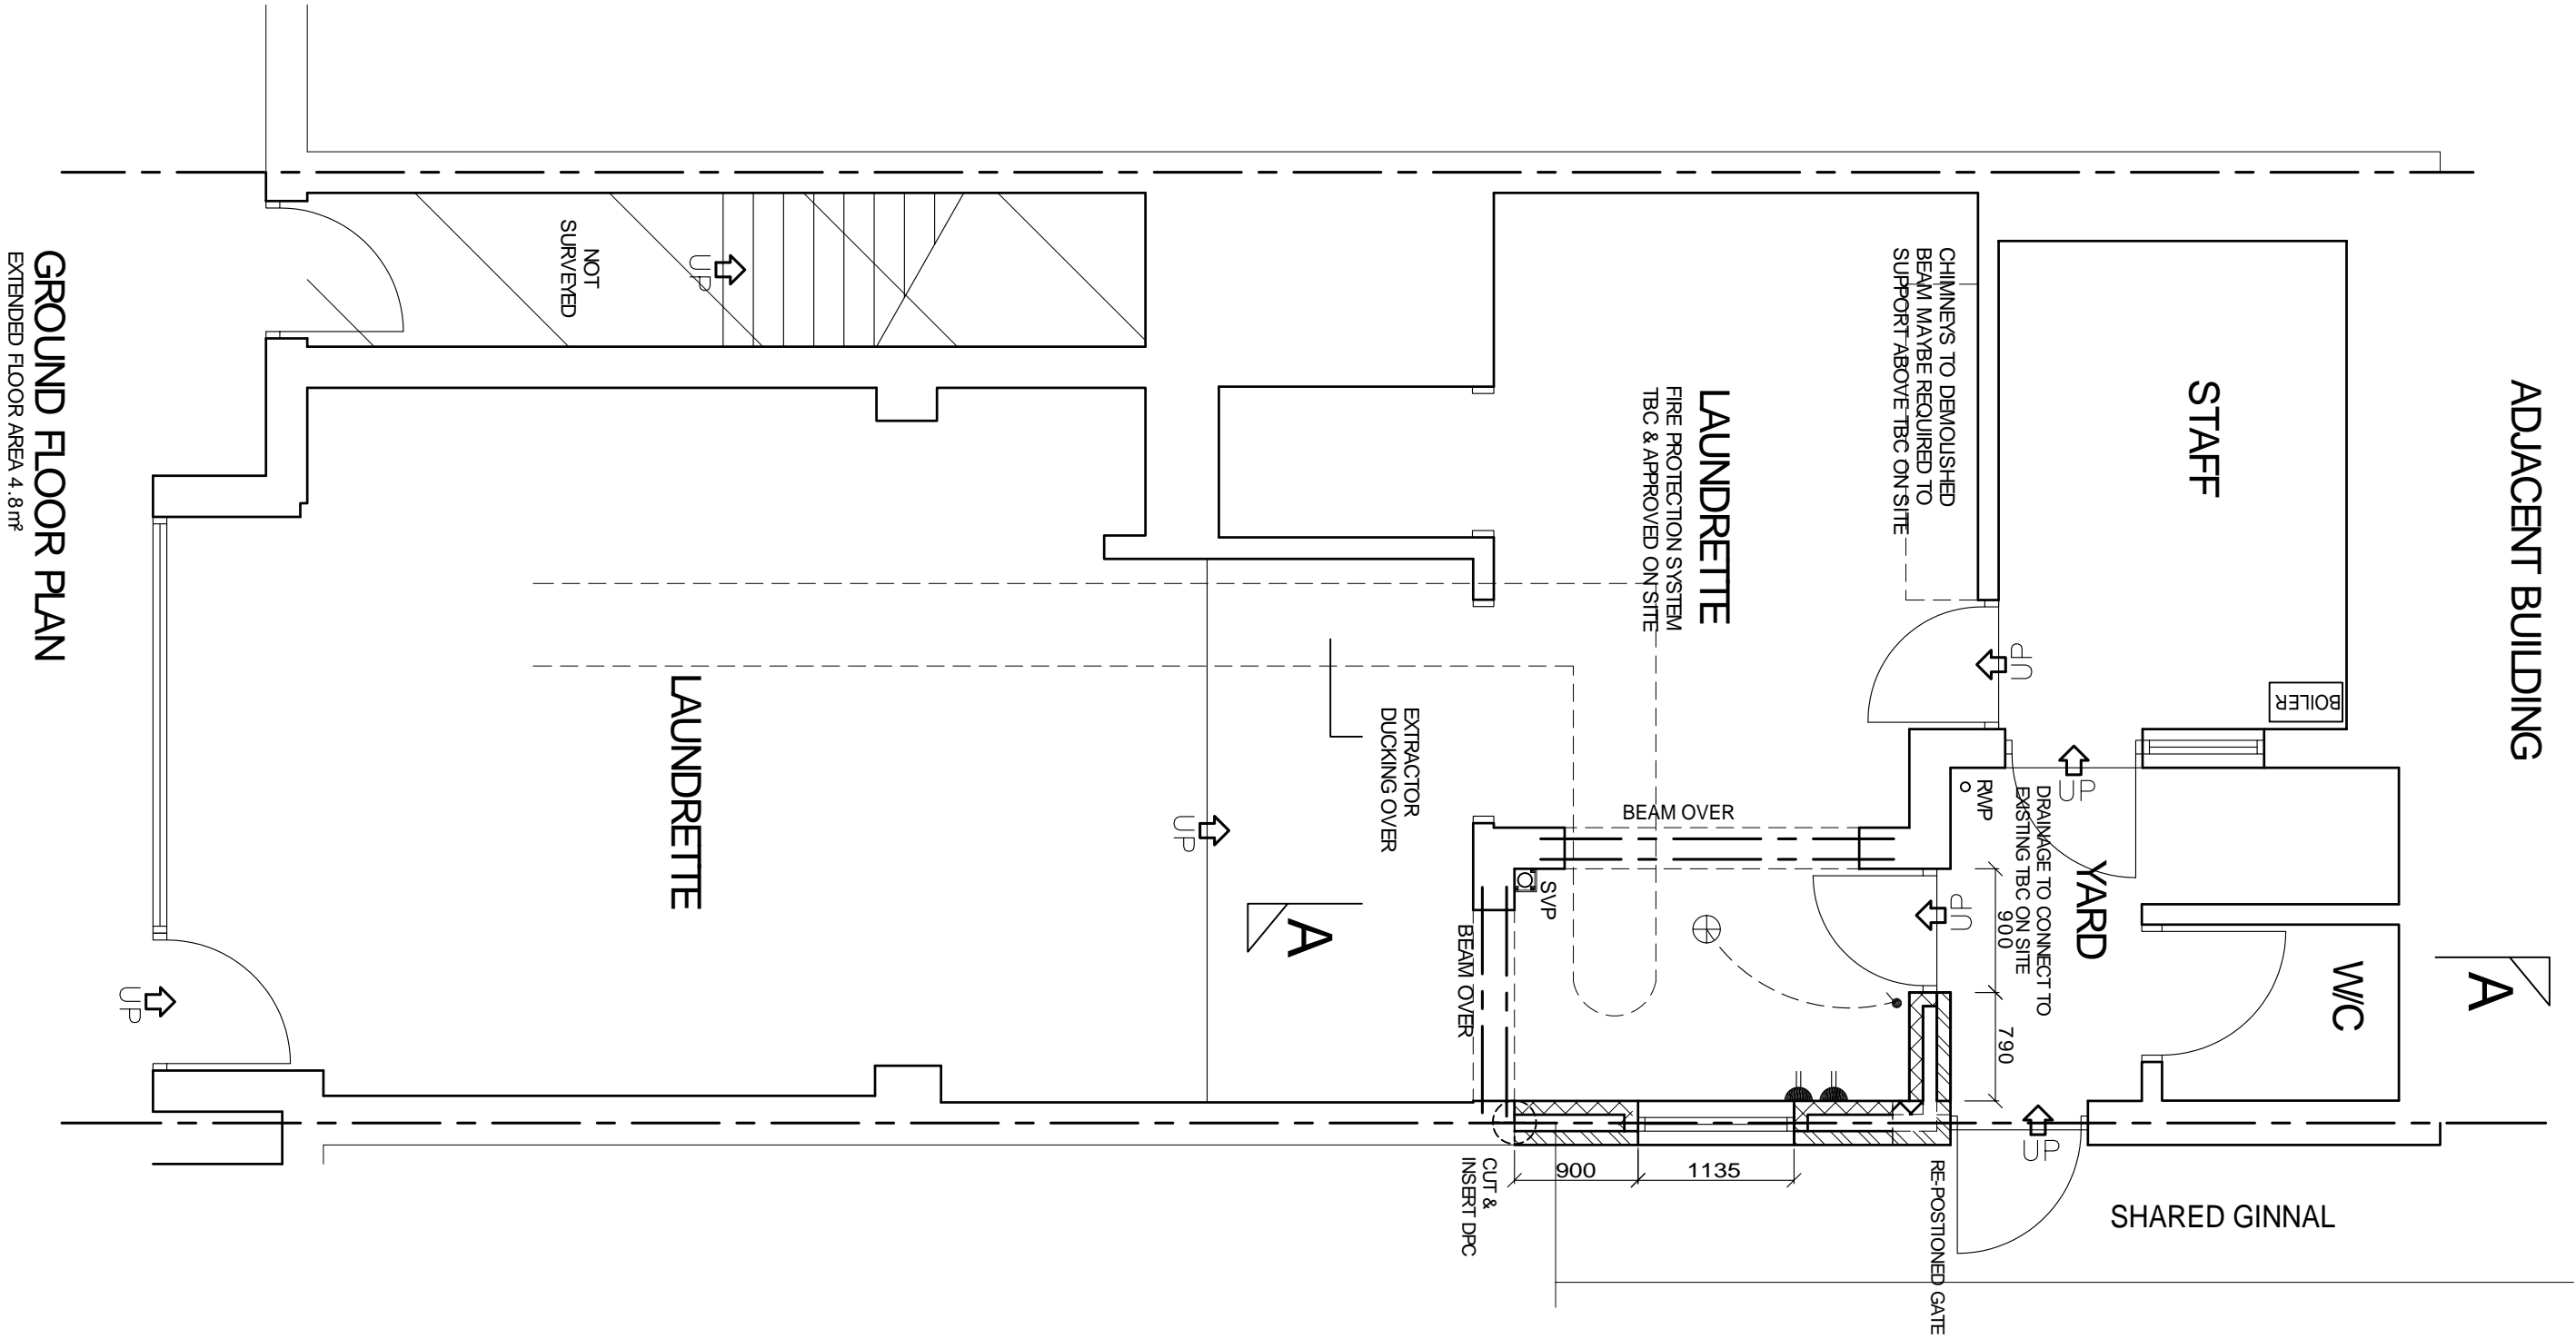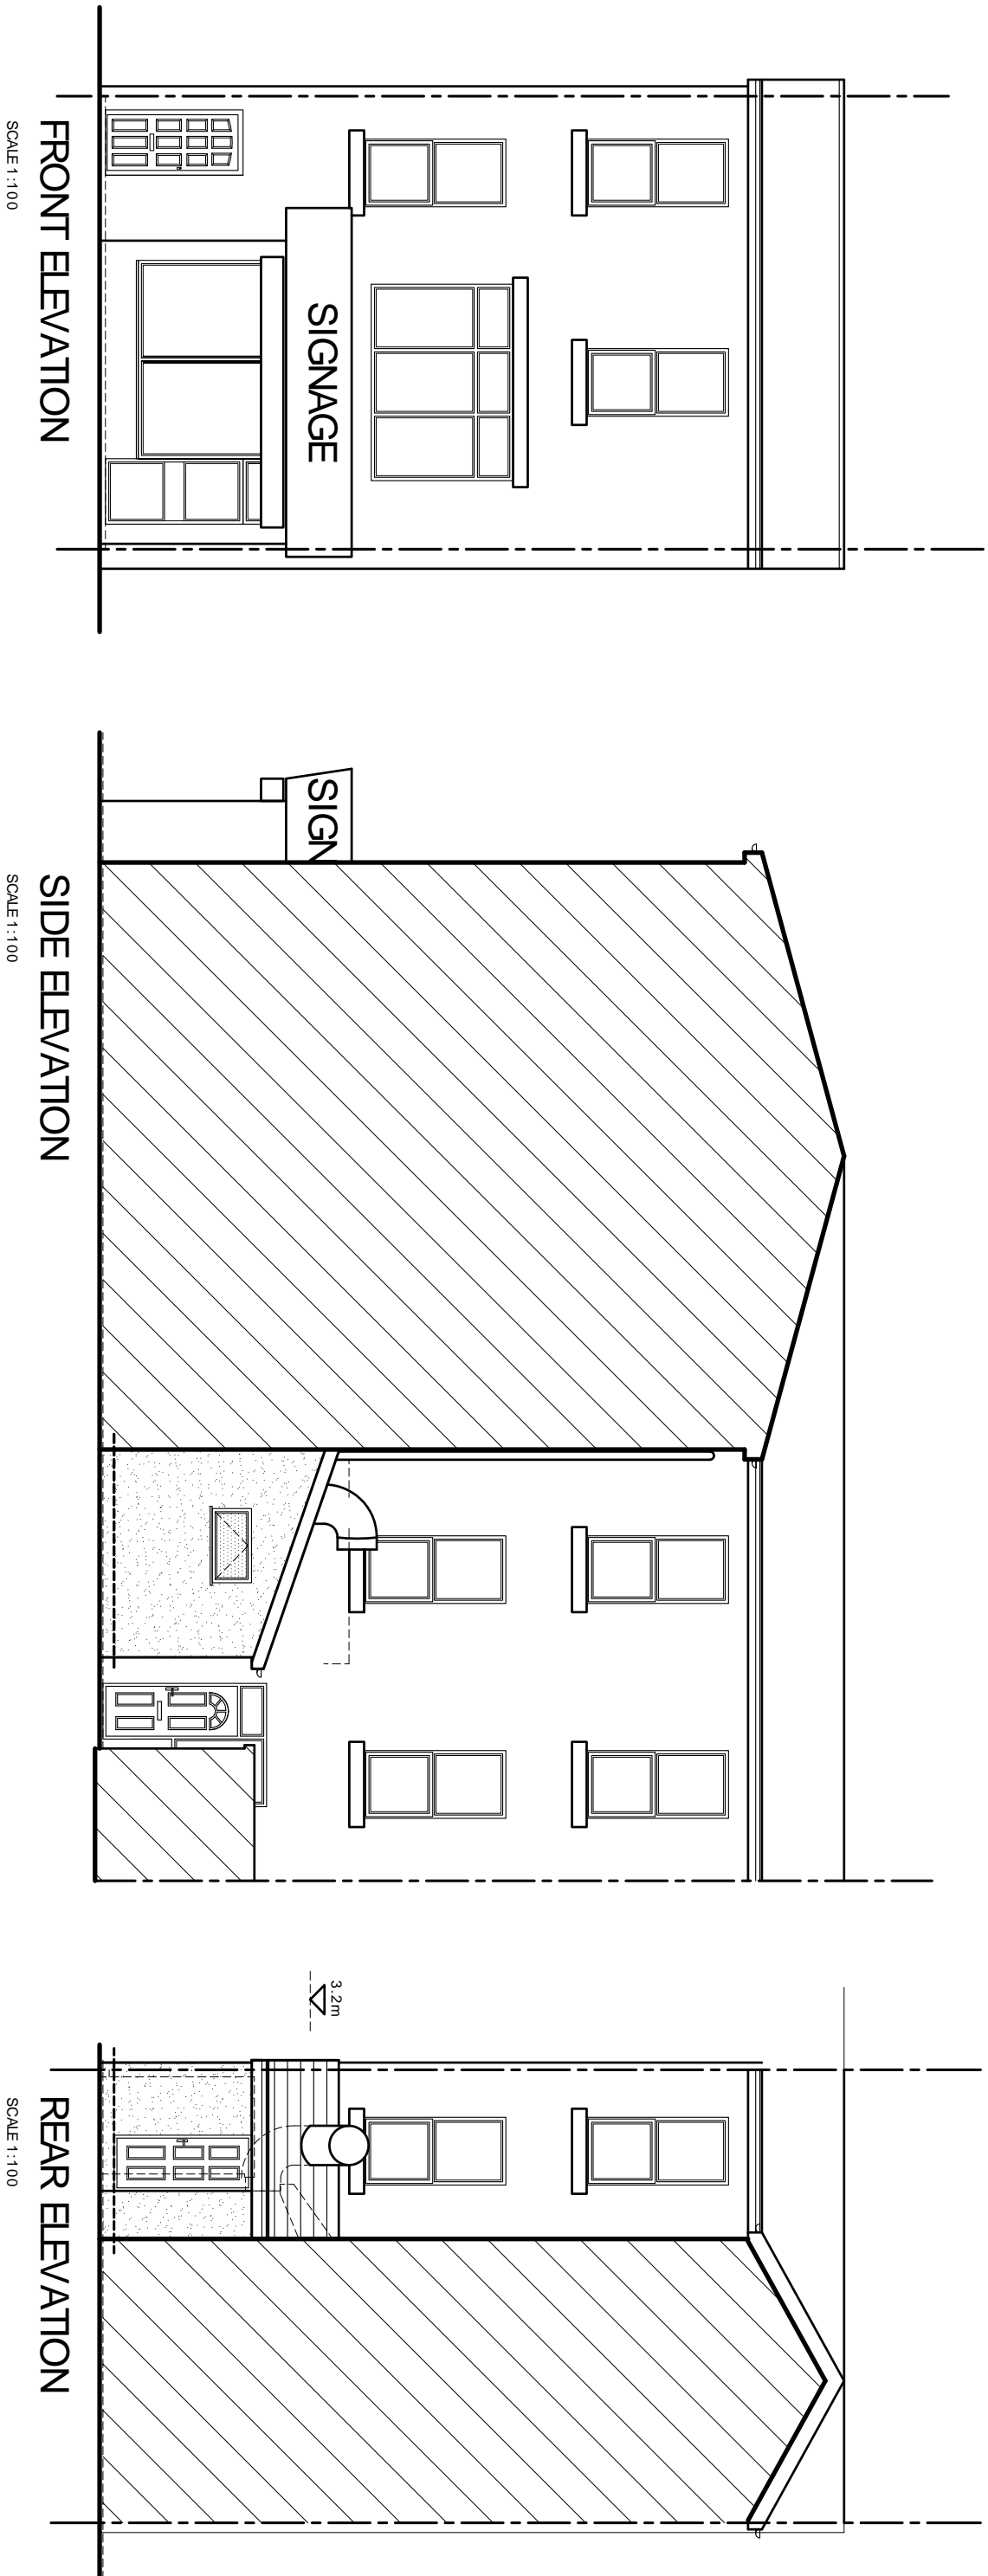

| KEY |
|----------------------------------|
| XXXXXXX |
| DENOTES DROPPED CROSSING TO KERB |

