
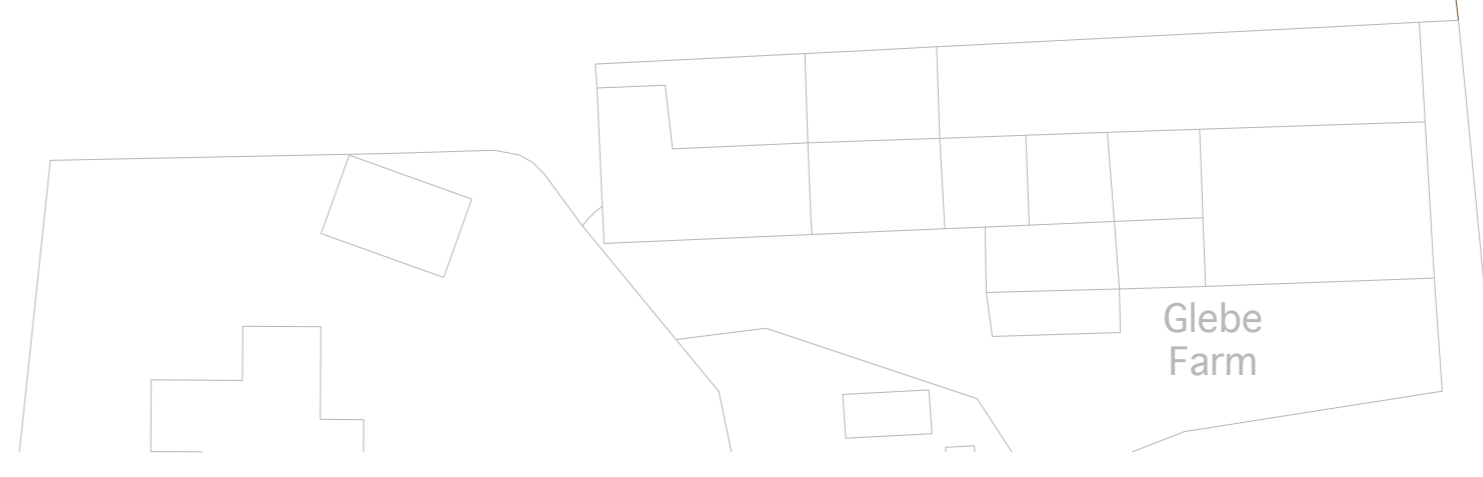



- Key
- 1 - Polytunnel
  - 2 - Mini Mobile Field Shelter
  - 3 - Caravan
  - 4 - Greenhouse
  - 5 - Parking
  - 6 - Mini Shed
  - 7 - Existing Storage Building
  - 8 - IBC Water Butt
  - 9 - Mobile stable and store for machinery
  - 10 - Mobile feed store
  - 11 - Open storage area
  - 12 - Grazing
  - 13 - Field Shelter
  - 14 - Mobile Stable
  - 15 - Beekeeper Shed
  - 16 - Muck heap
  - 17 - Gates

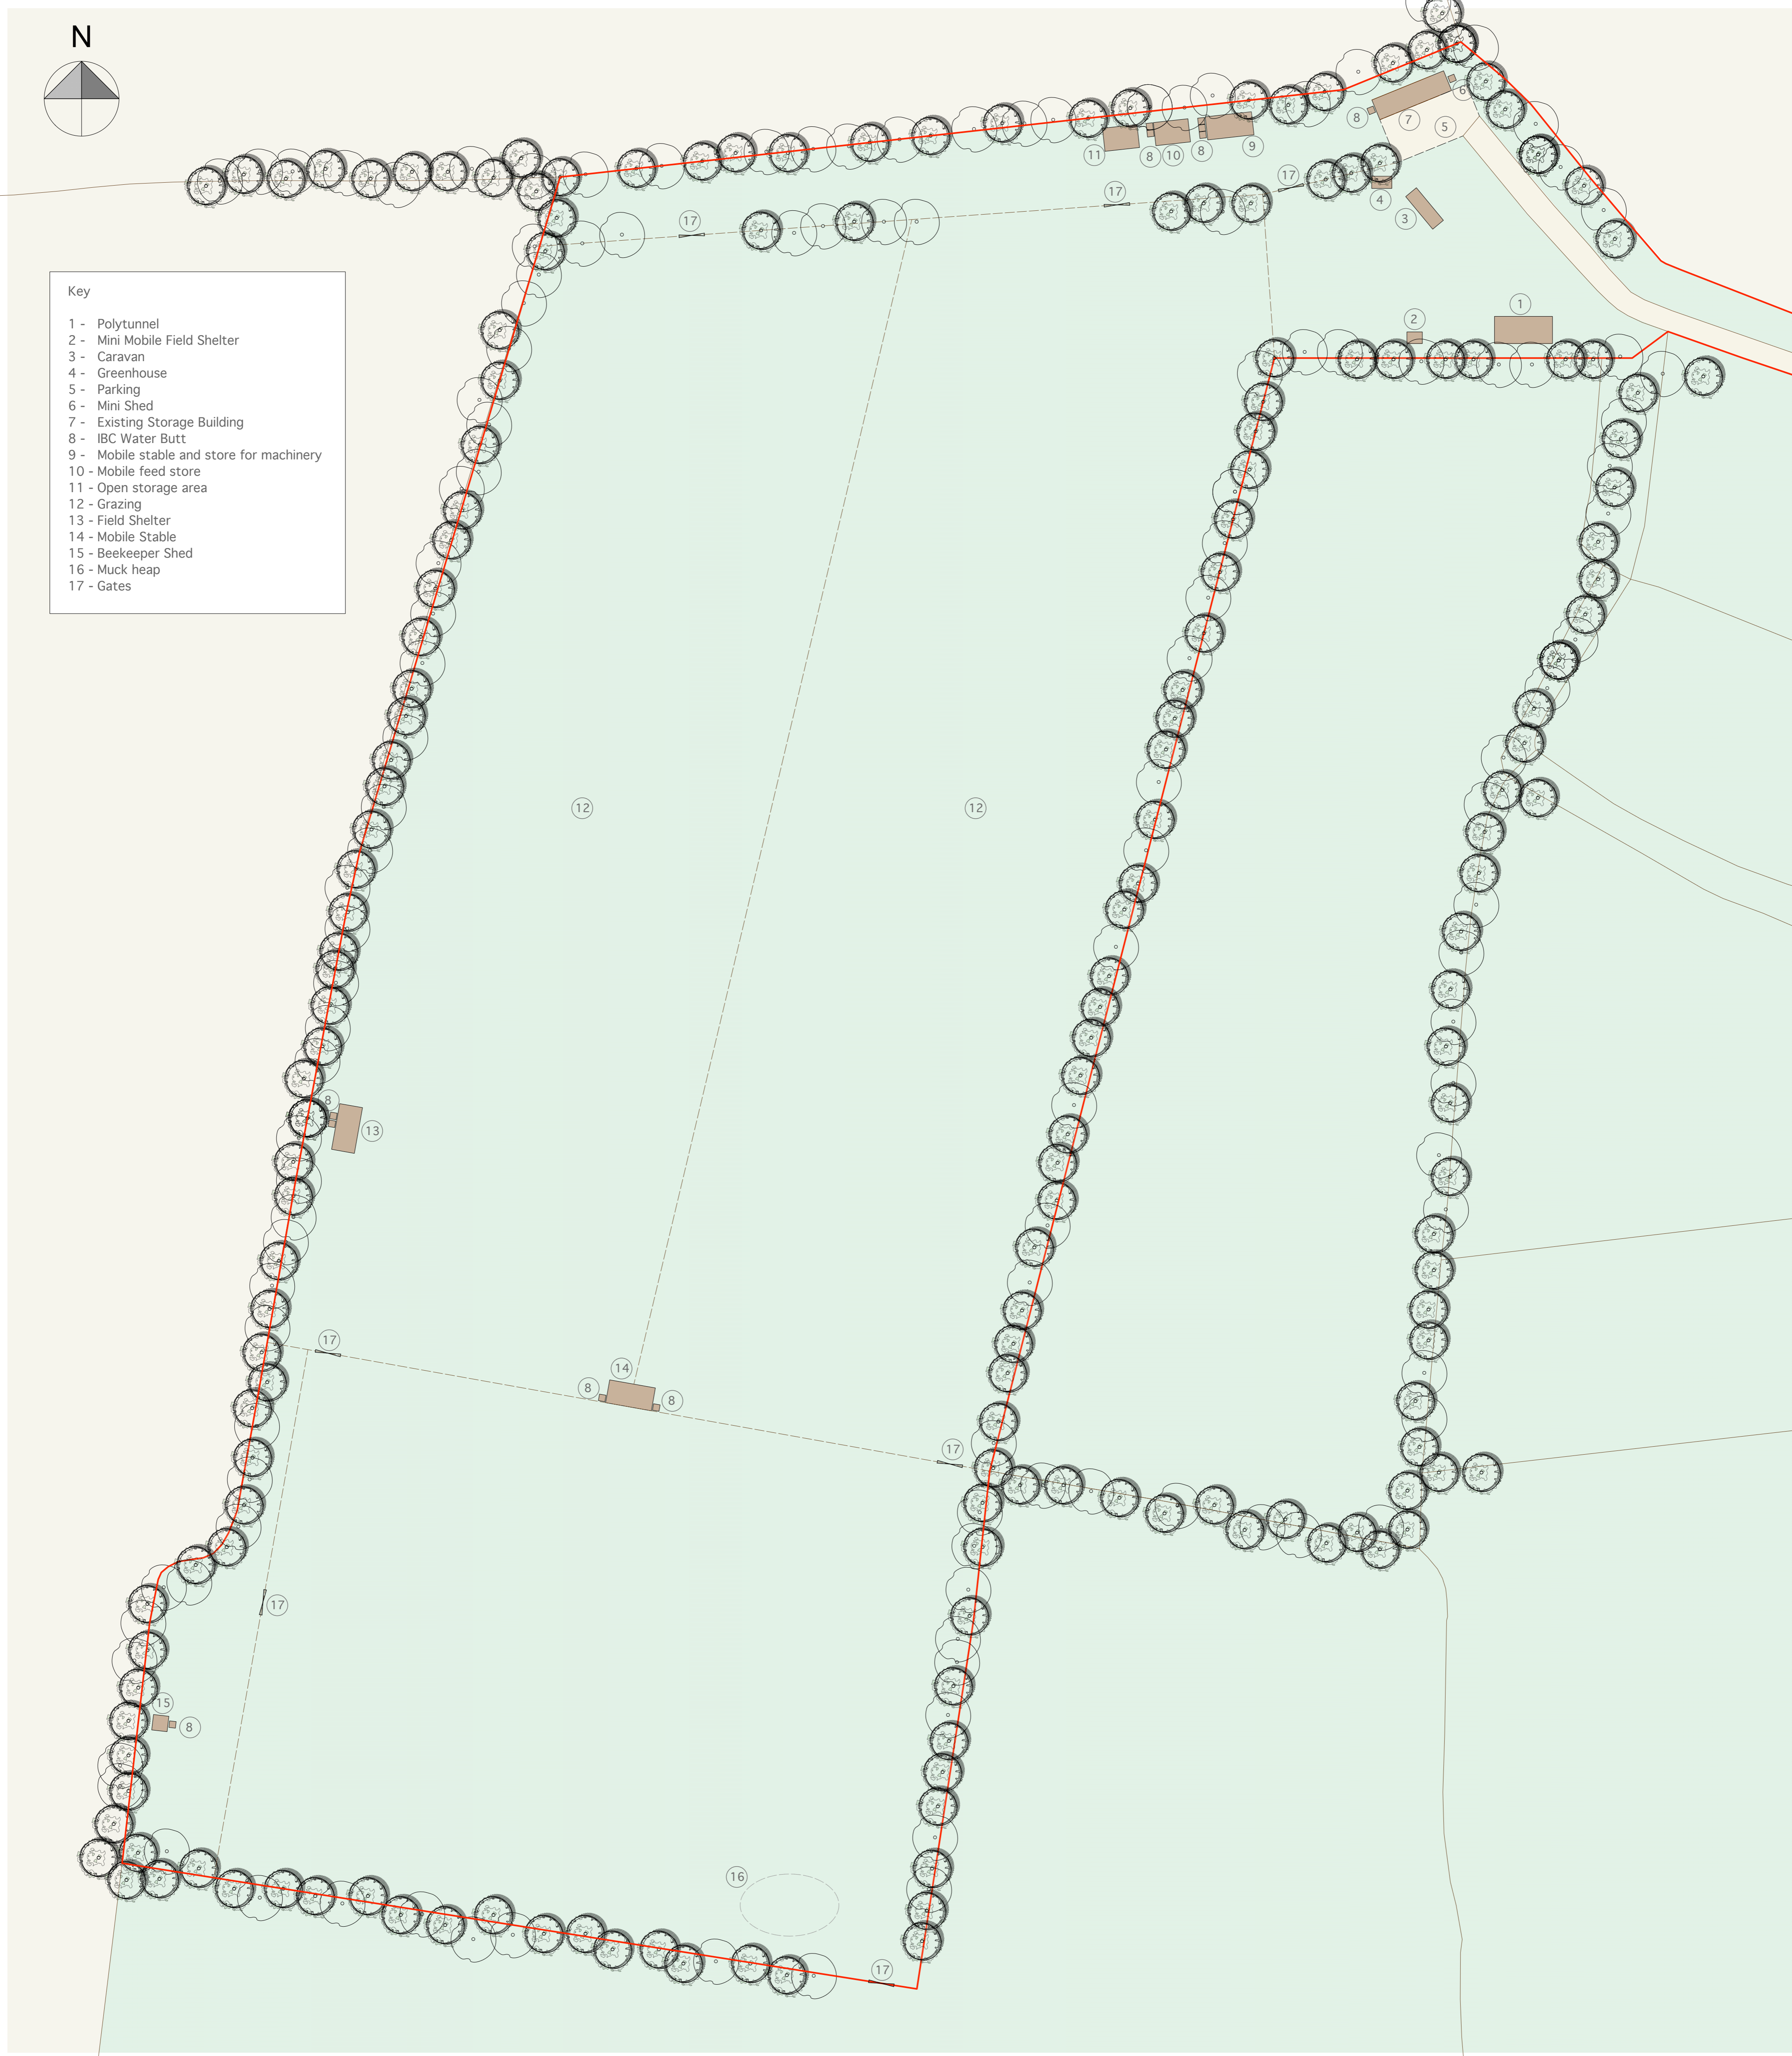

REV	DESCRIPTION	DATE
	TITLE: EXISTING SITE PLAN	
	PROJECT: BOWER MEADOW, BOWER FARM THURLSTON LANE, AKENHAM SUFFOLK, IP1 6TQ	
	CLIENT: WILKINSON PLANNING	
	SCALE: 1:500@A1	DATE: MAR 2022
	STATUS: PLANNING	DRAWN: JS
	JOB NO: 1616	DRAWING NO: 01

 **Box Valley**  
Architectural Design  
www.boxvalleydesign.com  
13 Gallows Hill, Hadleigh, Suffolk, IP7 6DD  
office@boxvalleydesign.com  
07950 582730

# Bower Meadow, Akenham - Existing Block Plan

 

Do not scale from drawings. Work to figured dimensions only.