





WEST ELEVATION

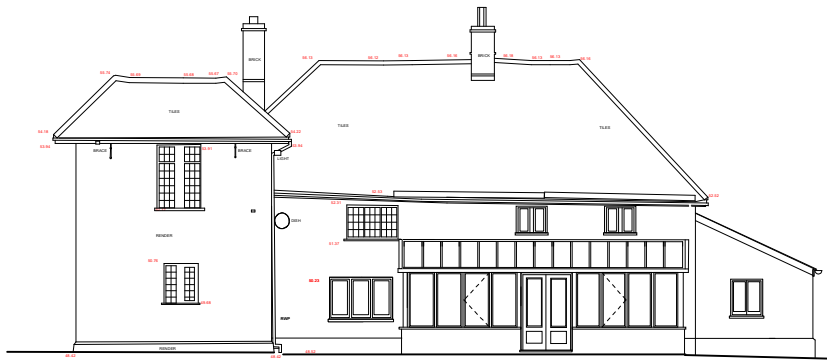


SOUTH ELEVATION



EAST ELEVATION

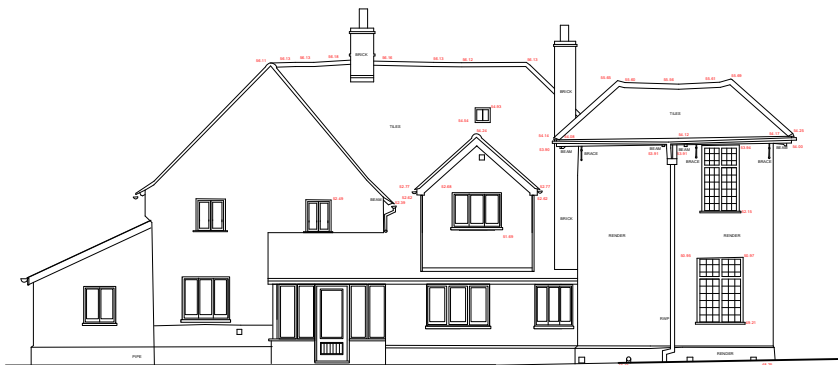

NORTH ELEVATION

 

Rev:	Date:	Revision:
Bennetts (East Anglia) LLP		
Chartered Surveyors Architect 20 Theatre Street, Woodbridge IP12 4NE Telephone: (01394) 386570 www.bennettscs.co.uk		
Project: DEWLANDS FARM HIGHAM		
Dwg Title: PROPOSED ELEVATIONS		
Date: Mar 22	Scale: 1:100@A2 1:200@A4	Dwg No: 03 Rev: