



13.6 METRES

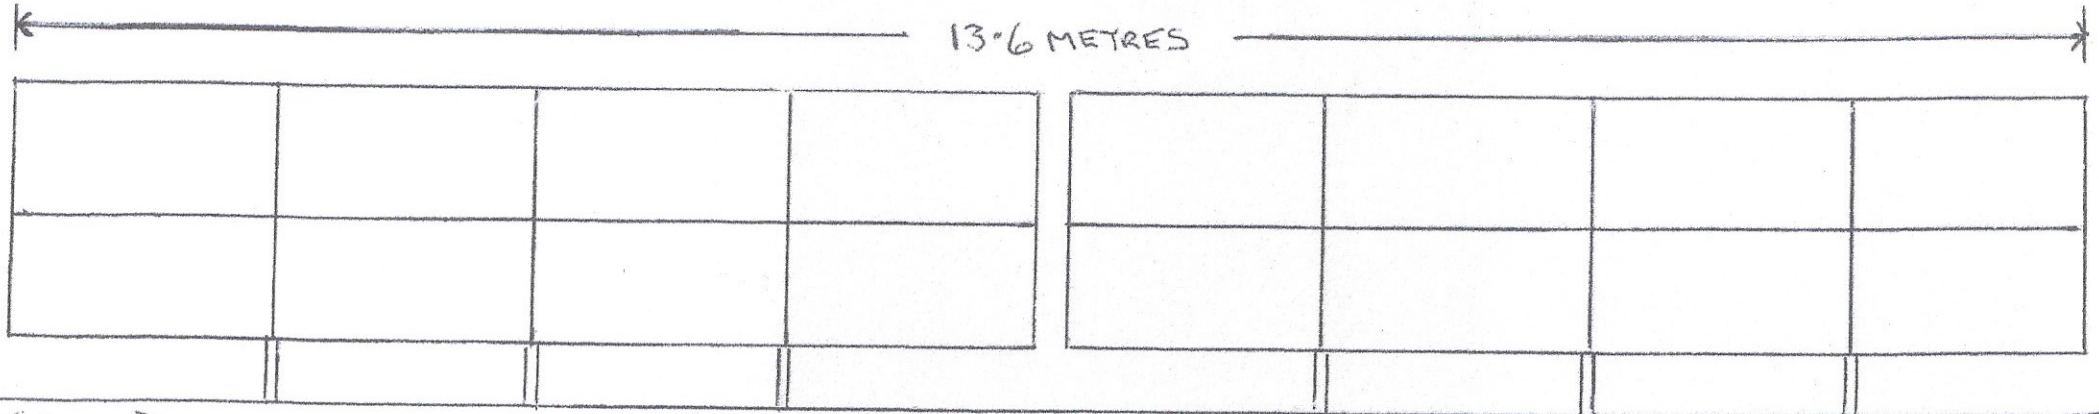

GROUND

SOUTH ELEVATION

FIG 1

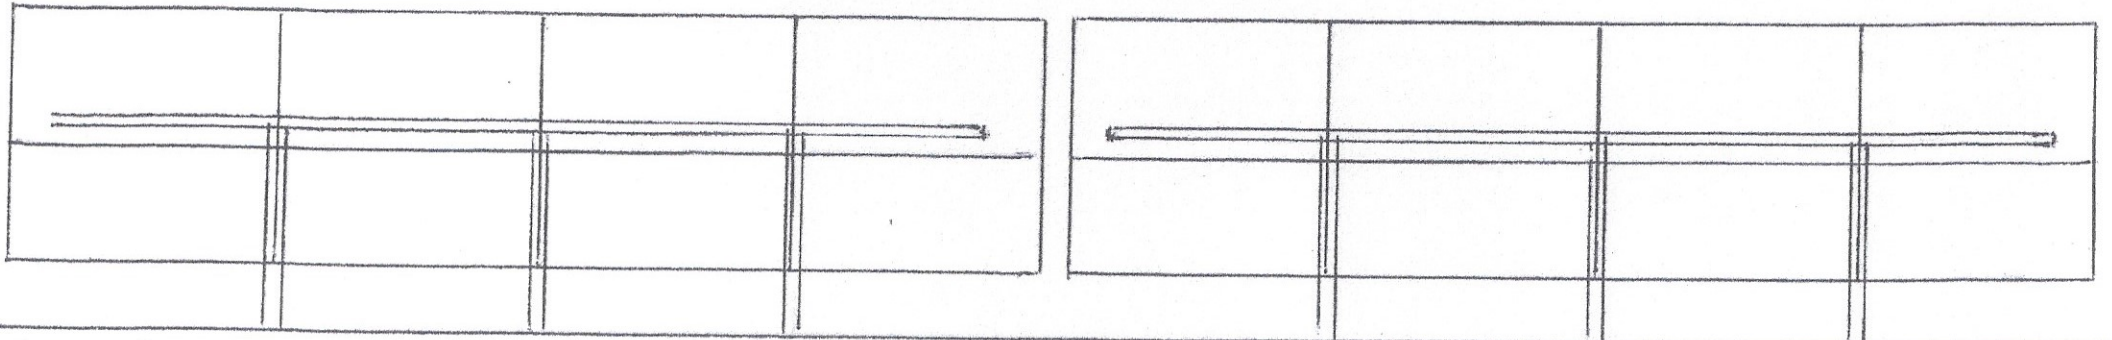


GROUND

NORTH ELEVATION

FIG 2




SCALE 1:50

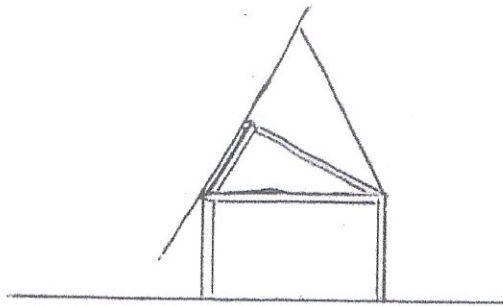

GROUND 1.20 METRES

EAST ELEVATION

FIG 3

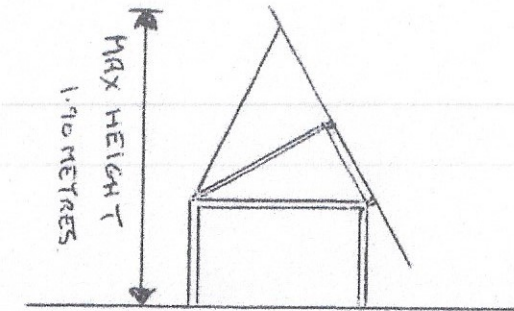

GROUND

MAX HEIGHT
1.90 METRES

WEST ELEVATION

FIG 4.



SCALE 1:50

SIDE VIEWS OF SOLAR ARRAY