



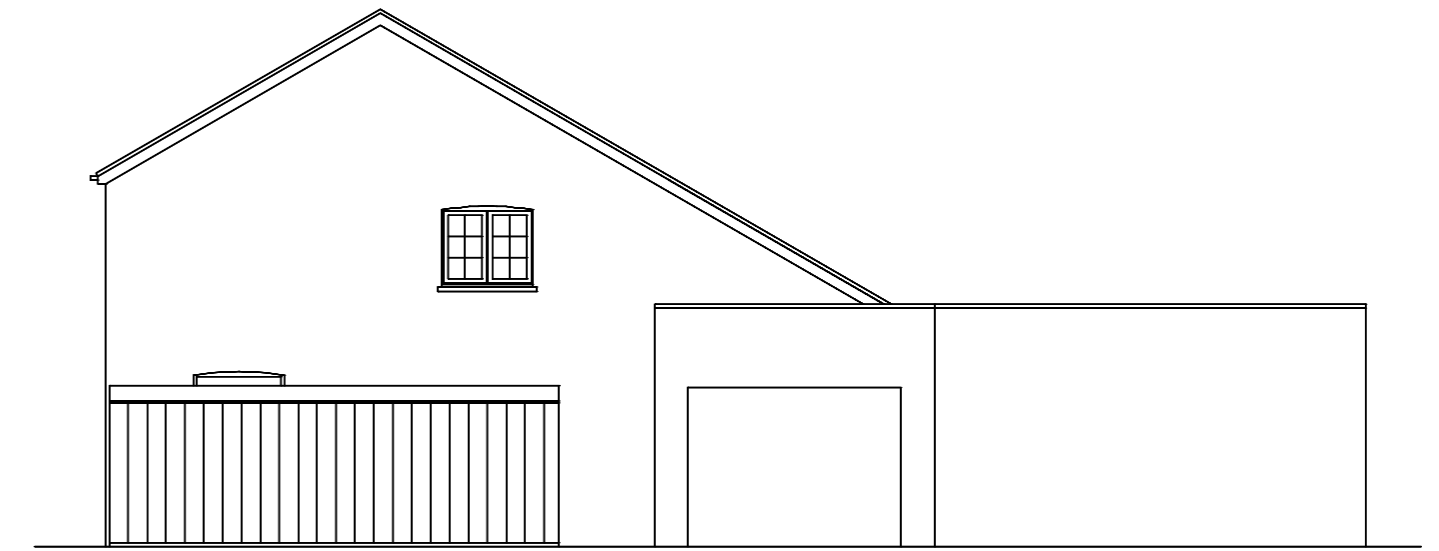


FRONT ELEVATION (North)


Scale 1:100 (m)

 

SIDE ELEVATION (East)

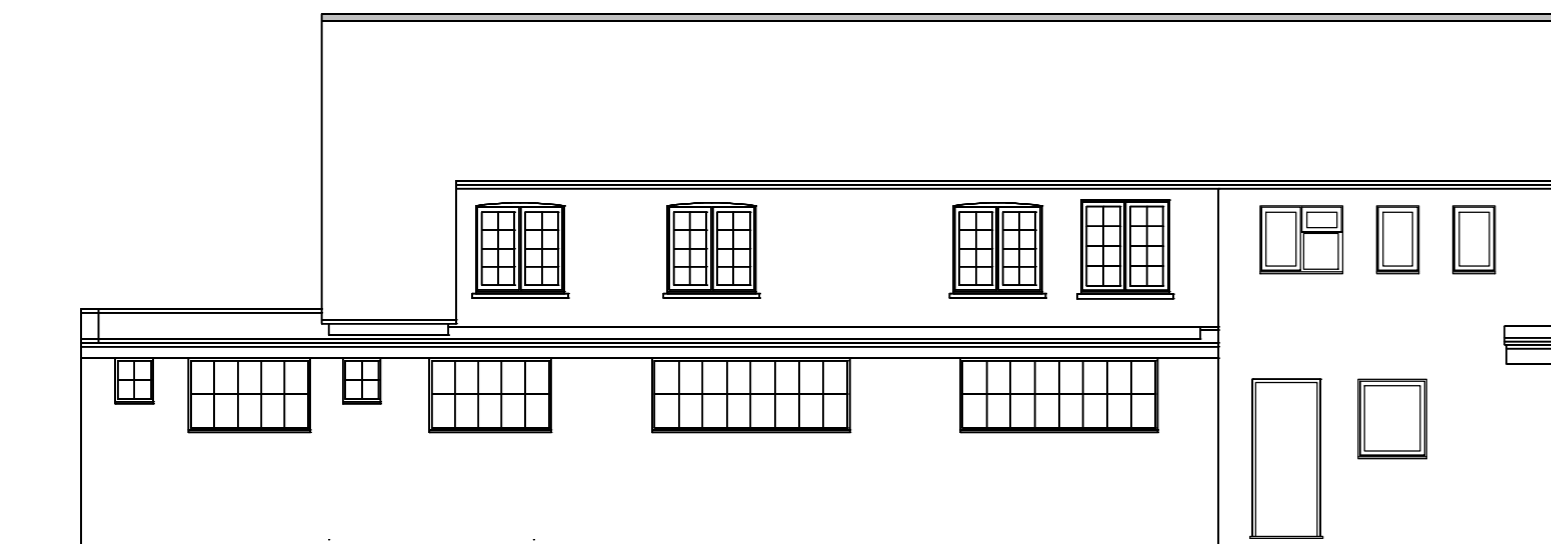

SIDE ELEVATION (South)

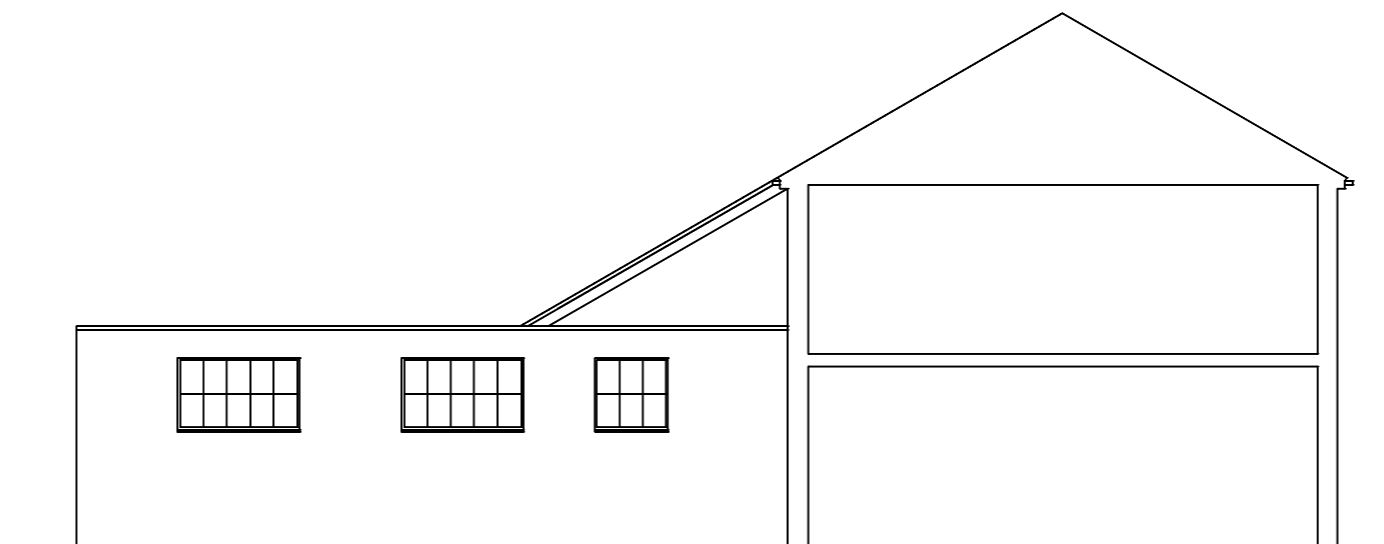

SIDE ELEVATION (West)


Whymark & Moulton
 Chartered Surveyors &
 Building Engineers
 14 Cornard Road, Sudbury,
 Suffolk. CO10 2XA
 Tel: 01787 371371



Project
**8-10 FAIR GREEN
 GLEMSFORD
 SUFFOLK**
AS EXISTING ELEVATIONS

Scale **1:100, @ A2 Size** Date **Nov 2020**
 Drawing No **20/092-03**

Amendments