

Rear Garden

Proposed Extension


7465

Side Garden

Garden Room

Side Garden

Balcony

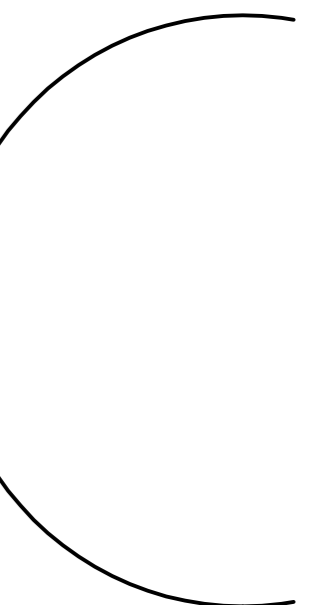

Rear Garden


Proposed Extension

Bedroom 4


Dressing

4000

GENERAL NOTES
DRAWING CAN BE SCALED FOR PRELIMINARY PURPOSES ONLY BUT IF IN ANY DOUBT ABOUT ANY OF THE DRAWN INFORMATION PLEASE ASK CDRB ARCHITECTS LTD.

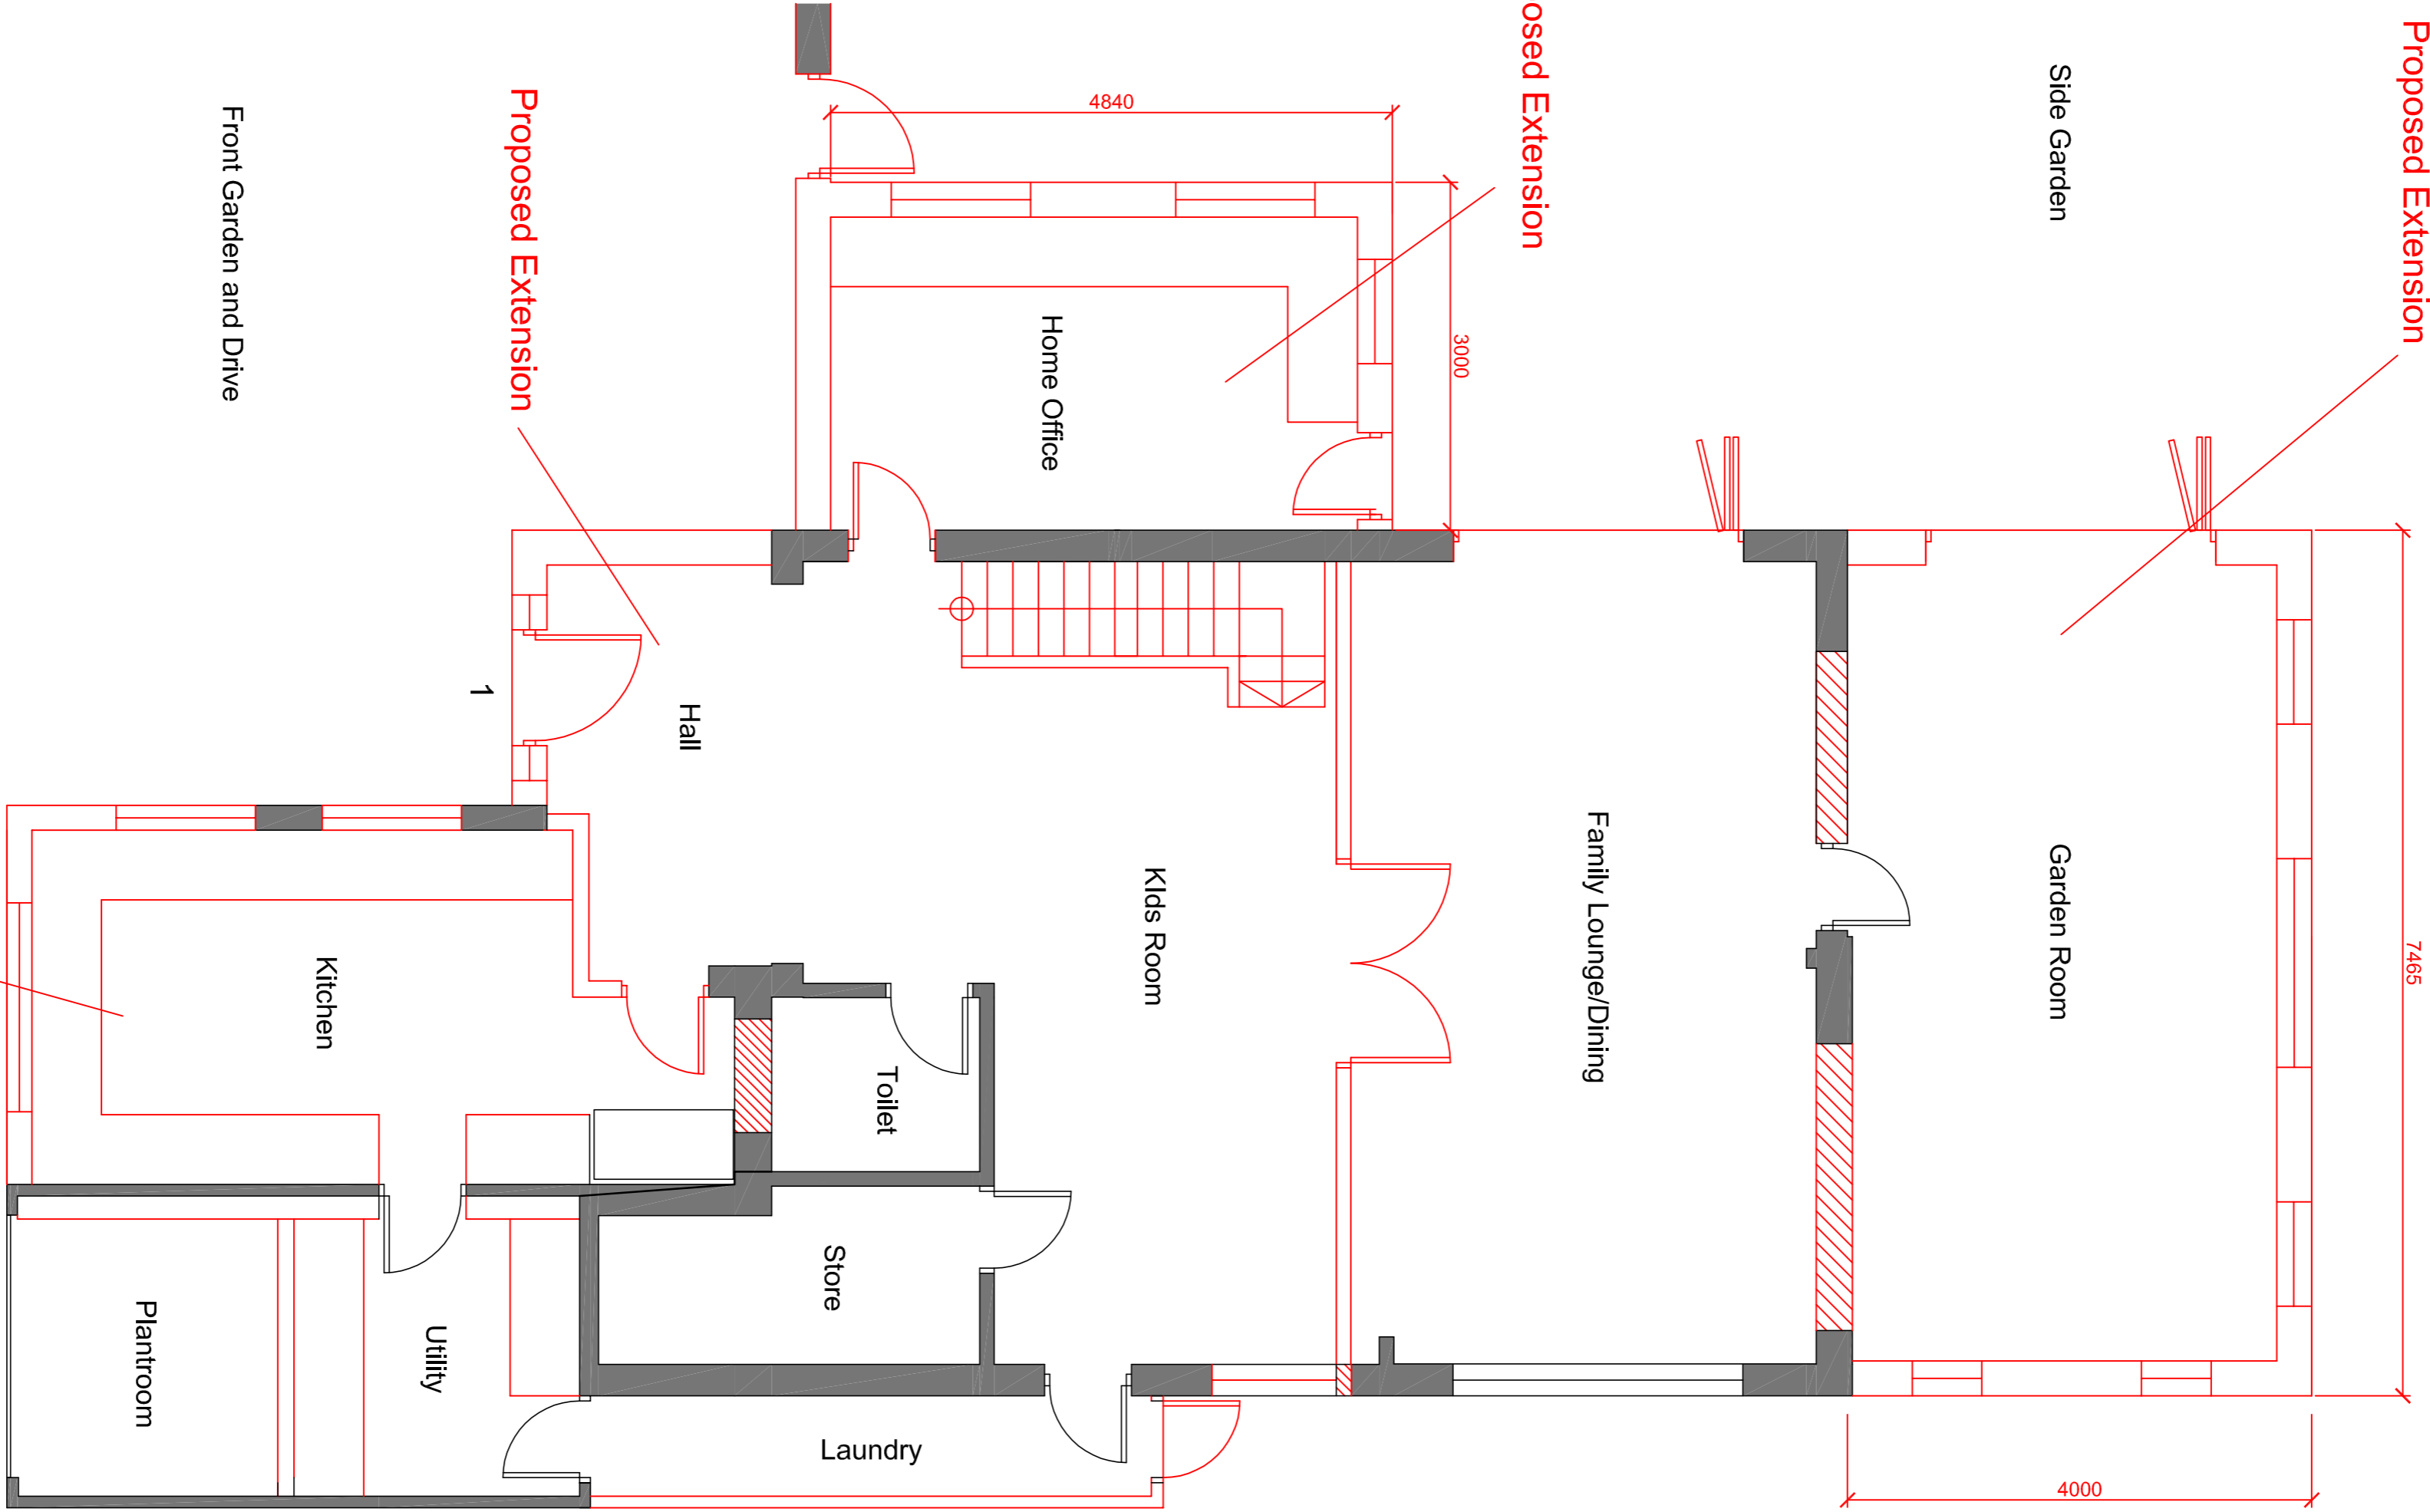


Proposed Ground Floor Plan
Scale 1:50 @ A1

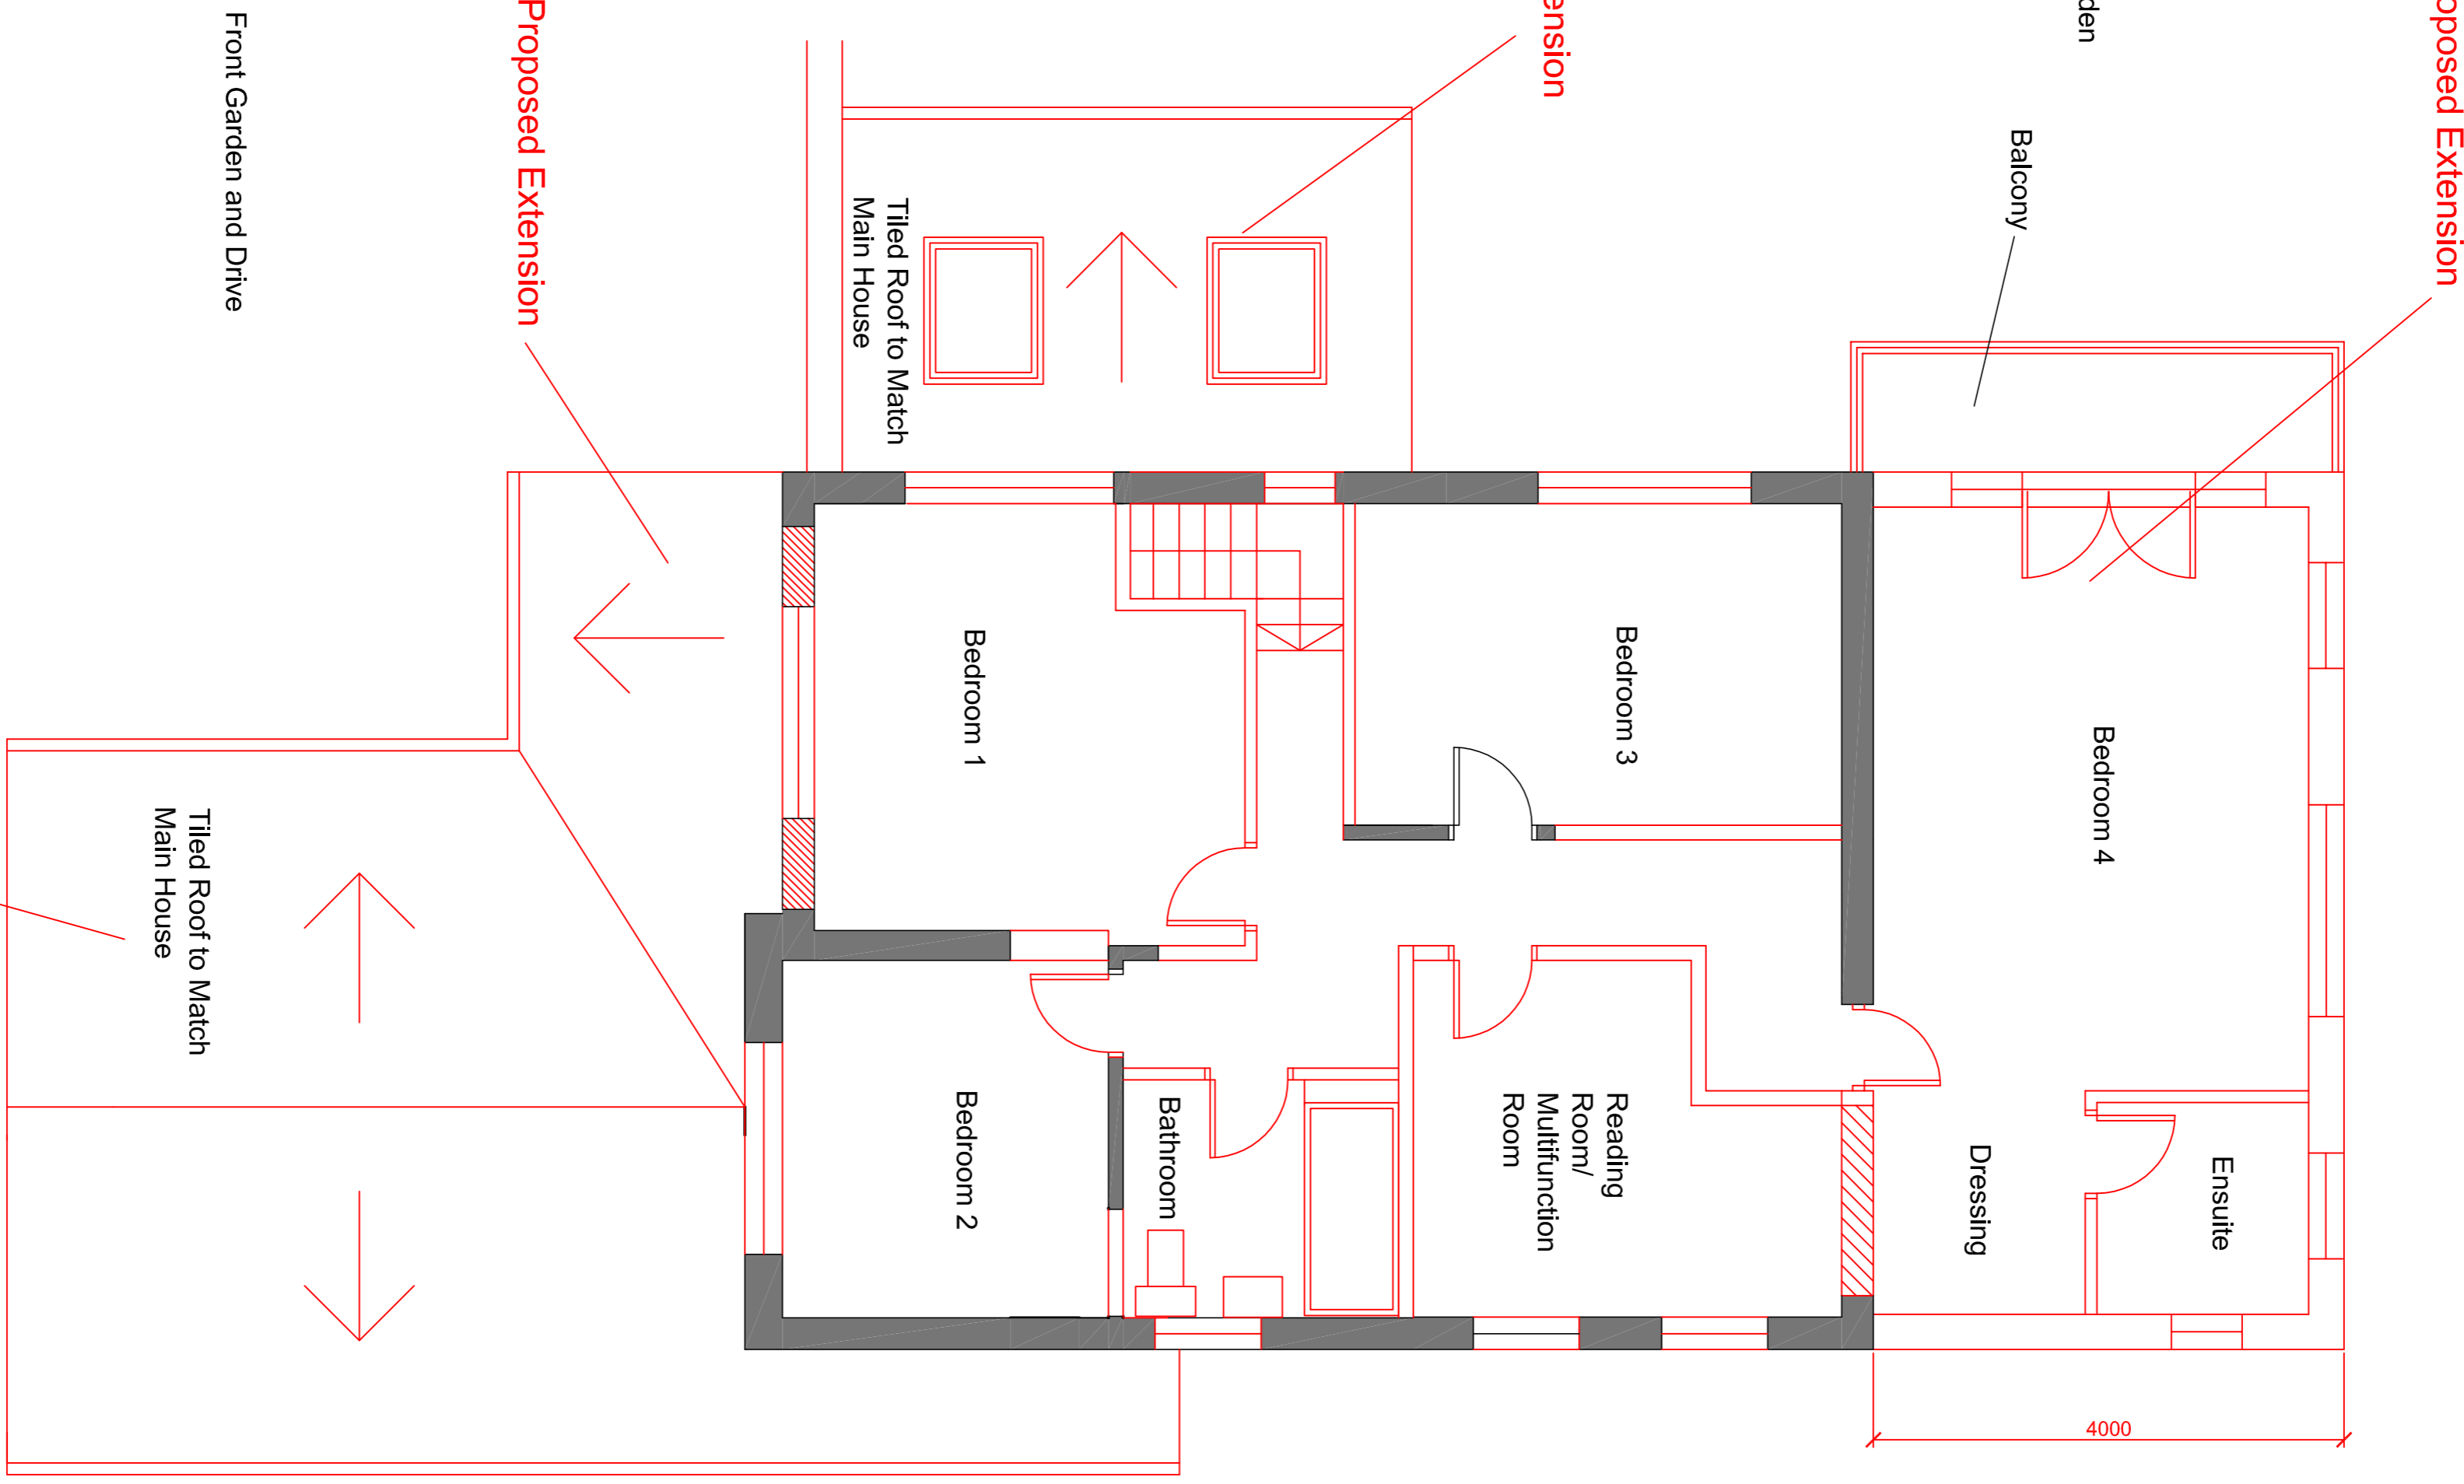

Proposed First Floor Plan
Scale 1:50 @ A1

PLANNING SUBMISSION
Scale 1:50 @ A1

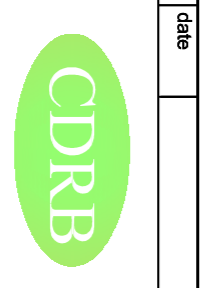

form date	by	checked by	
job title	 cdrb architects ltd 3 Mill Court Kenilworth CV8 2DQ		
drawing title Proposed Floor Plans			
scale	drawn by	date	checked by
1:50 @ A1	CR	February 2022	CDRB
job no.	drawing no.	revision	
12353	AL/P/02		