

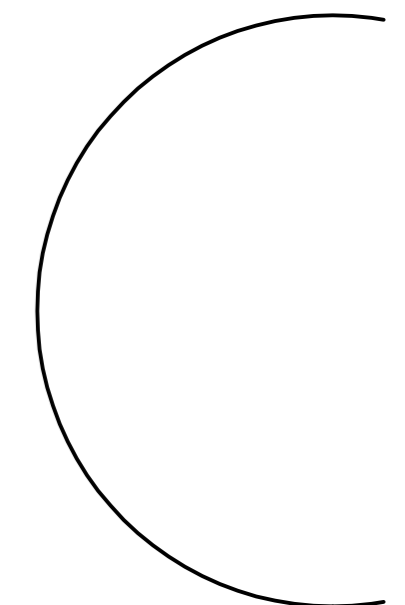


Rear Garden

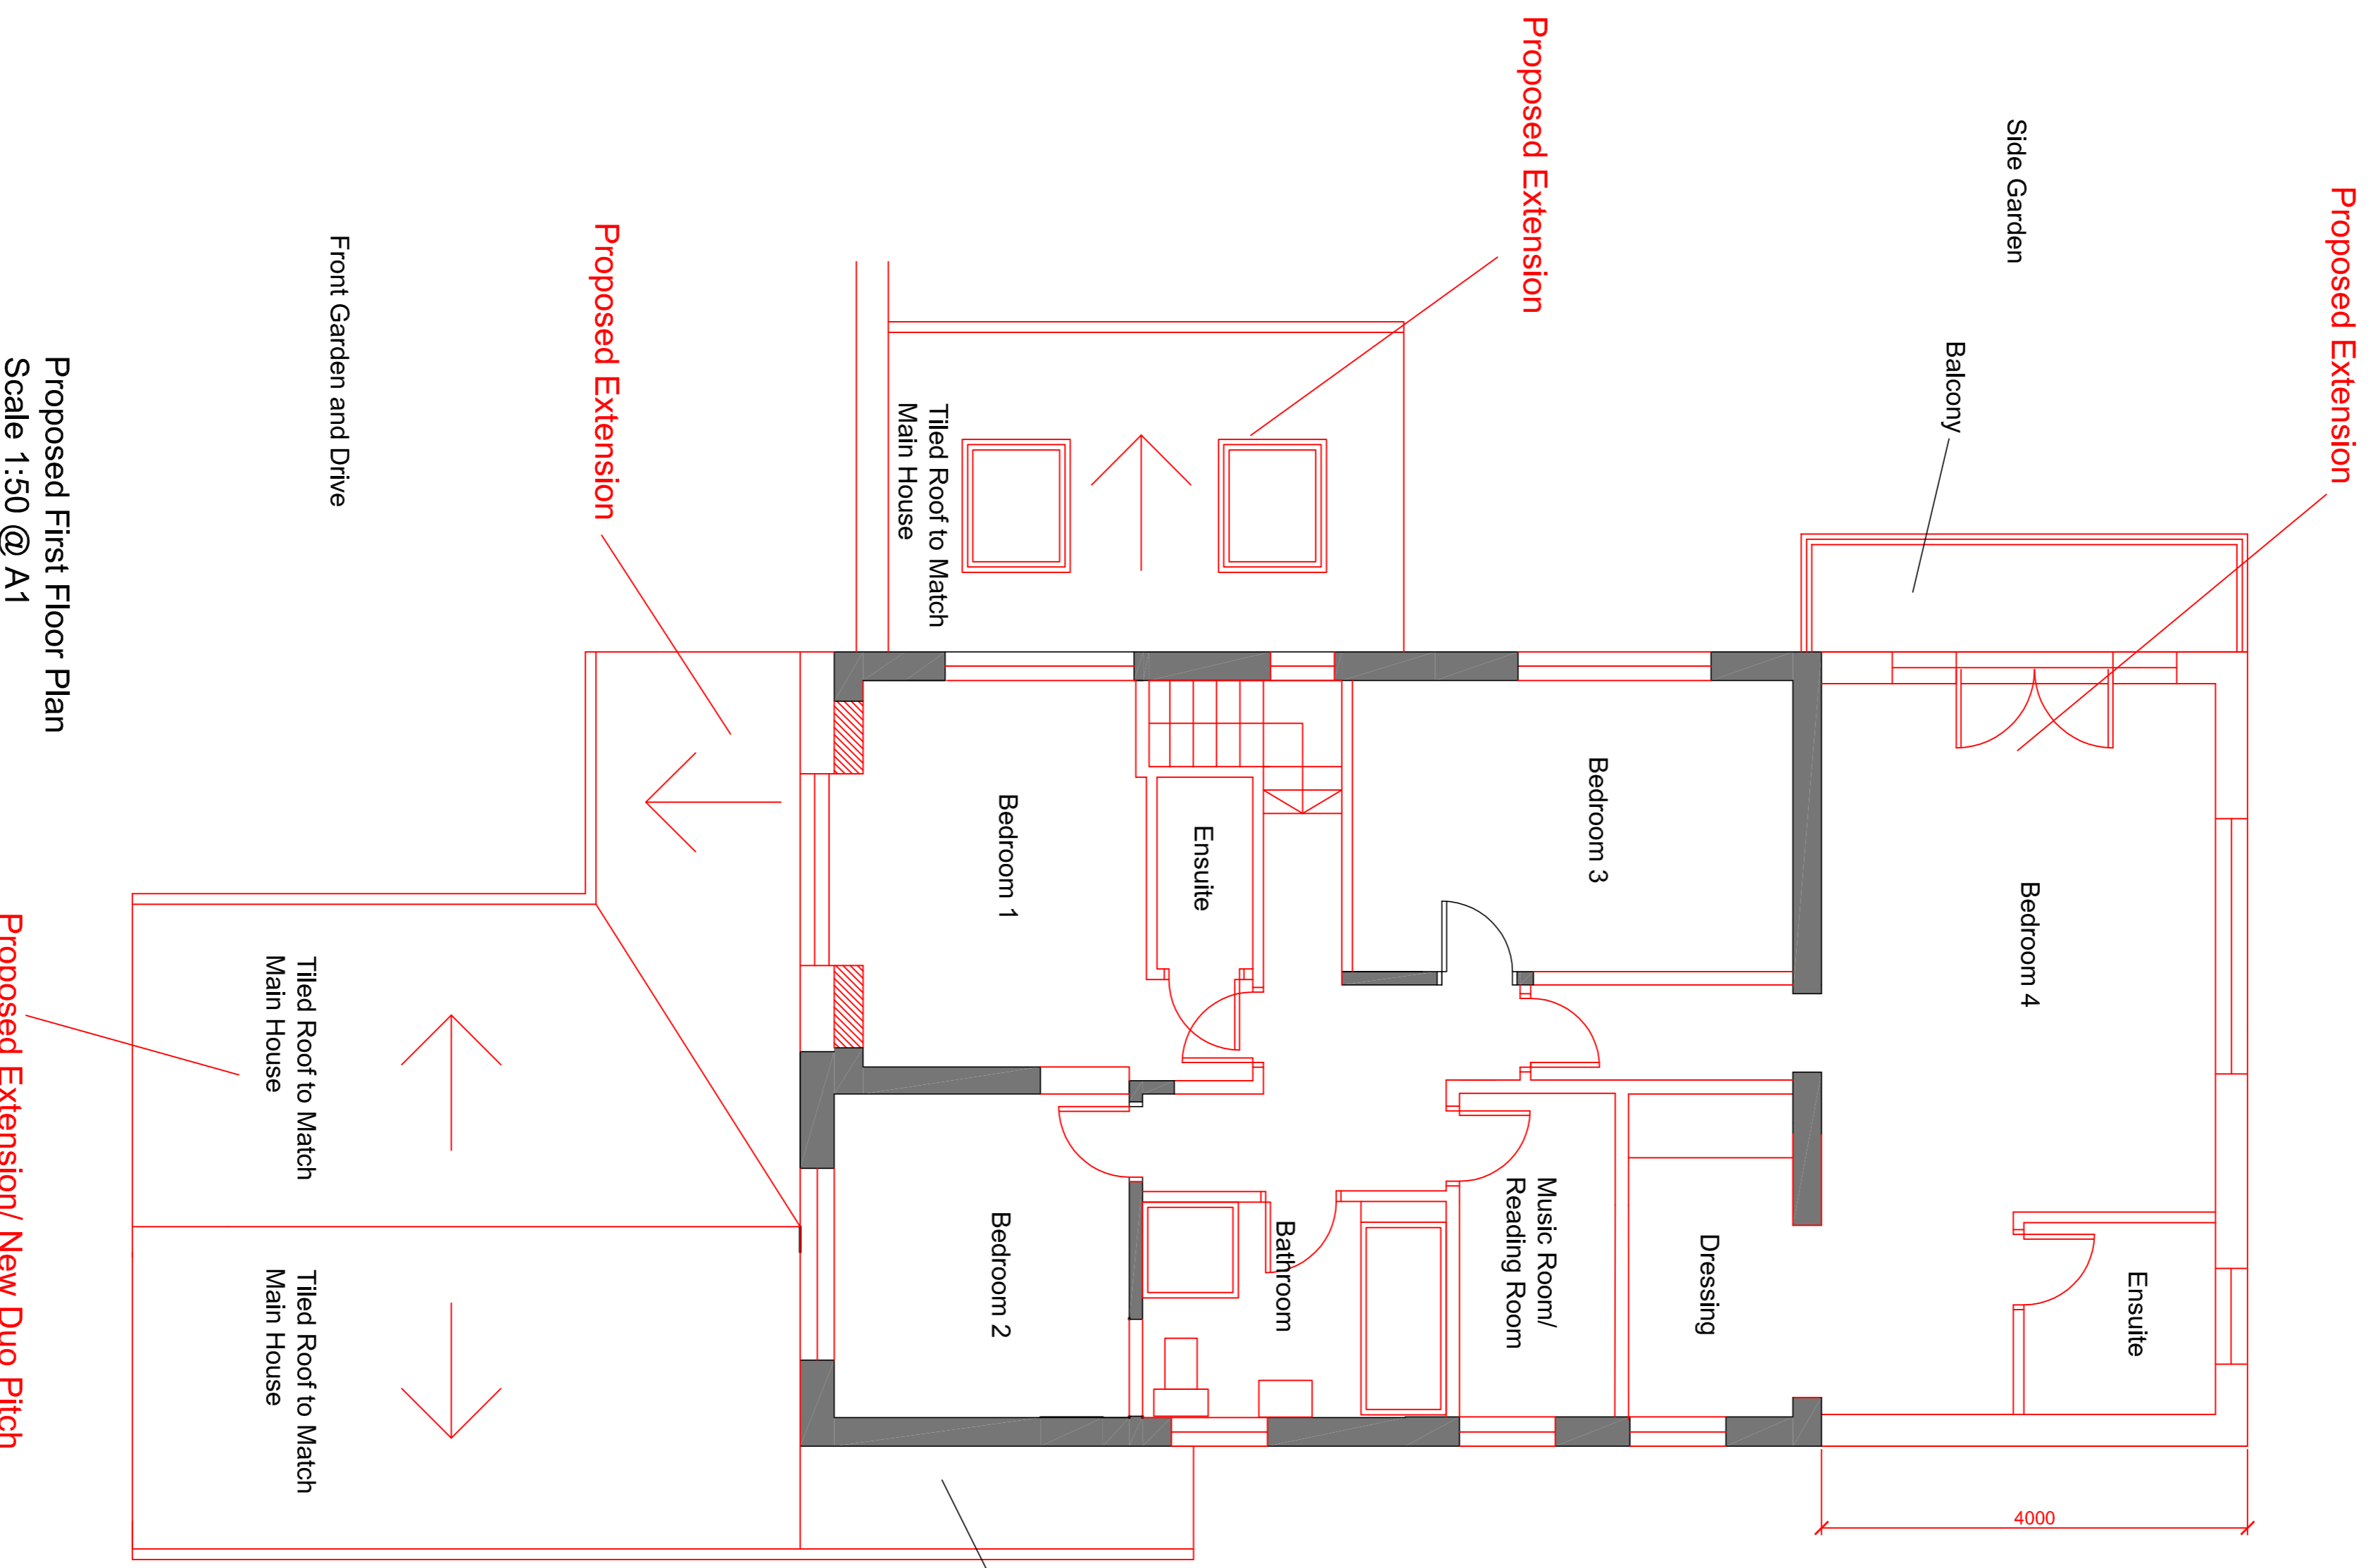


Rear Garden

GENERAL NOTES  
 DRAWING CAN BE SCALED FOR PRELIMINARY PURPOSES ONLY BUT IF IN ANY DOUBT ABOUT ANY OF THE DRAWN INFORMATION PLEASE ASK CDRB ARCHITECTS LTD.

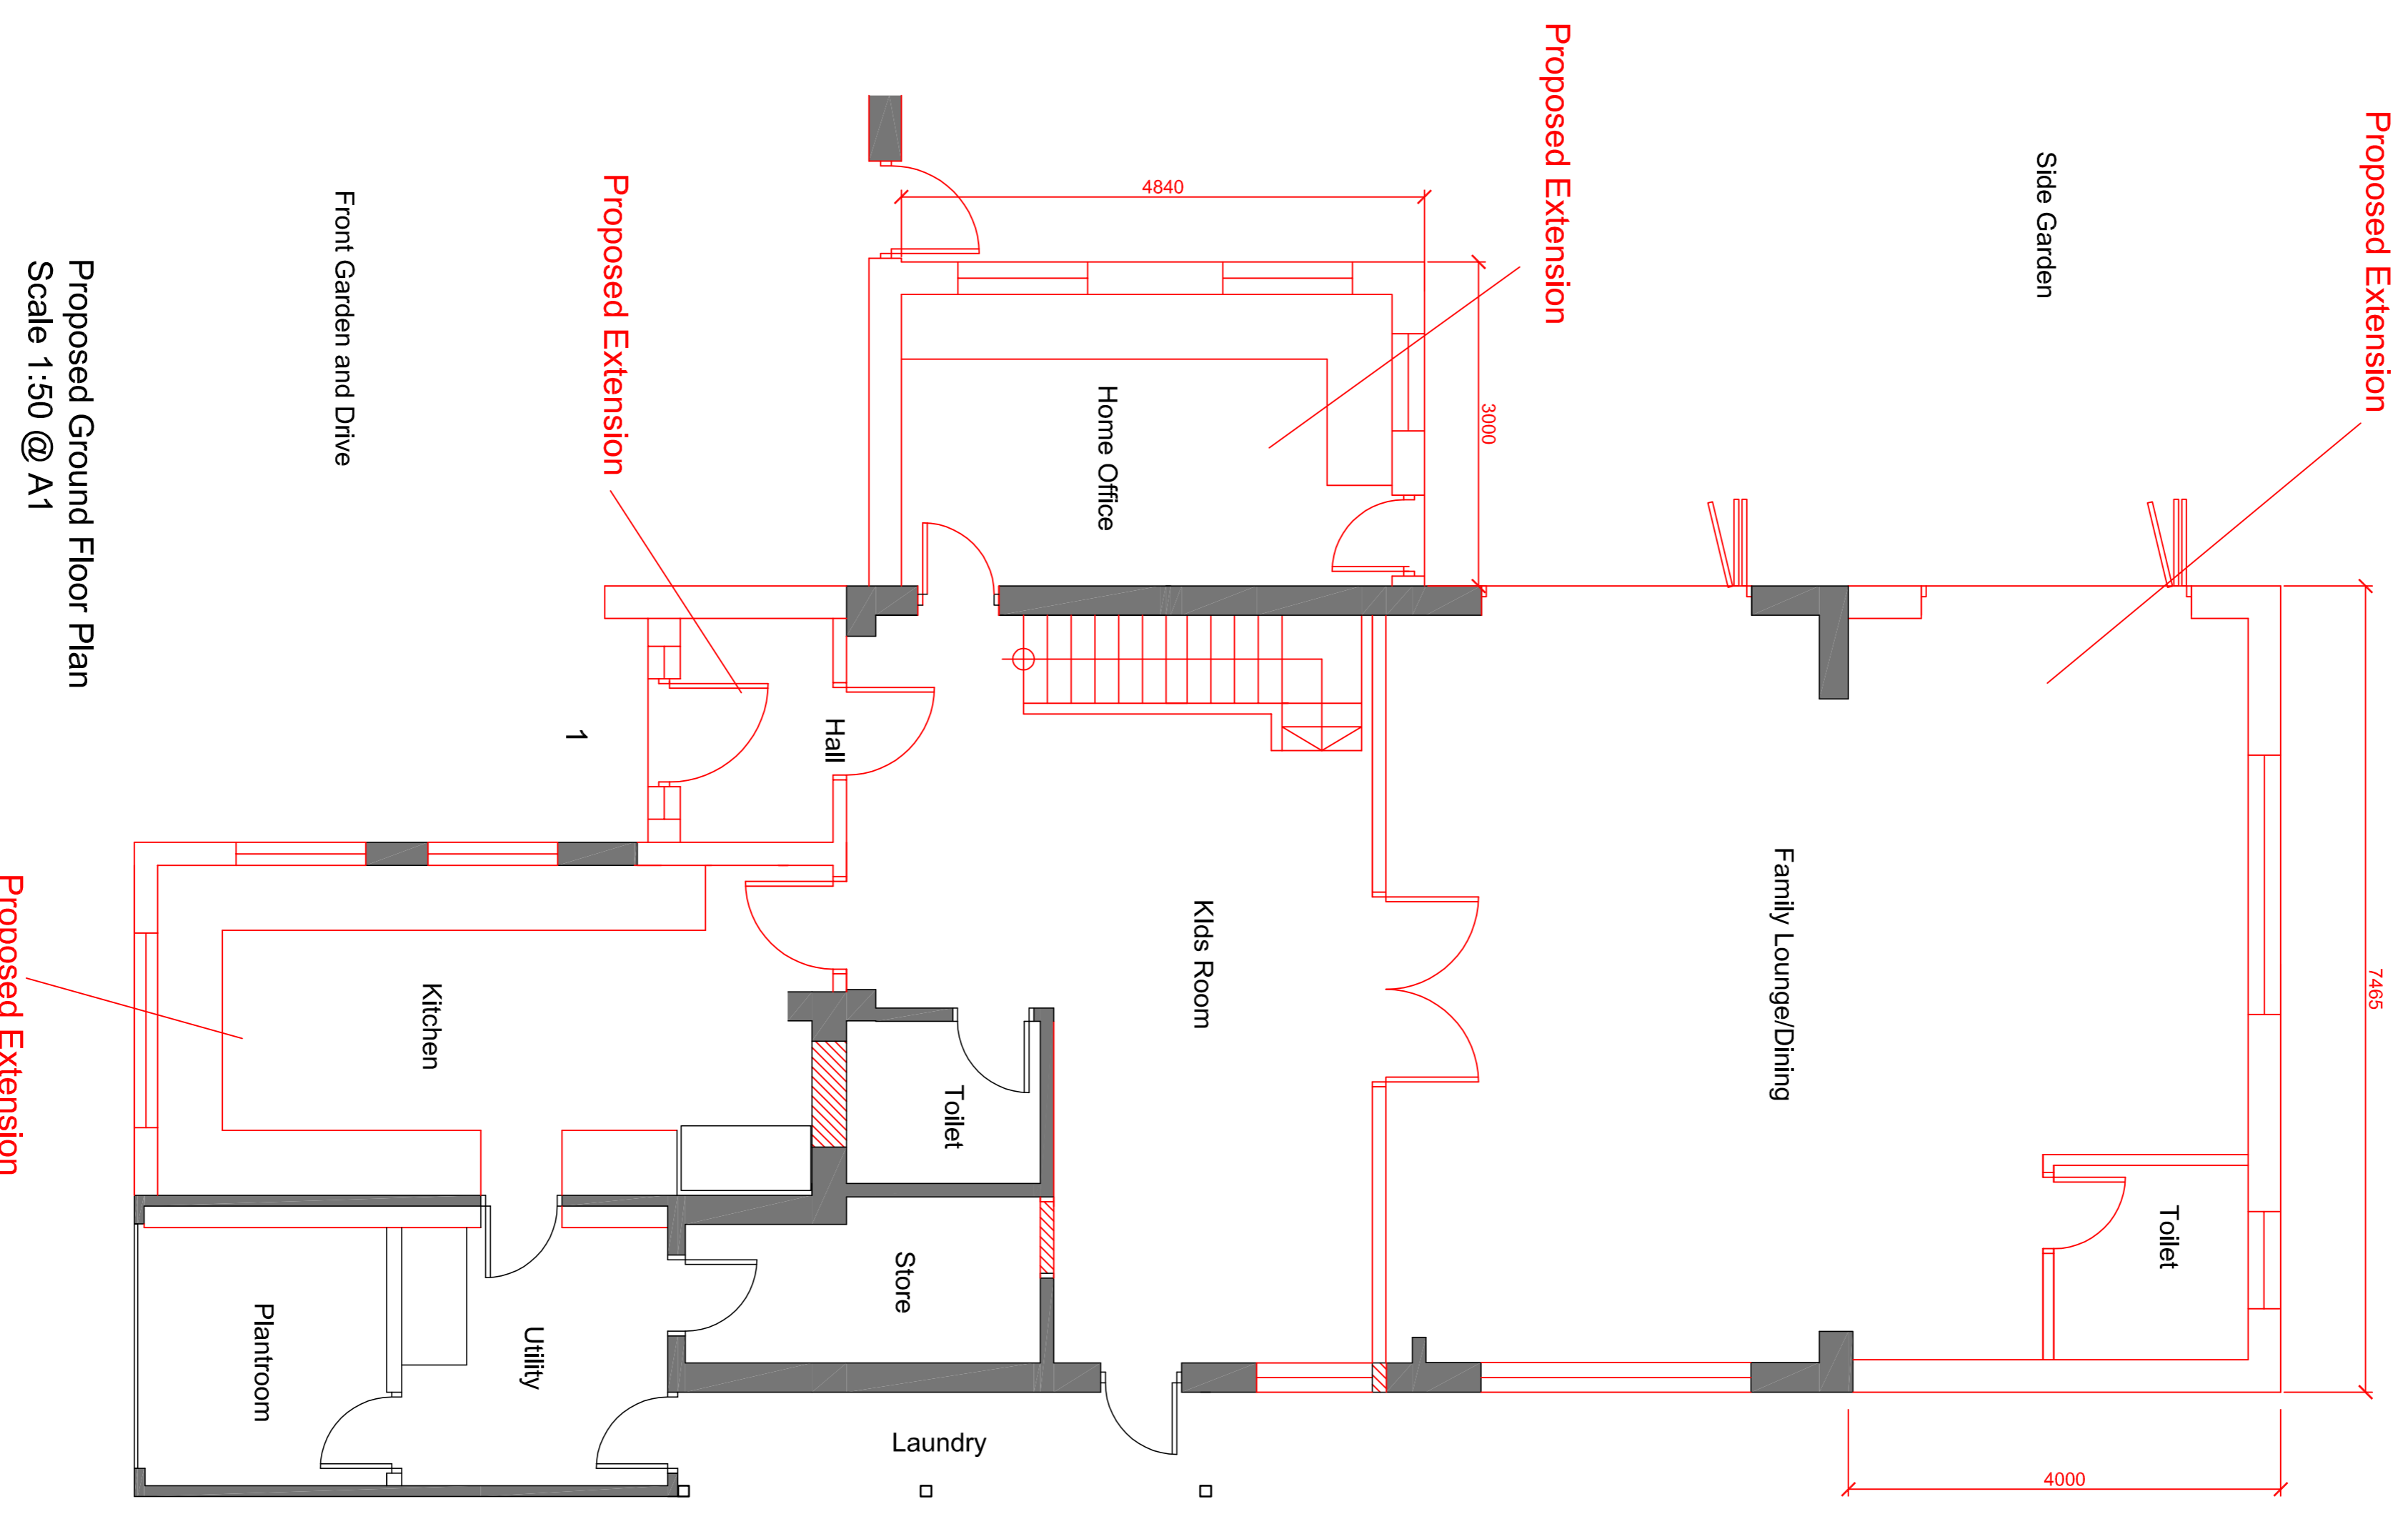

Translucent sheet roof

### PLANNING SUBMISSION

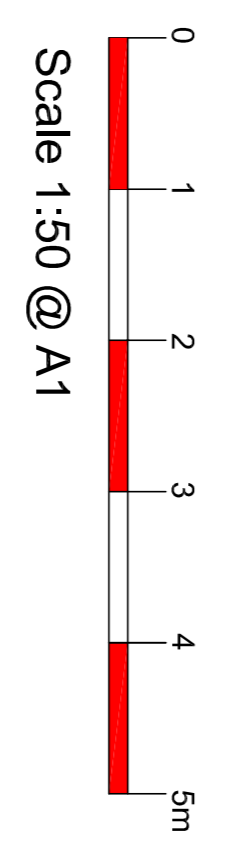

refn	A	4.3.22	North windows removed and timber gate added	cr	cdrb
date				by	cdrb
 <b>cdrb architects ltd</b> <small>3 Mill Court        Kentworth        CR9 3D</small>					
job title	1 Farmer Ward Road Kentworth				
drawing title	Proposed Floor Plans				
scale	1:50 @ A1	drawn by	CR	date	February 2022
checked by	CDRB	revision	A	job no.	12353
drawing no.	AL/P/02	revision	A		