
 
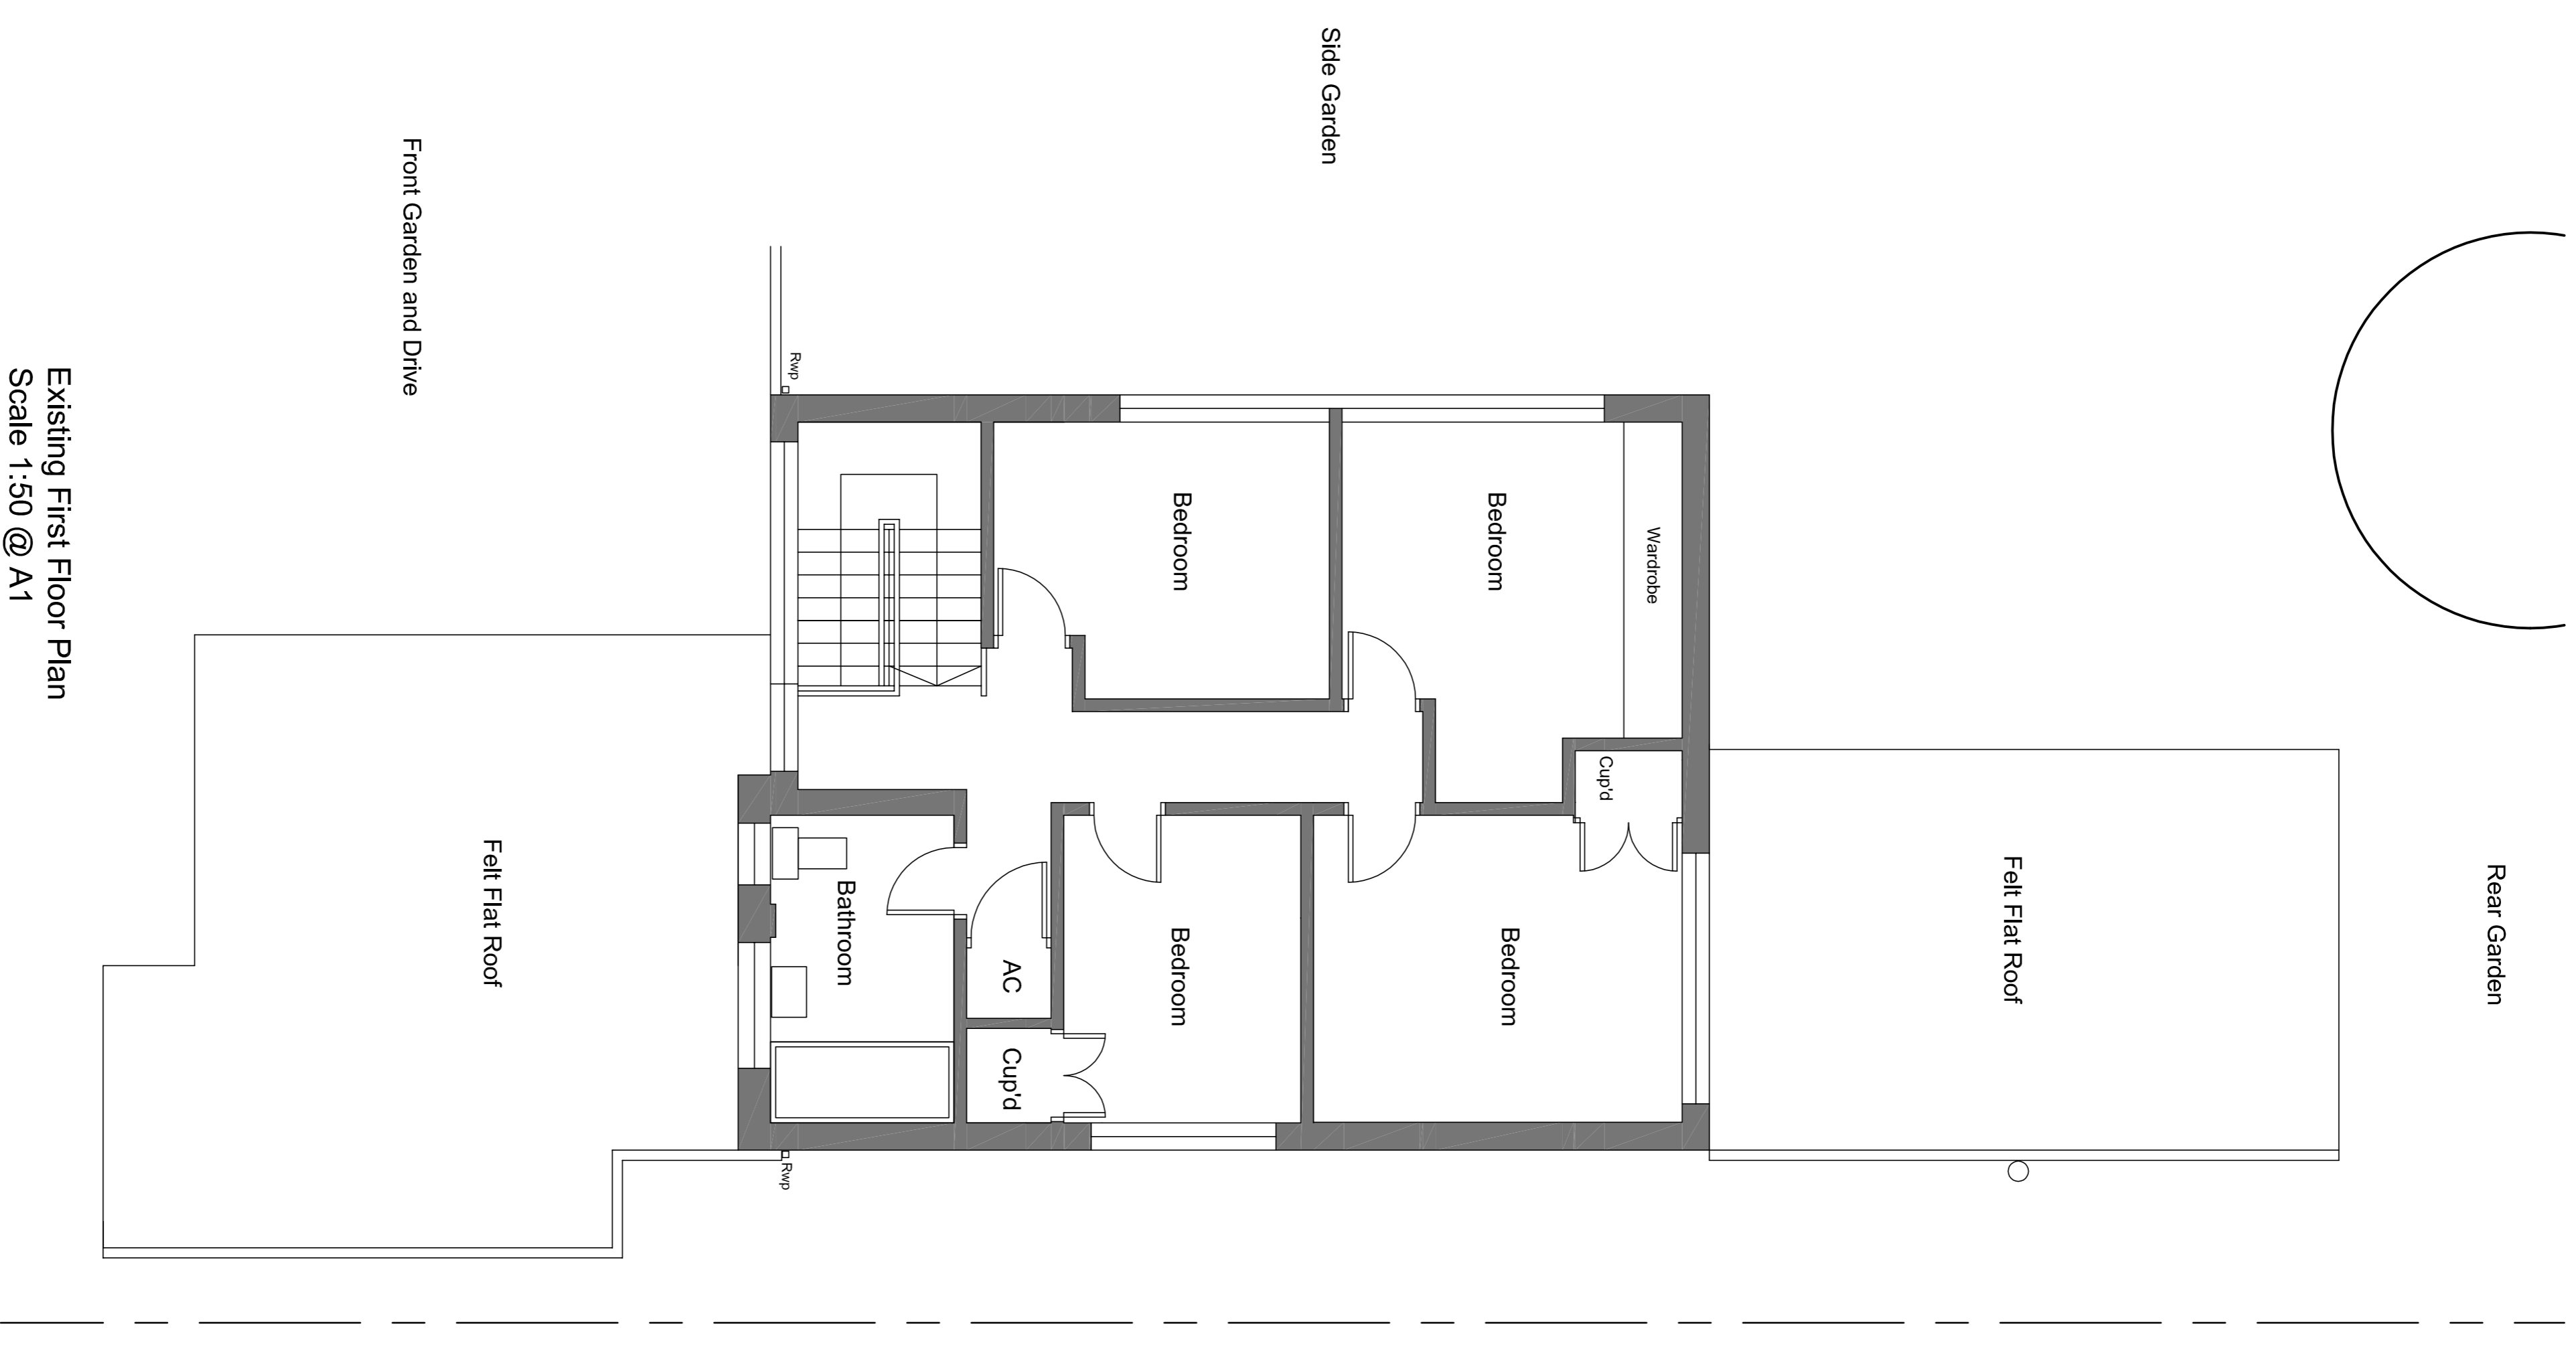



GENERAL NOTES
 DRAWING CAN BE SCALED FOR PRELIMINARY PURPOSES ONLY BUT IF IN ANY DOUBT ABOUT ANY OF THE DRAWN INFORMATION PLEASE ASK CDRB ARCHITECTS LTD.

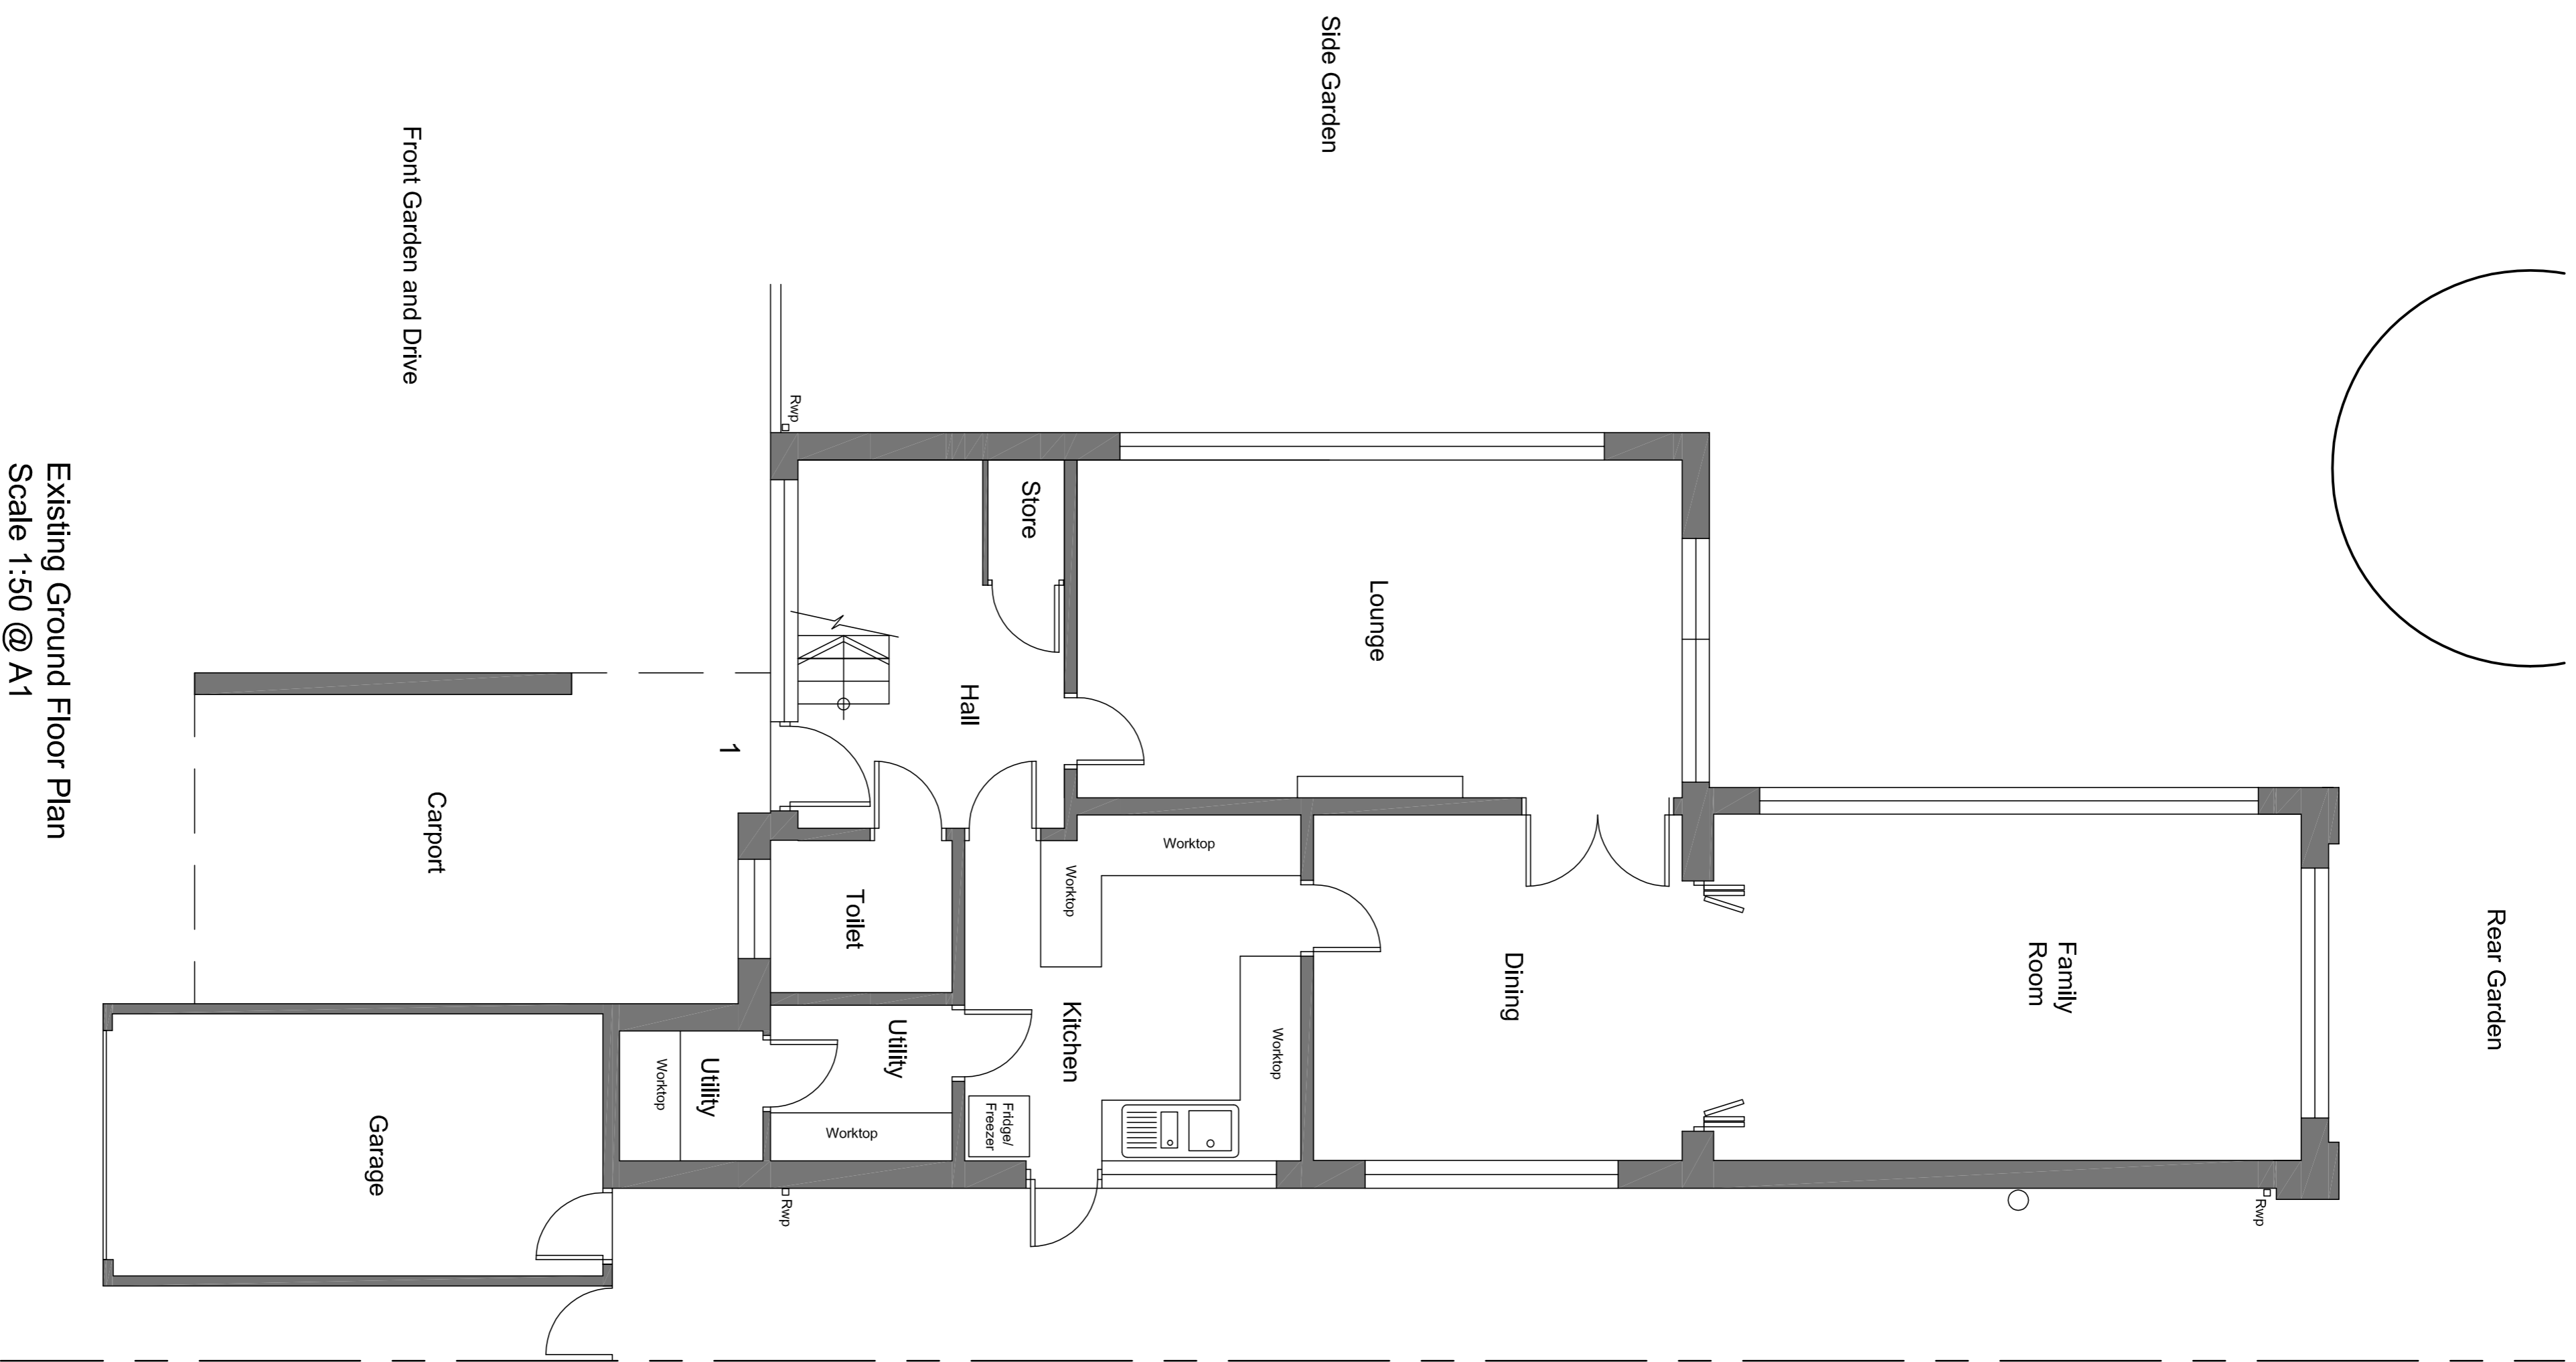

PLANNING SUBMISSION

form date		by	cdsb
job title		cdrb architects ltd	
 cdrb architects ltd 3 Mill Court Kenilworth CV8 1JQ			
drawing title	Existing Floor Plans		
scale	drawn by	date	checked by
1:50 @ A1	CR	February 2022	CDRB
job no.	drawing no.	revision	
12353	AL/P/ 01		