




GENERAL NOTES
 DRAWING CAN BE SCALED FOR PRELIMINARY PURPOSES ONLY BUT IF IN ANY DOUBT ABOUT ANY OF THE DRAWN INFORMATION PLEASE ASK CDRB ARCHITECTS LTD.

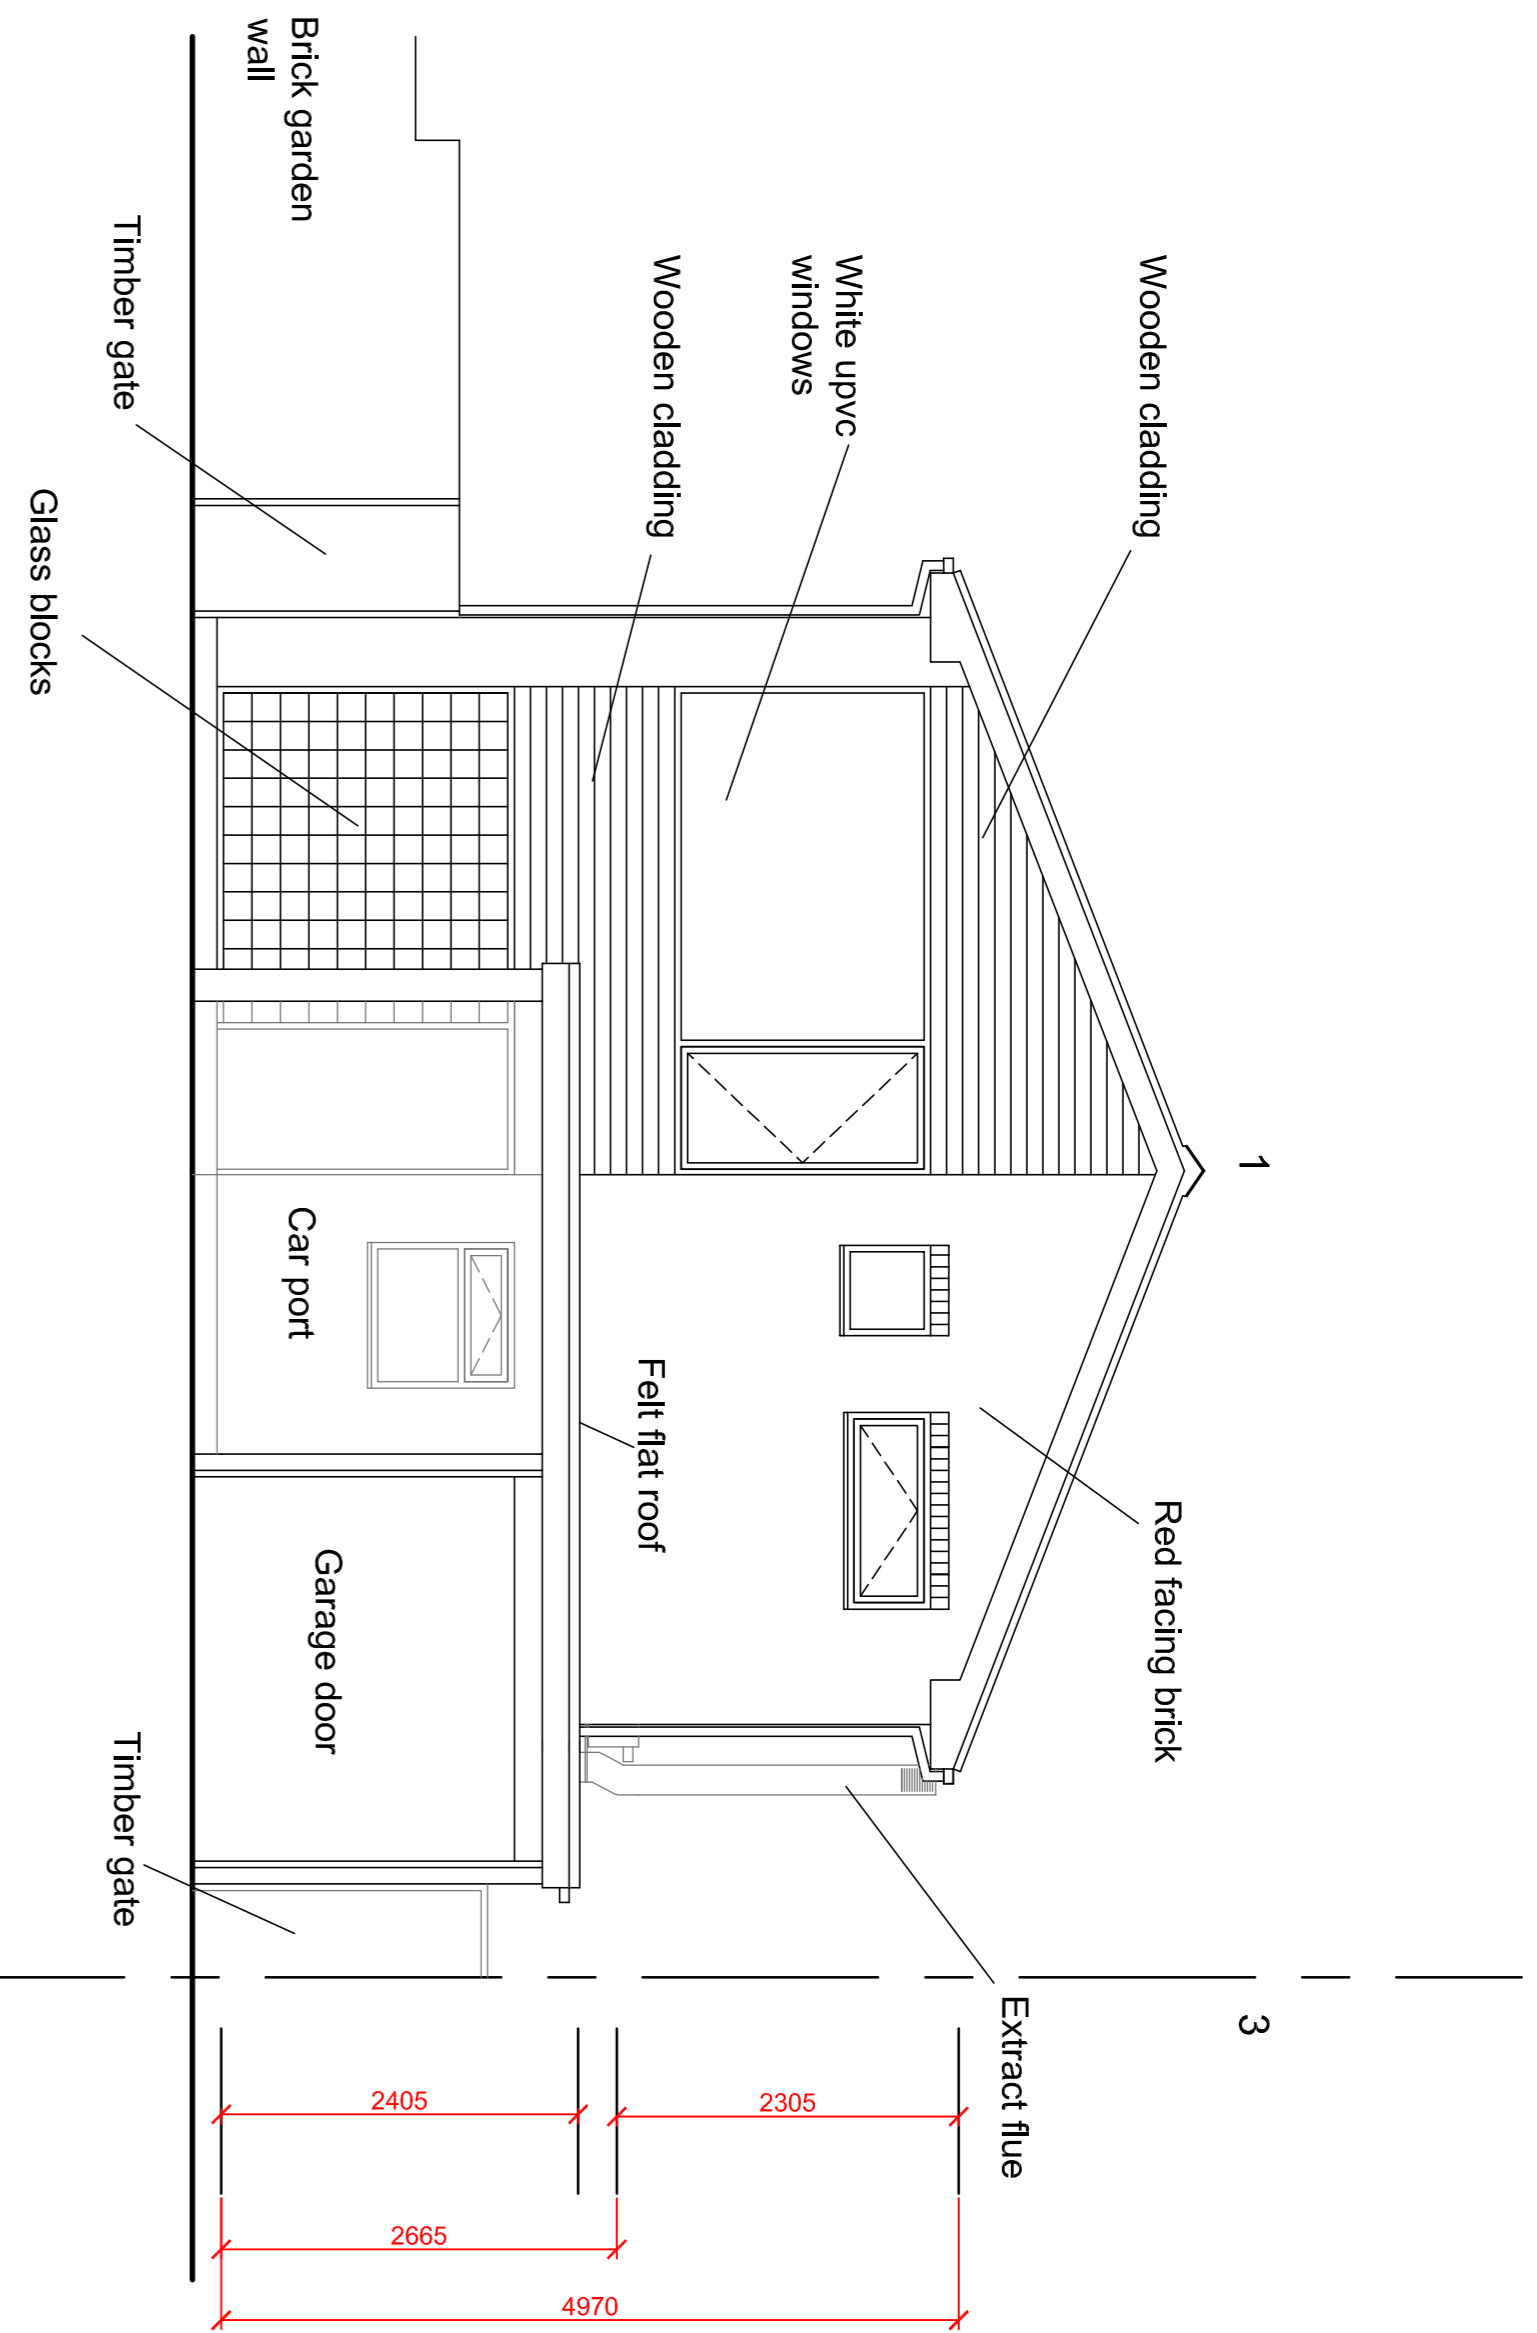


Existing Front Elevation Facing Farmer Ward Road
 Scale 1:50 @ A1

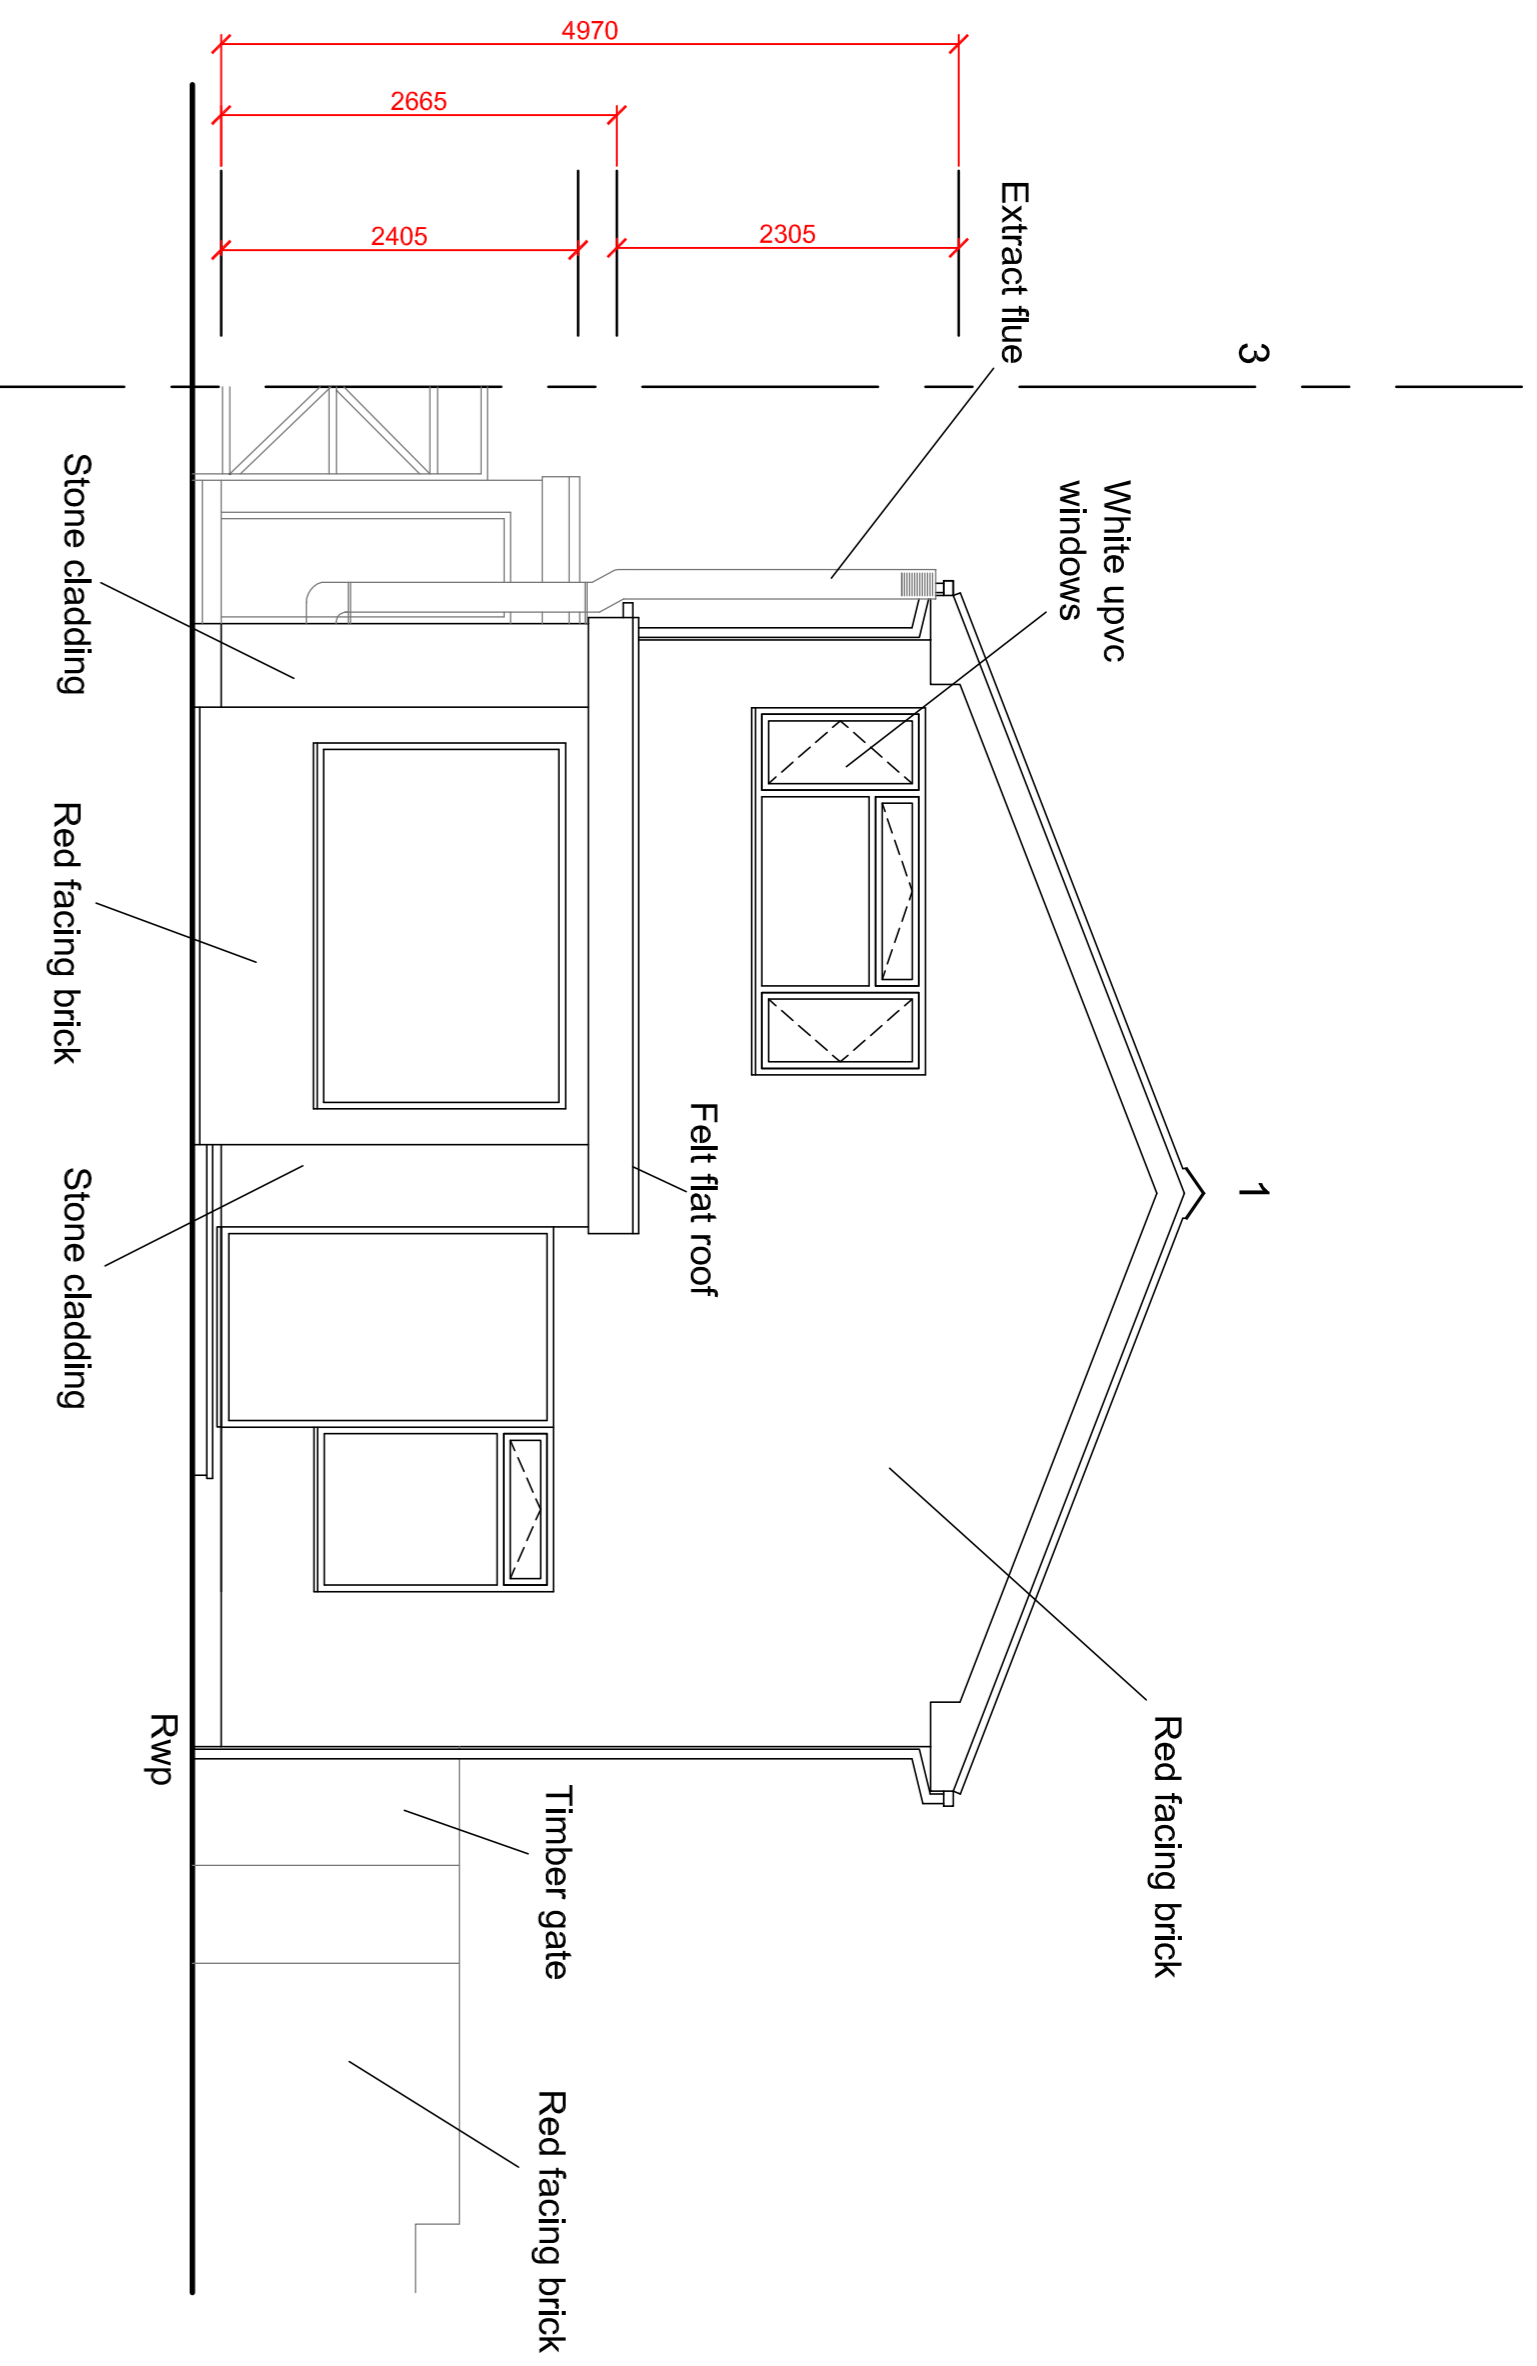


Existing Rear Elevation Facing Garden and Railway Line
 Scale 1:50 @ A1

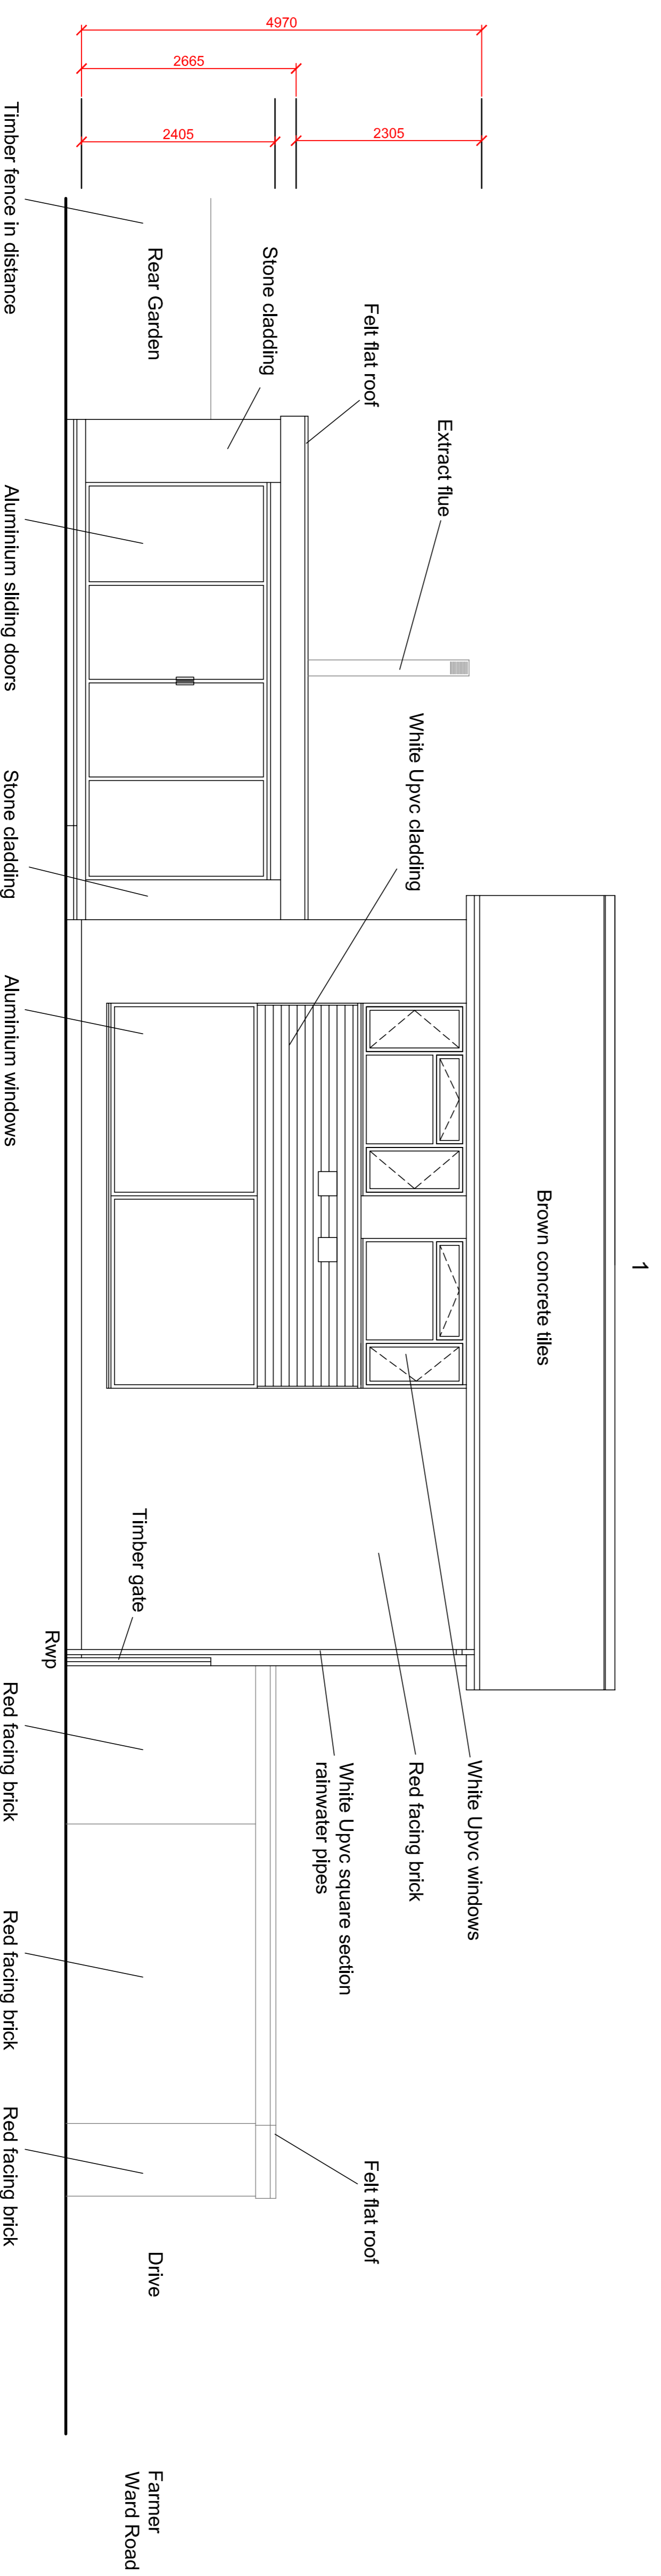

Existing Side Elevation Facing Birches Lane
 Scale 1:50 @ A1

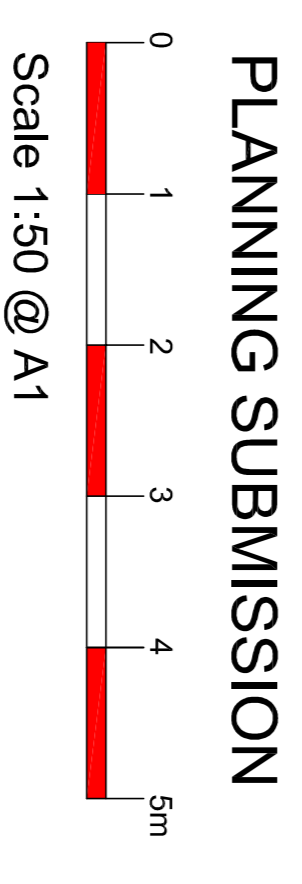

form date	by	checked by
job title	 cdrb architects ltd <small>3 Mill Lane Kenilworth CV8 2DQ</small>	
1 Farmer Ward Road Kenilworth		
Drawing title Existing Front, Rear and Side Elevation Facing Birches Lane		
scale	drawn by	date
1:50 @ A1	CR	February 2022
job no.	drawing no.	revision
12353	AL/P/04	