
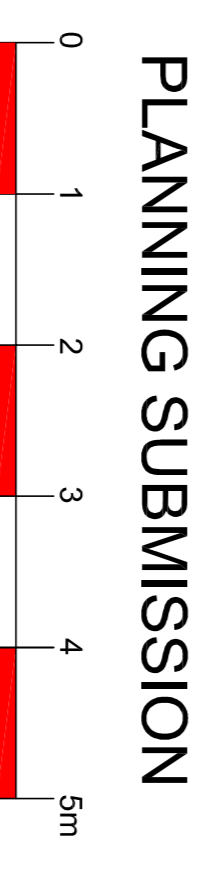
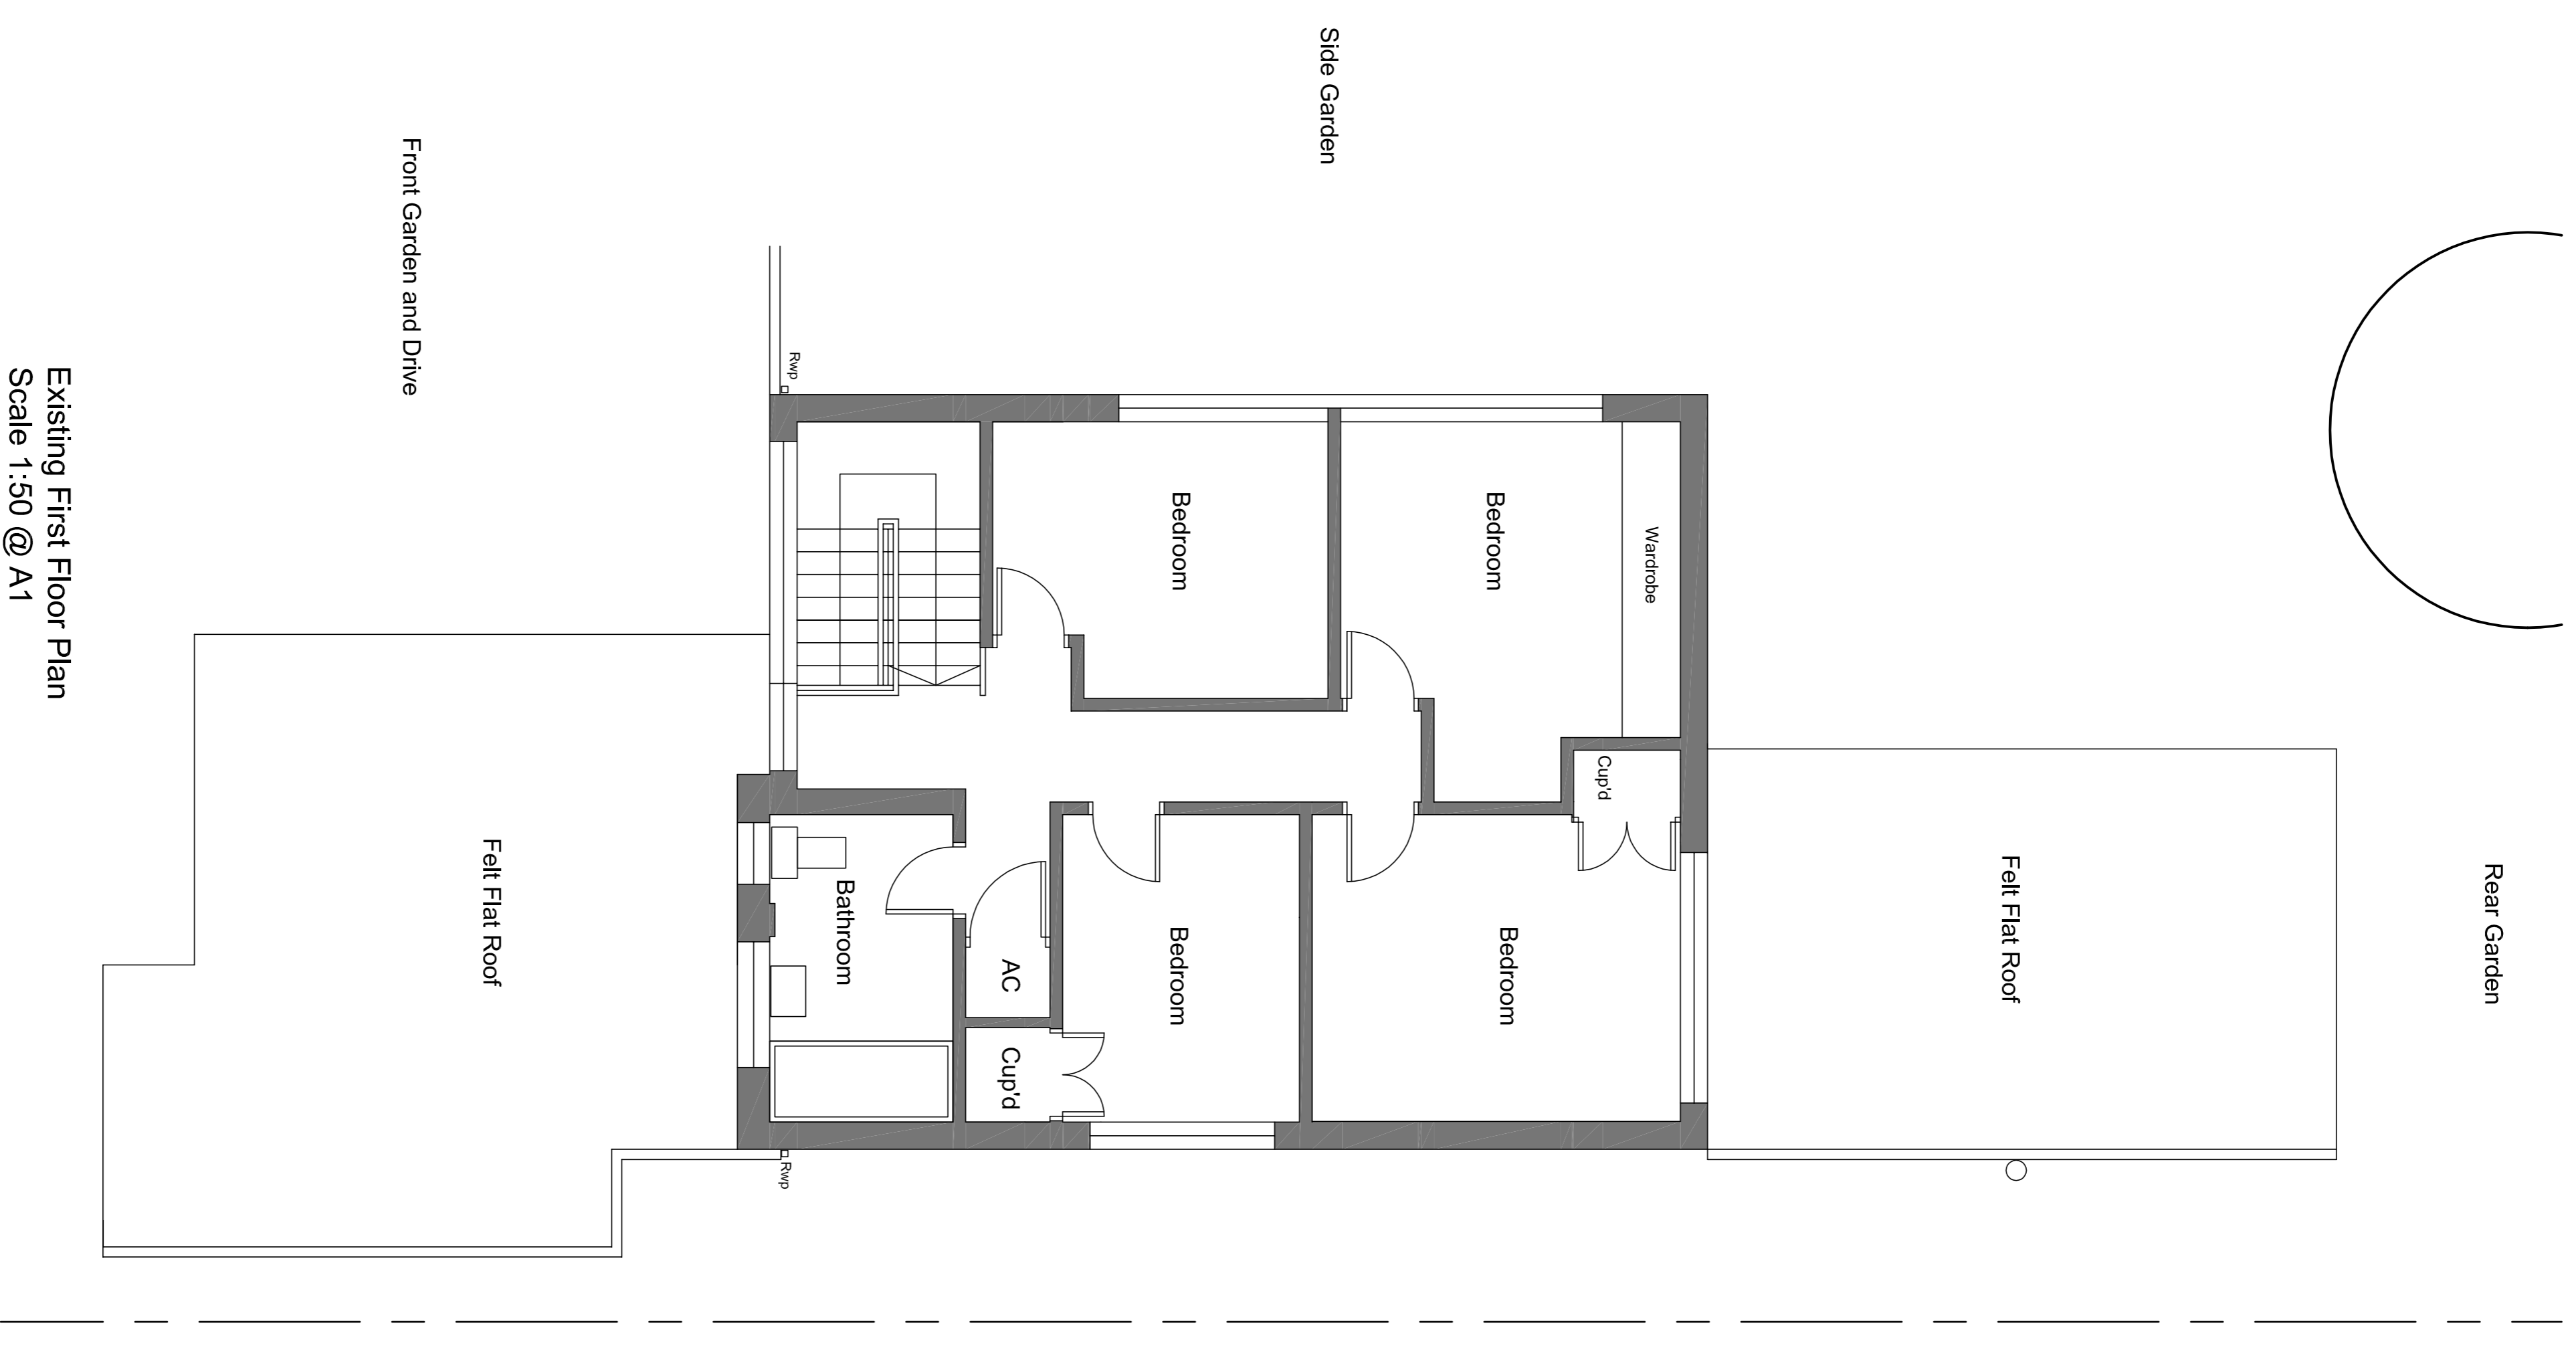



GENERAL NOTES  
 DRAWING CAN BE SCALED FOR PRELIMINARY PURPOSES ONLY BUT IF IN ANY DOUBT ABOUT ANY OF THE DRAWN INFORMATION PLEASE ASK CDRB ARCHITECTS LTD.

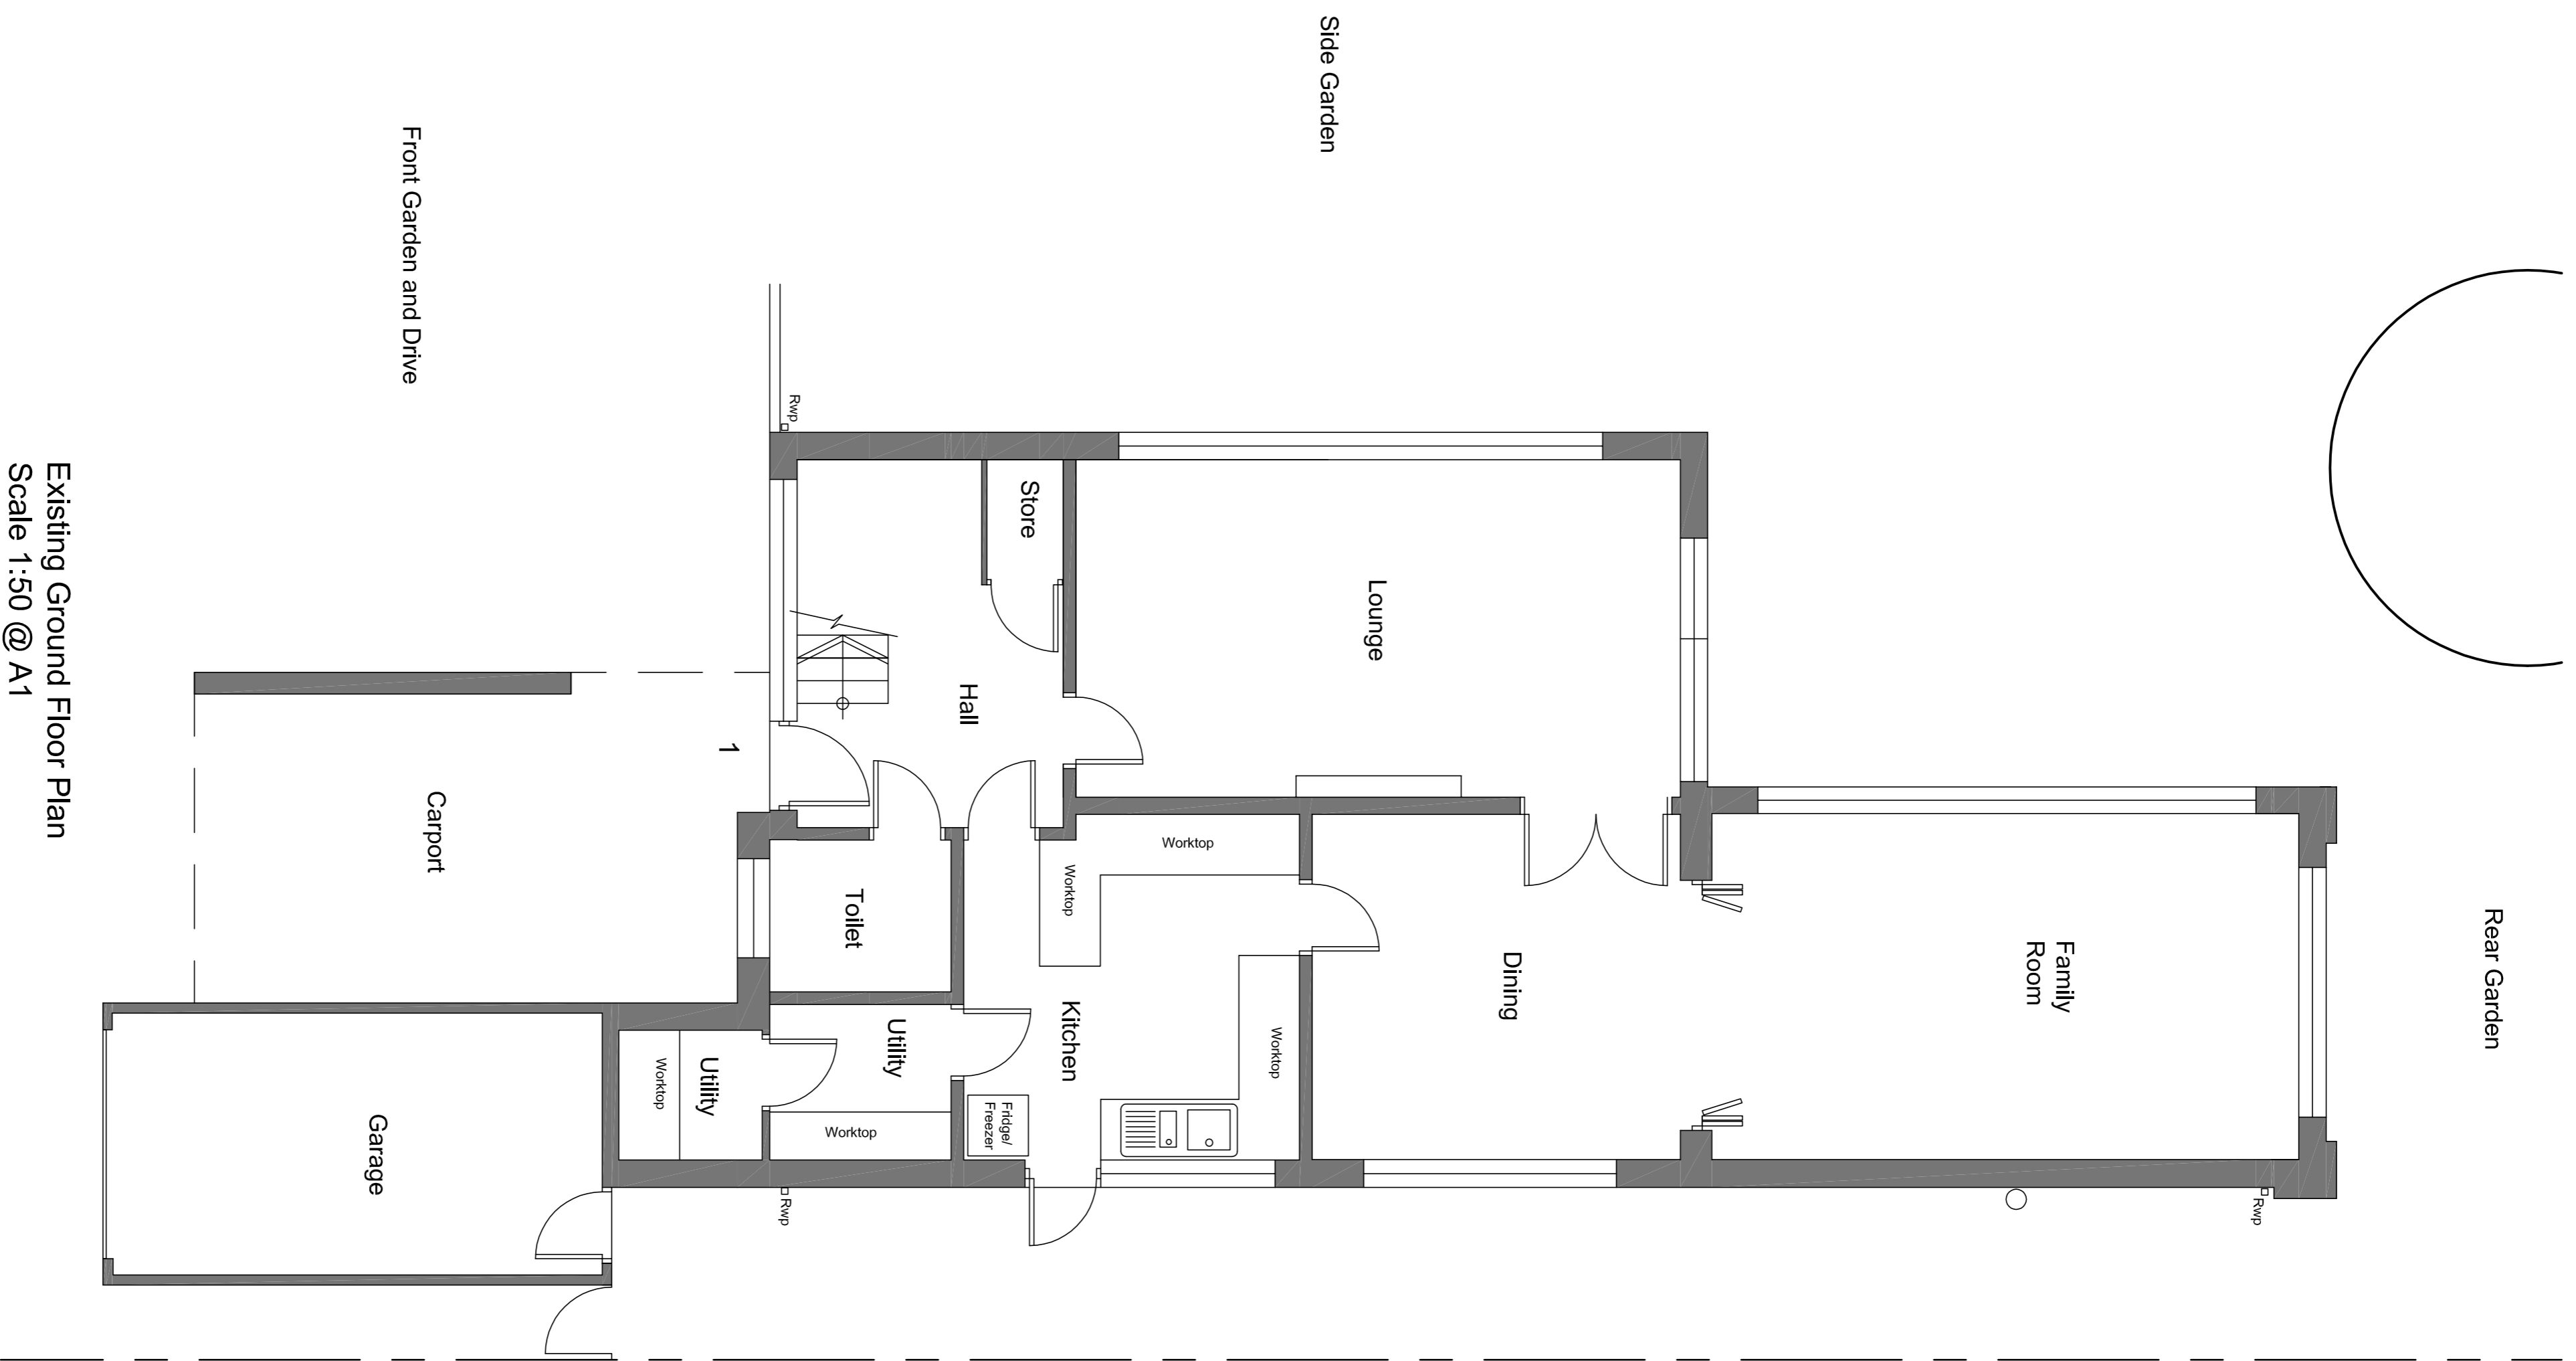

PLANNING SUBMISSION

form date		by	checked by
job title			
 cdrb architects ltd 3 Mill Court Kenilworth CV8 1JQ			
1 Farmer Ward Road Kenilworth			
drawing title			
Existing Floor Plans			
scale	drawn by	date	checked by
1:50 @ A1	CR	February 2022	CDRB
job no.	drawing no.	revision	
12353	AL/P/ 01		