



EXISTING SIDE ELEVATION

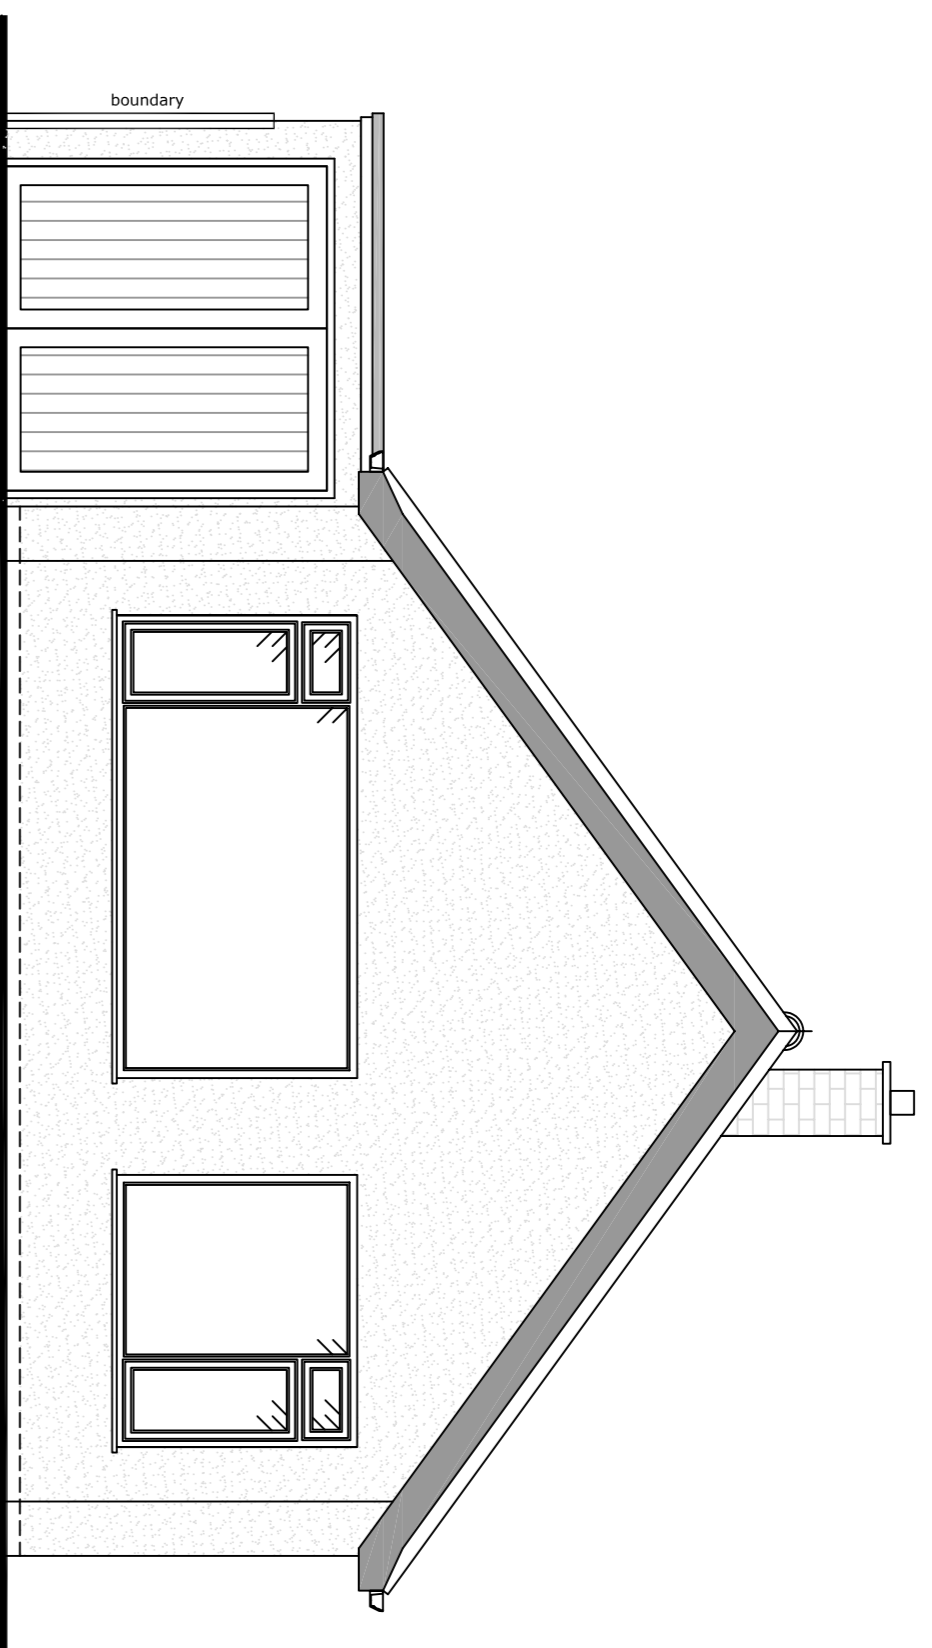


EXISTING FRONT ELEVATION

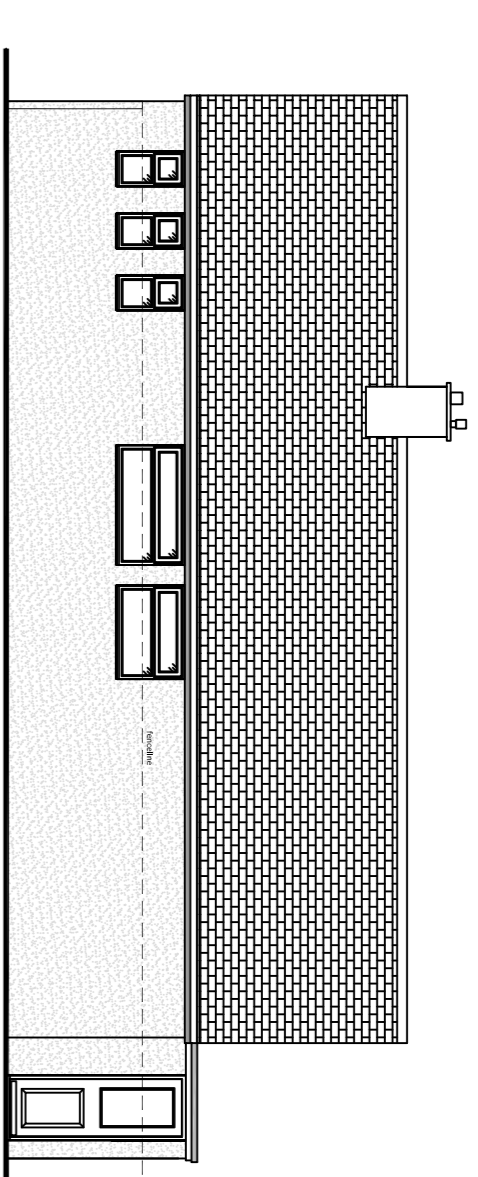

1:100 EXISTING SIDE ELEVATION

(C) This drawing is copyright. DO NOT SCALE FROM THIS DRAWING. Dimensions to be checked on site prior to work being carried out. This drawing is for the purpose of submitting a planning application only and it is to be read in conjunction with all other drawings and reports. It is not to be used for any other purpose without the written permission of Plan-it Partnership Limited. No unauthorised copying or reproduction of this drawing is permitted. No unauthorised copying or reproduction of this drawing without prior written permission from Plan-it Partnership Limited.

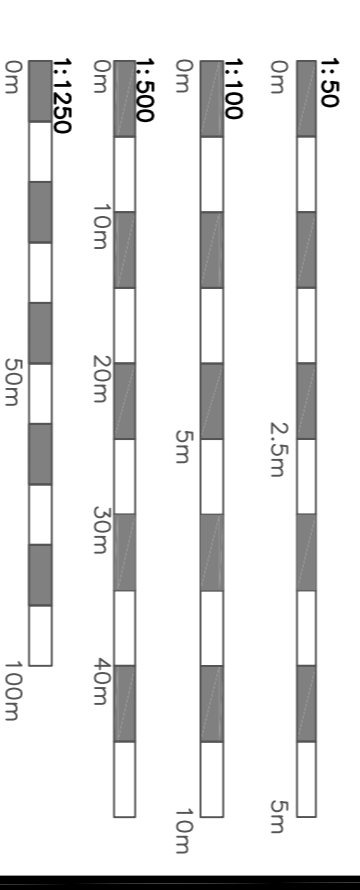

Plan-it Partnership
home architecture
70 Priory Road, Kenilworth, CV8 1LQ
Telephone : 01926 350883


No.	Revision/Issue	Date
001	Planning submission	04.02

Drawing Name
Single storey front and side extension


Existing Plans and Elevations

Project Name and Address
**21 Girvan Grove
Learnington Spa
CV32 7TH**


Project	Sheet
MRSL555	001
Date	06.01.2022
Scale	1:50, 1:500, 1:1250, @A1

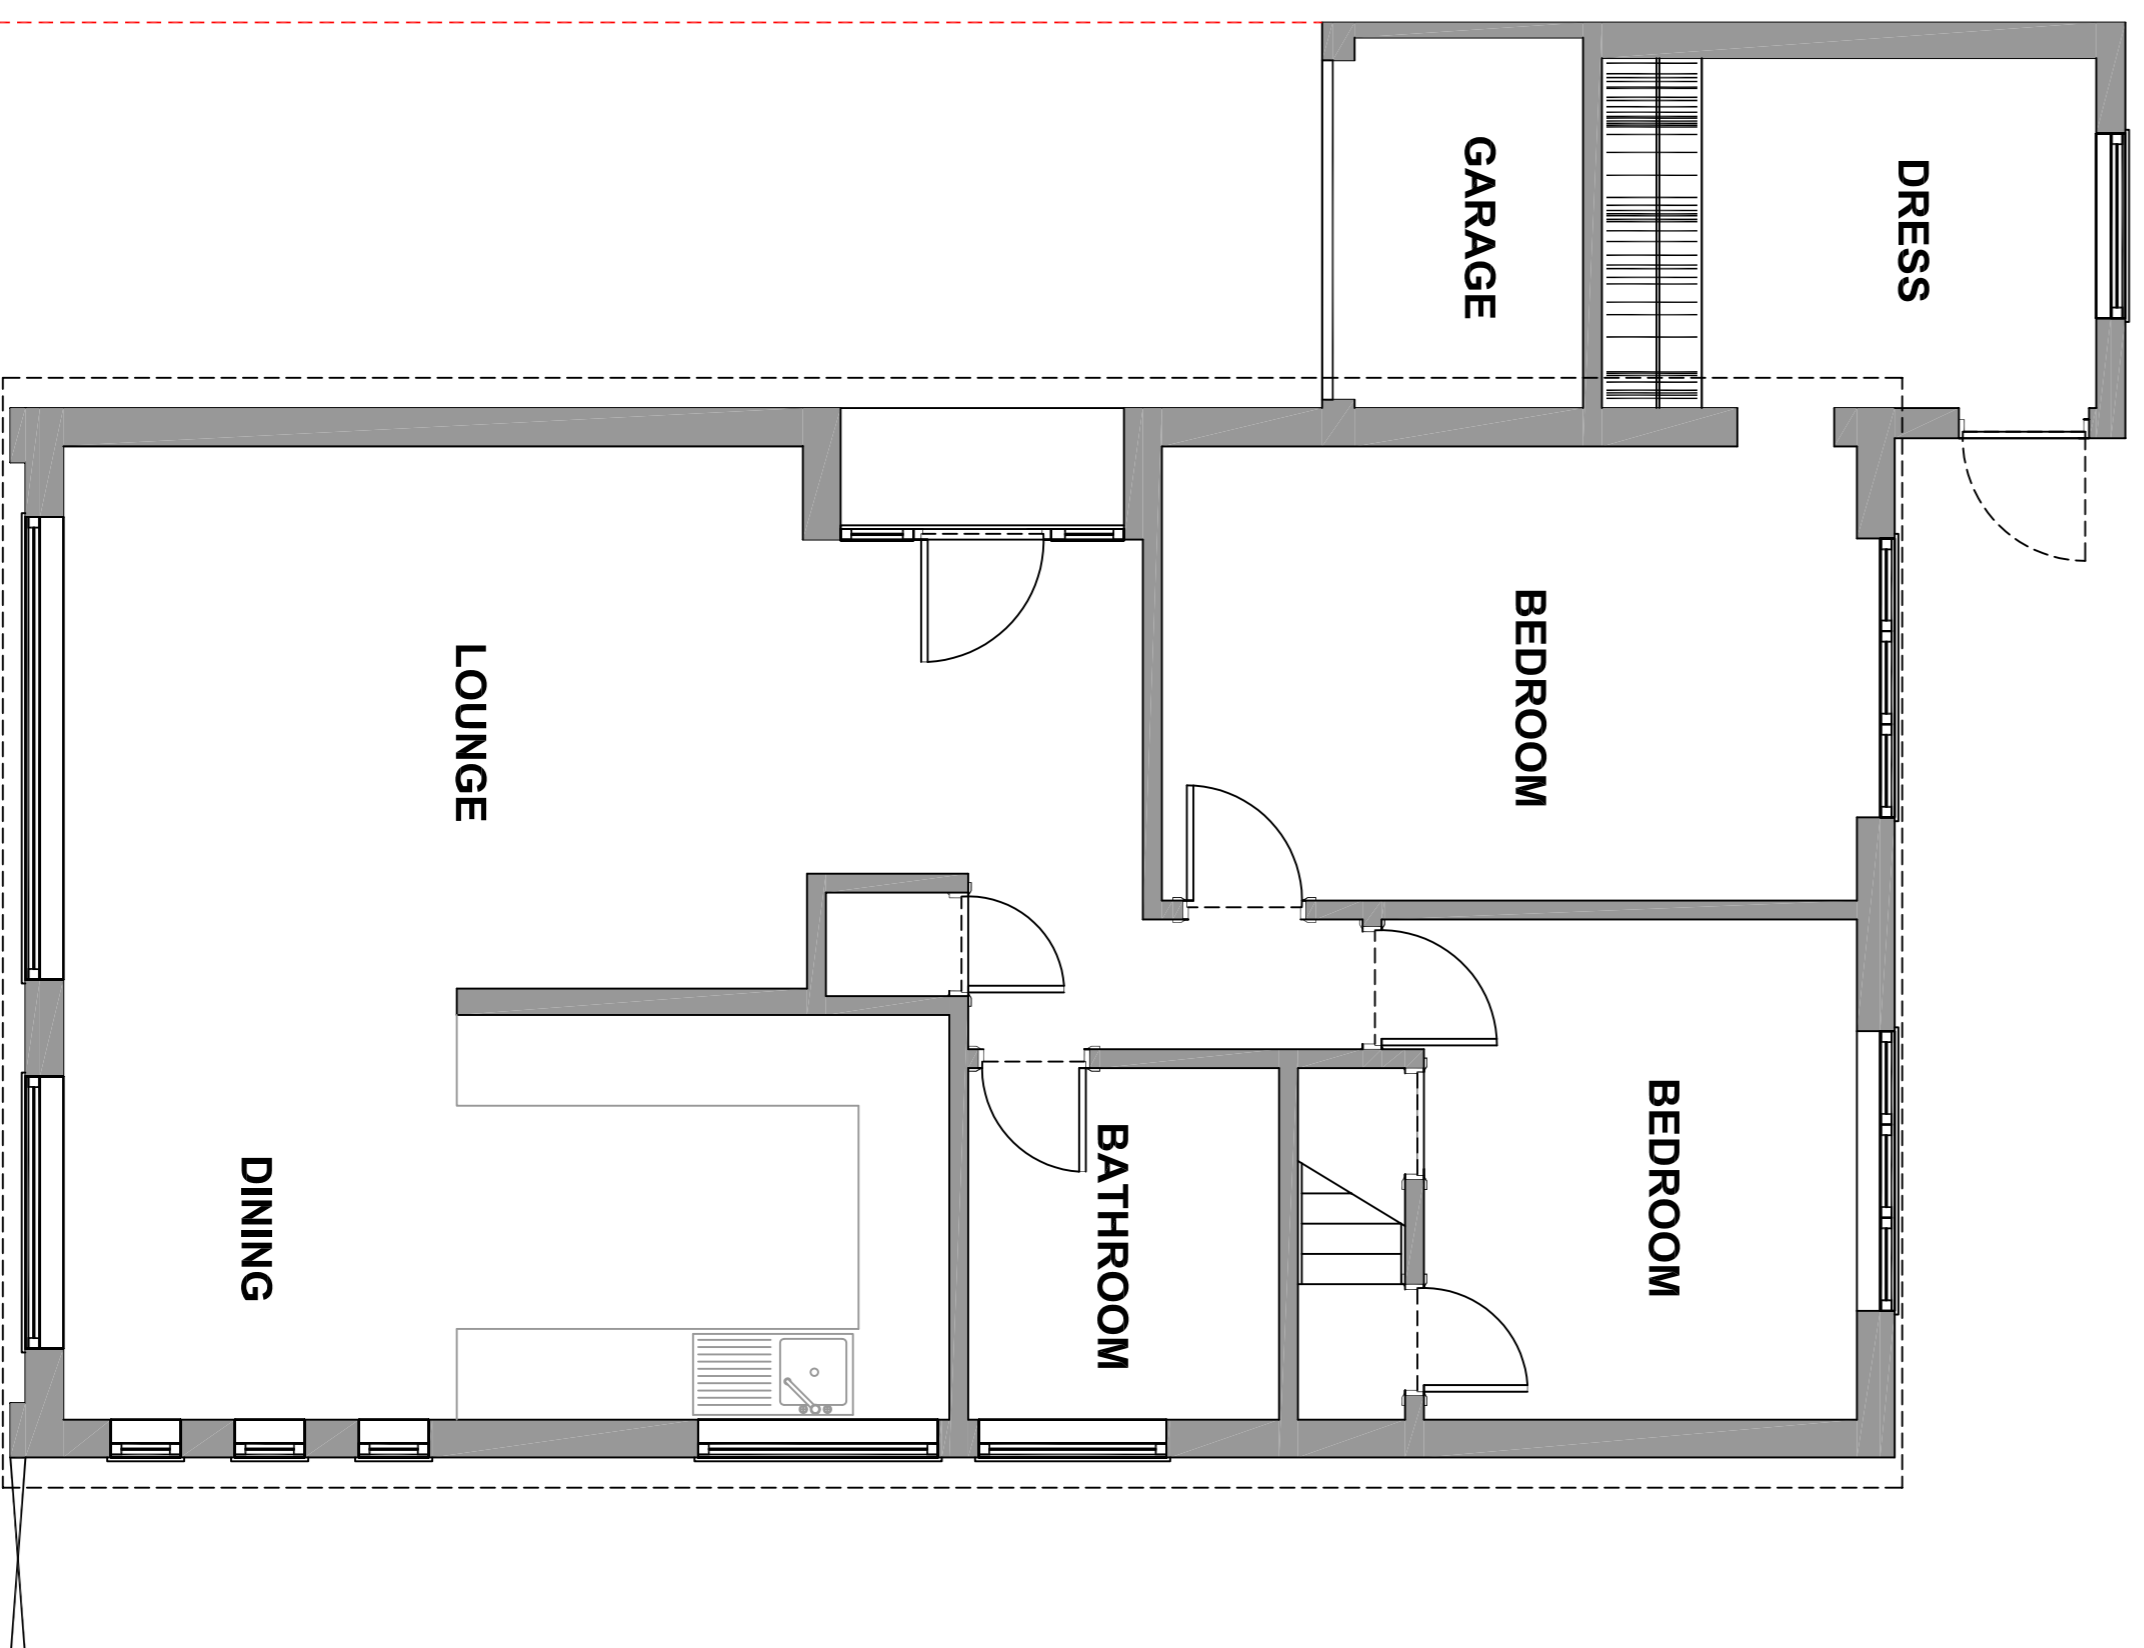

EXISTING GROUND FLOOR

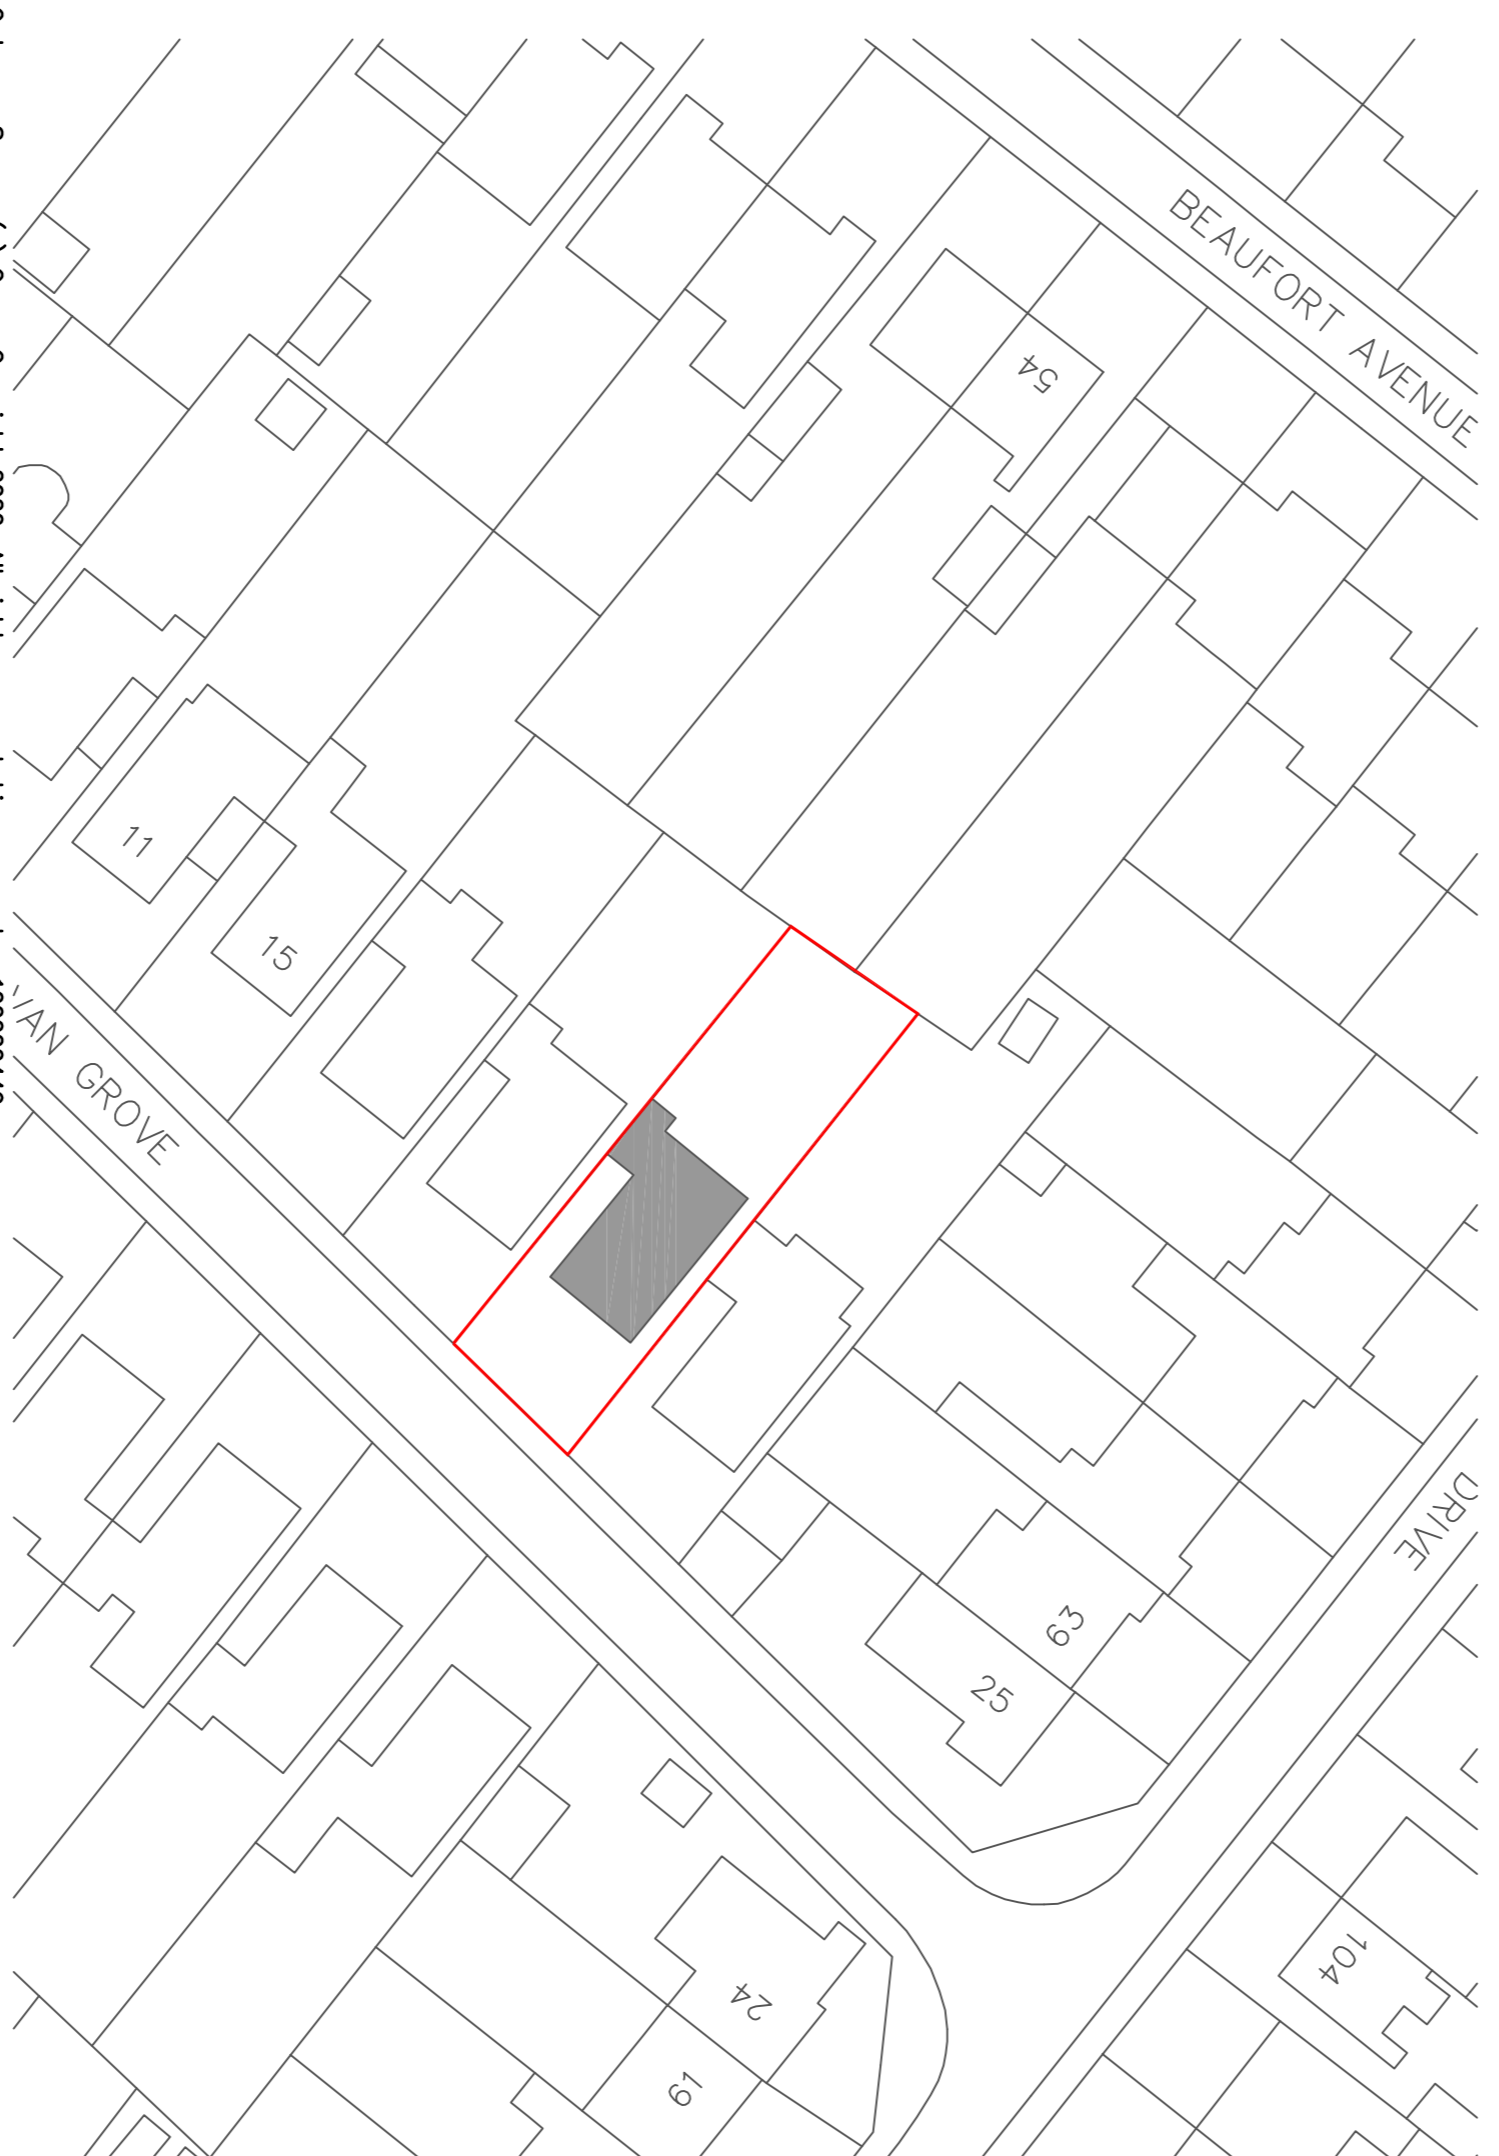

Ordnance Survey, (c) Crown Copyright 2020. All rights reserved. Licence number 100020449
BLOCK PLAN 1:500

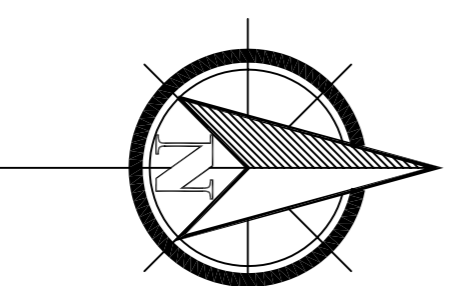

Ordnance Survey, (c) Crown Copyright 2020. All rights reserved. Licence number 100020449
LOCATION PLAN 1:1250