
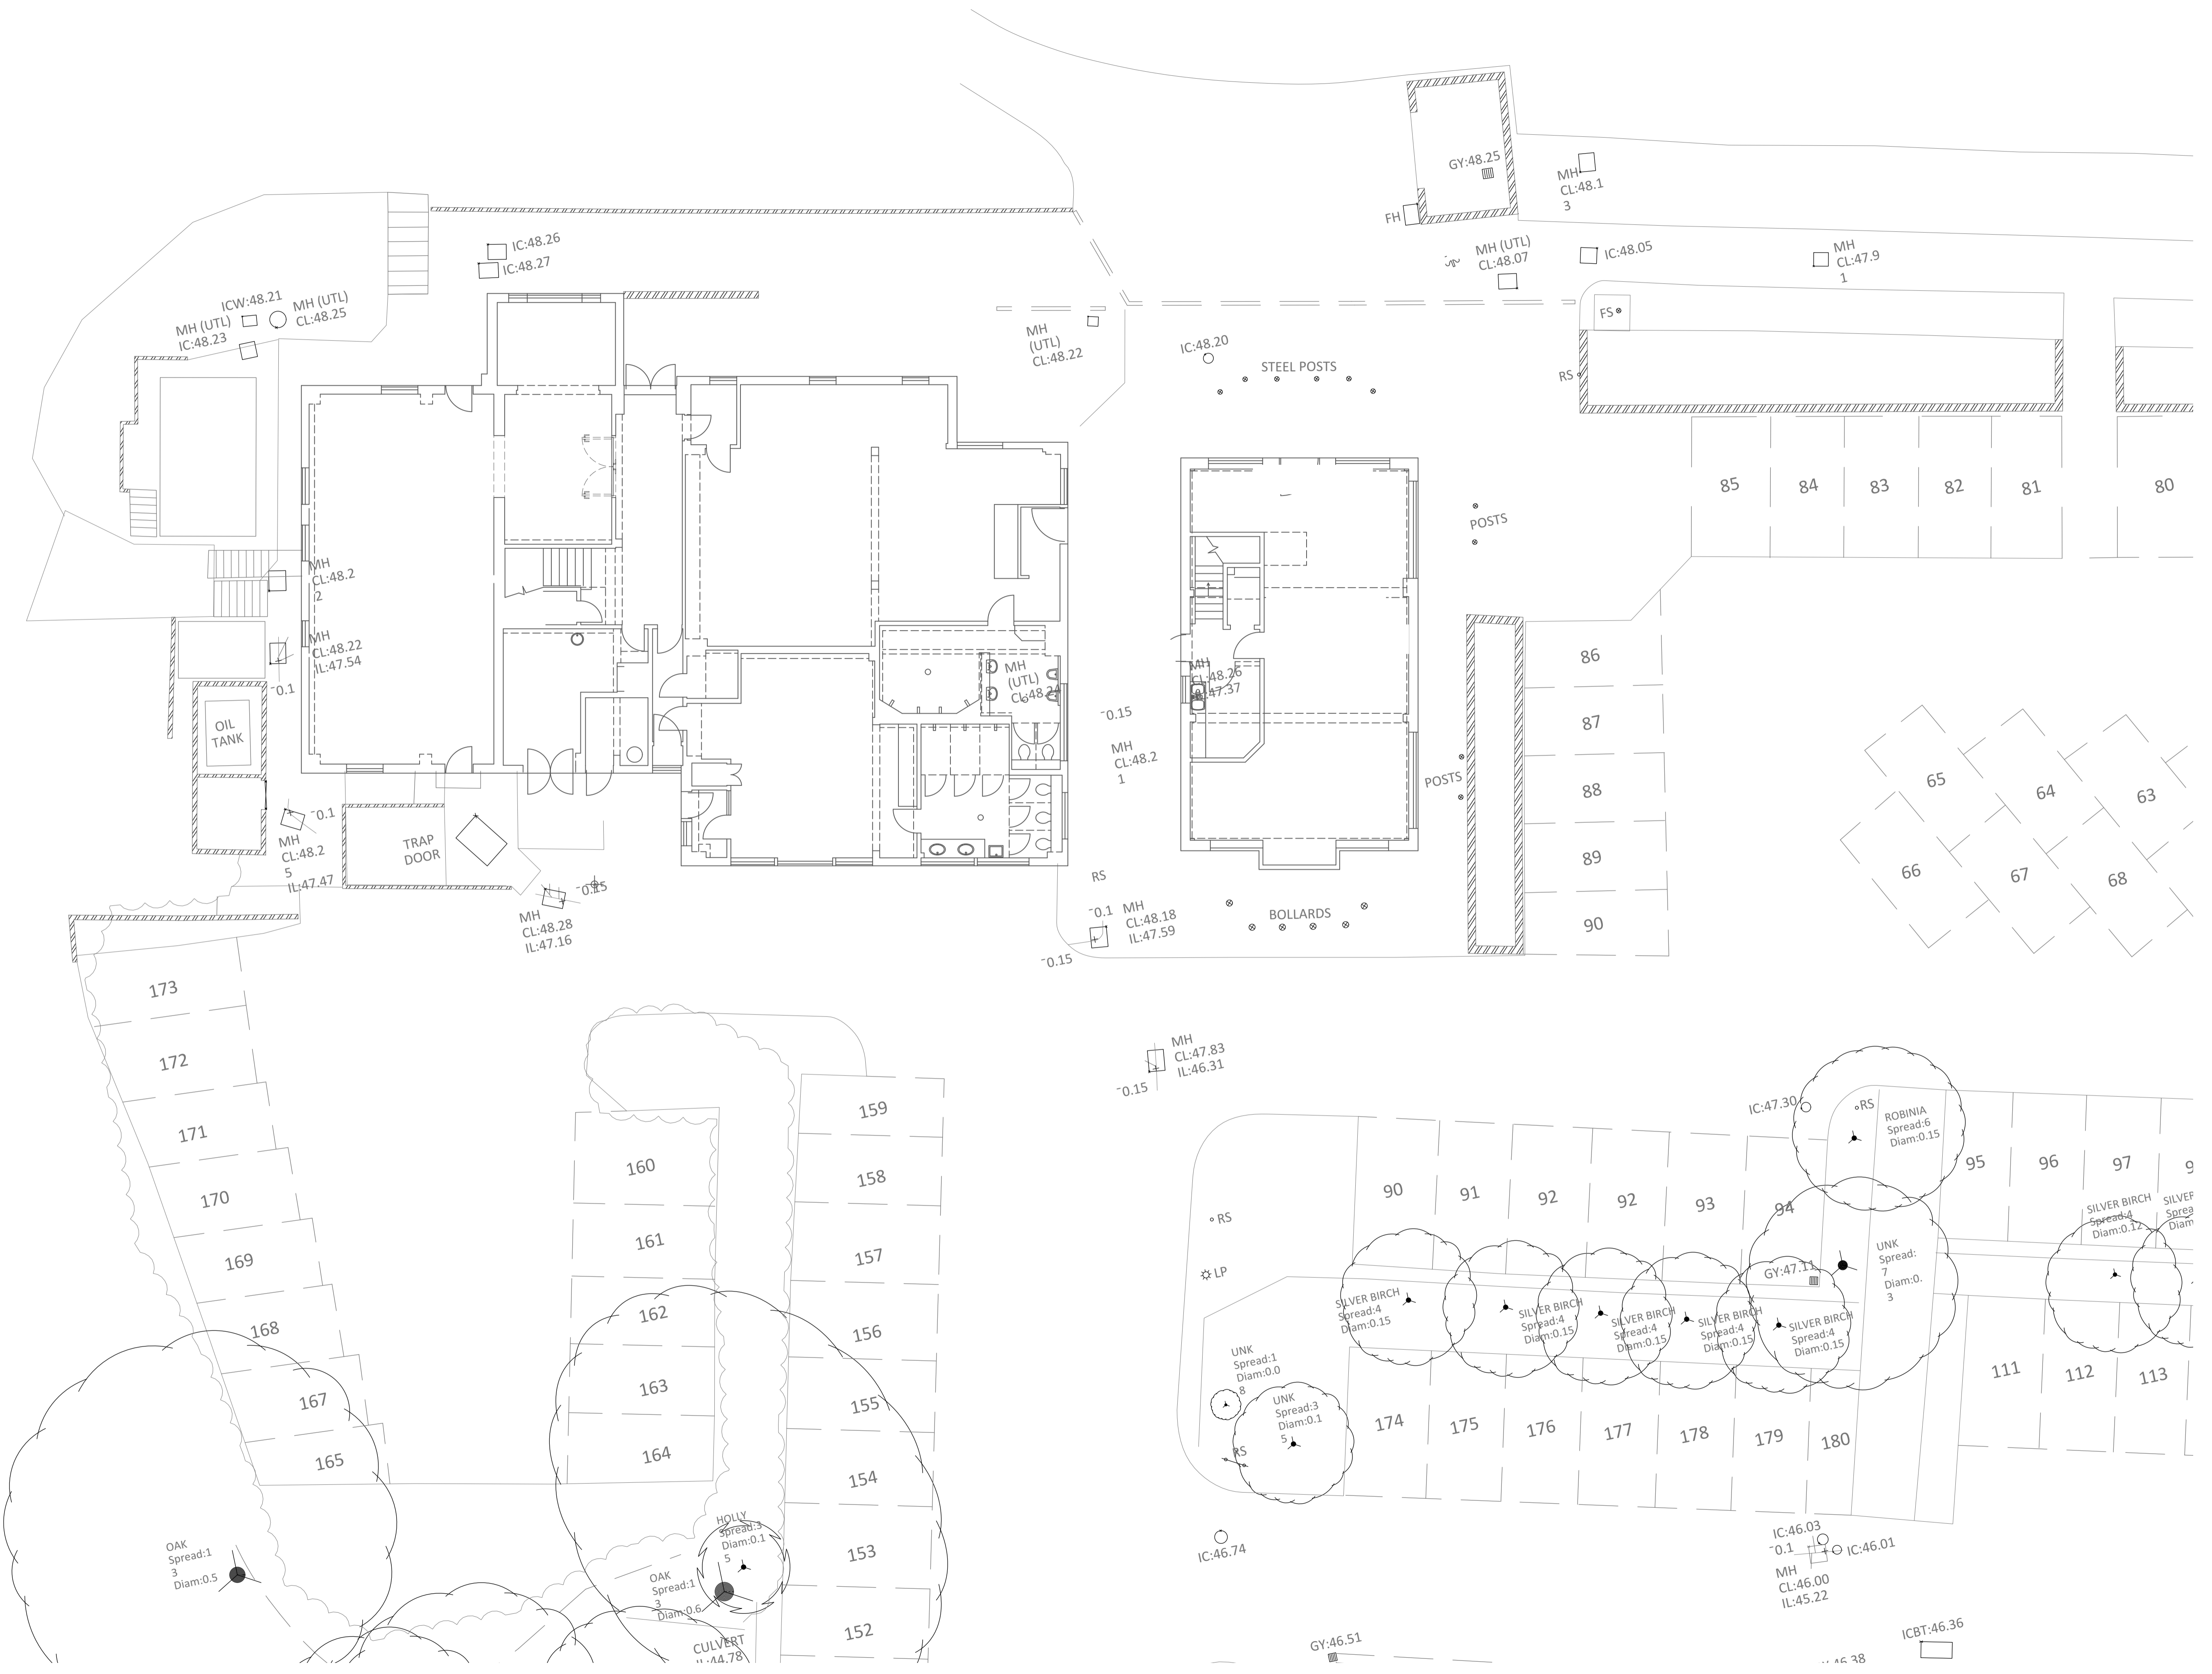


© Forest Architecture Limited 2022
 • Do not Scale unless for planning purposes.
 • All dimensions to be checked on site. Used figured dimensions only.
 • All drawings to be read in conjunction with engineer's drawings. Any discrepancies between consultants' drawings to be reported to the Architect before any work commences.
 • The Contractor's attention is drawn to the Health & Safety matters identified in the Health & Safety plan and on drawings as being potentially hazardous.
 • These items should not be considered as a full and final list.
 • The Work Package Contractor's normal Health & Safety obligations will apply when undertaking constructional operations both on and off site.

 

rev | date | initials | description
 Drawing:
PROPOSED SITE PLAN
 Project:
BRAMSHAW GOLF CLUB
 Drawing no: 2206_191 status code/ revision:
 status:
PLANNING
 scale @ A1: date:
 1:100 JAN. 2022
FOREST ARCHITECTURE
 Forest Architecture Limited
 2 Elm Avenue
 Lynton
 Hampshire
 SO41 8BD
 01599 888 524
 0713585440
 www.forestarchitecture.co.uk
 mail@forestarchitecture.co.uk
 RIBA Chartered Practice: No. 20012275
 Limited Company No: 1152032
 Registered in England and Wales
 VAT No: 299 6179 30