
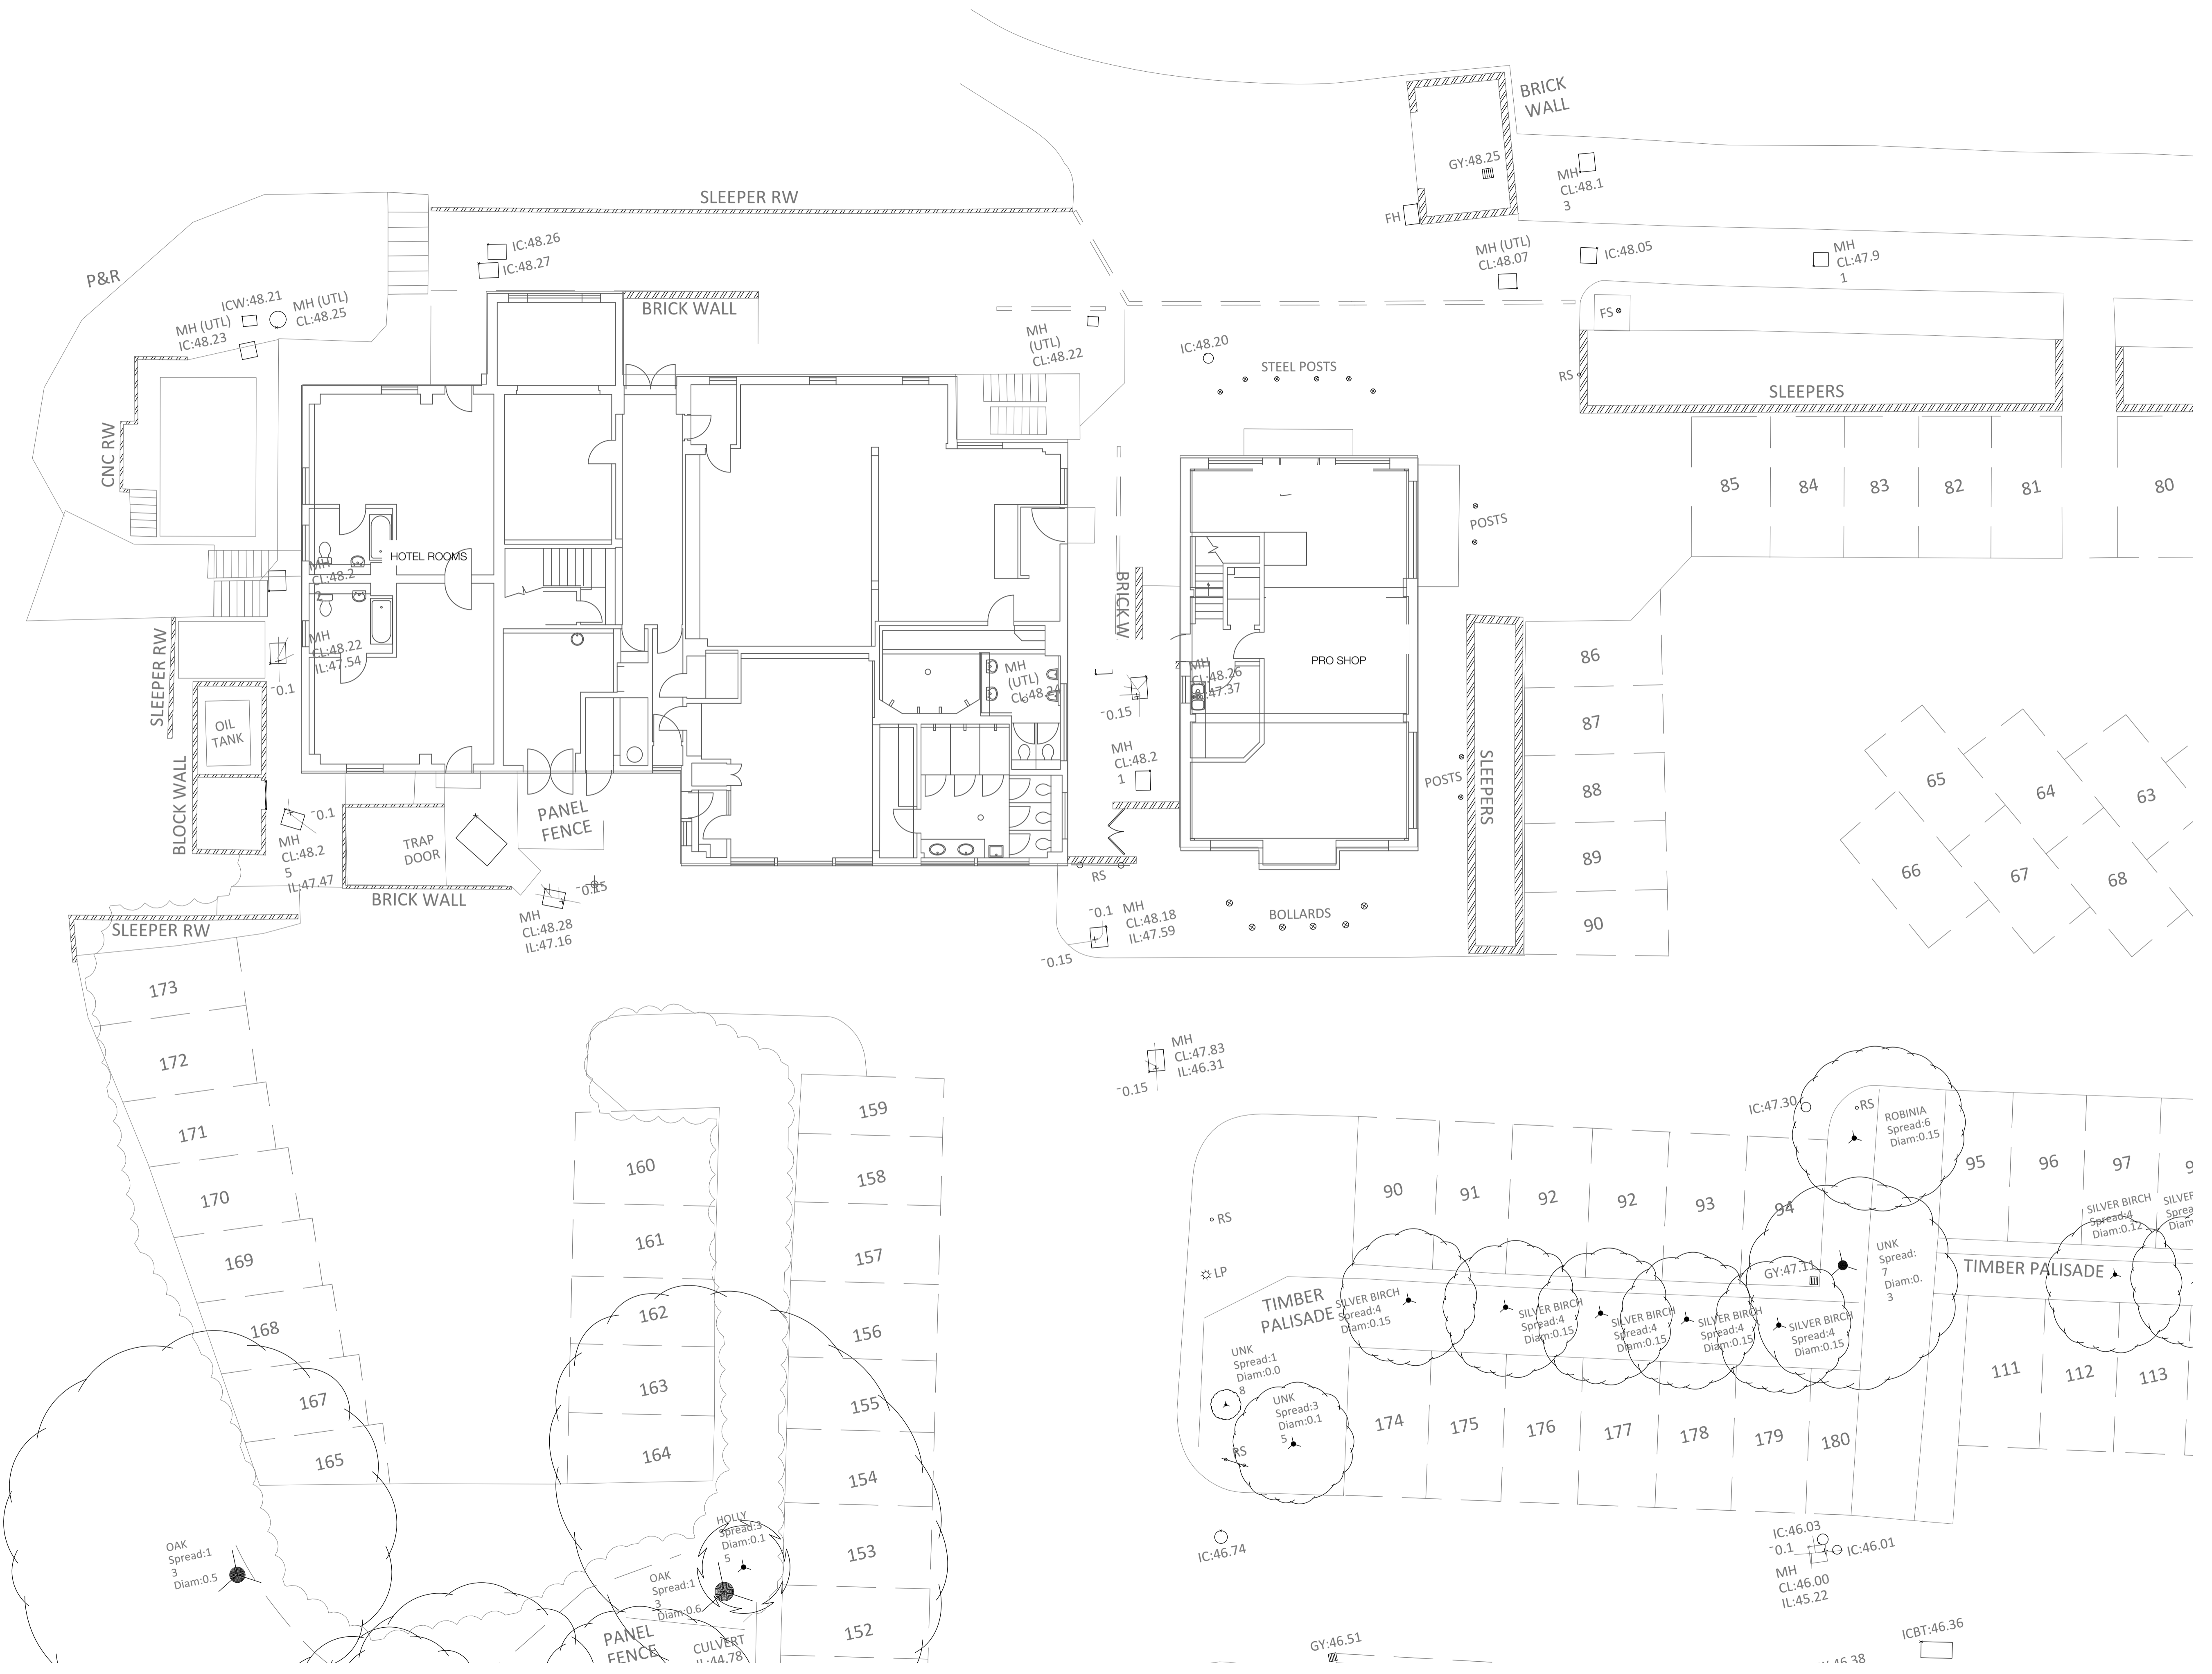


© Forest Architecture Limited 2022
 • Do not Scale unless for planning purposes.
 • All dimensions to be checked on site. Used figured dimensions only.
 • All drawings to be read in conjunction with engineer's drawings. Any discrepancies between consultants' drawings to be reported to the Architect before any work commences.
 • The Contractor's attention is drawn to the Health & Safety matters identified in the Health & Safety plan and on drawings as being potentially hazardous.
 • These items should not be considered as a full and final list.
 • The Work Package Contractor's normal Health & Safety obligations will apply when undertaking constructional operations both on and off site.

 

REV	DATE	INITIALS	DESCRIPTION

Drawing:
EXISTING SITE PLAN

Project:
BRAMSHAW GOLF CLUB

Drawing No: 2206_190 Status Code/ Revision:
 2206_190

Status:
PLANNING

Scale @ A1: 1:100 Date: JAN. 2022

FOREST ARCHITECTURE

Forest Architecture Limited
 2 Elm Avenue
 Lynton
 Hampshire
 SO41 8BD
 01599 888 524
 07713585440
 www.forestarchitecture.co.uk
 mail@forestarchitecture.co.uk

RIBA Chartered Practice: No. 20012275
 Limited Company No. 1152032
 Registered in England and Wales
 VAT No. 299 6179 30

NOT FOR CONSTRUCTION