

 


© Forest Architecture Limited 2022
 • Do not Scale unless for planning purposes.
 • All dimensions to be checked on site. Used figured dimensions only.
 • All drawings to be read in conjunction with engineer's drawings. Any discrepancies between consultants' drawings to be reported to the Architect before any work commences.
 • The Contractor's attention is drawn to the Health & Safety matters identified in the Health & Safety plan and on drawings as being potentially hazardous.
 • These items should not be considered as a full and final list.
 • The Work Package Contractor's normal Health & Safety obligations still apply when undertaking constructional operations both on and off site.

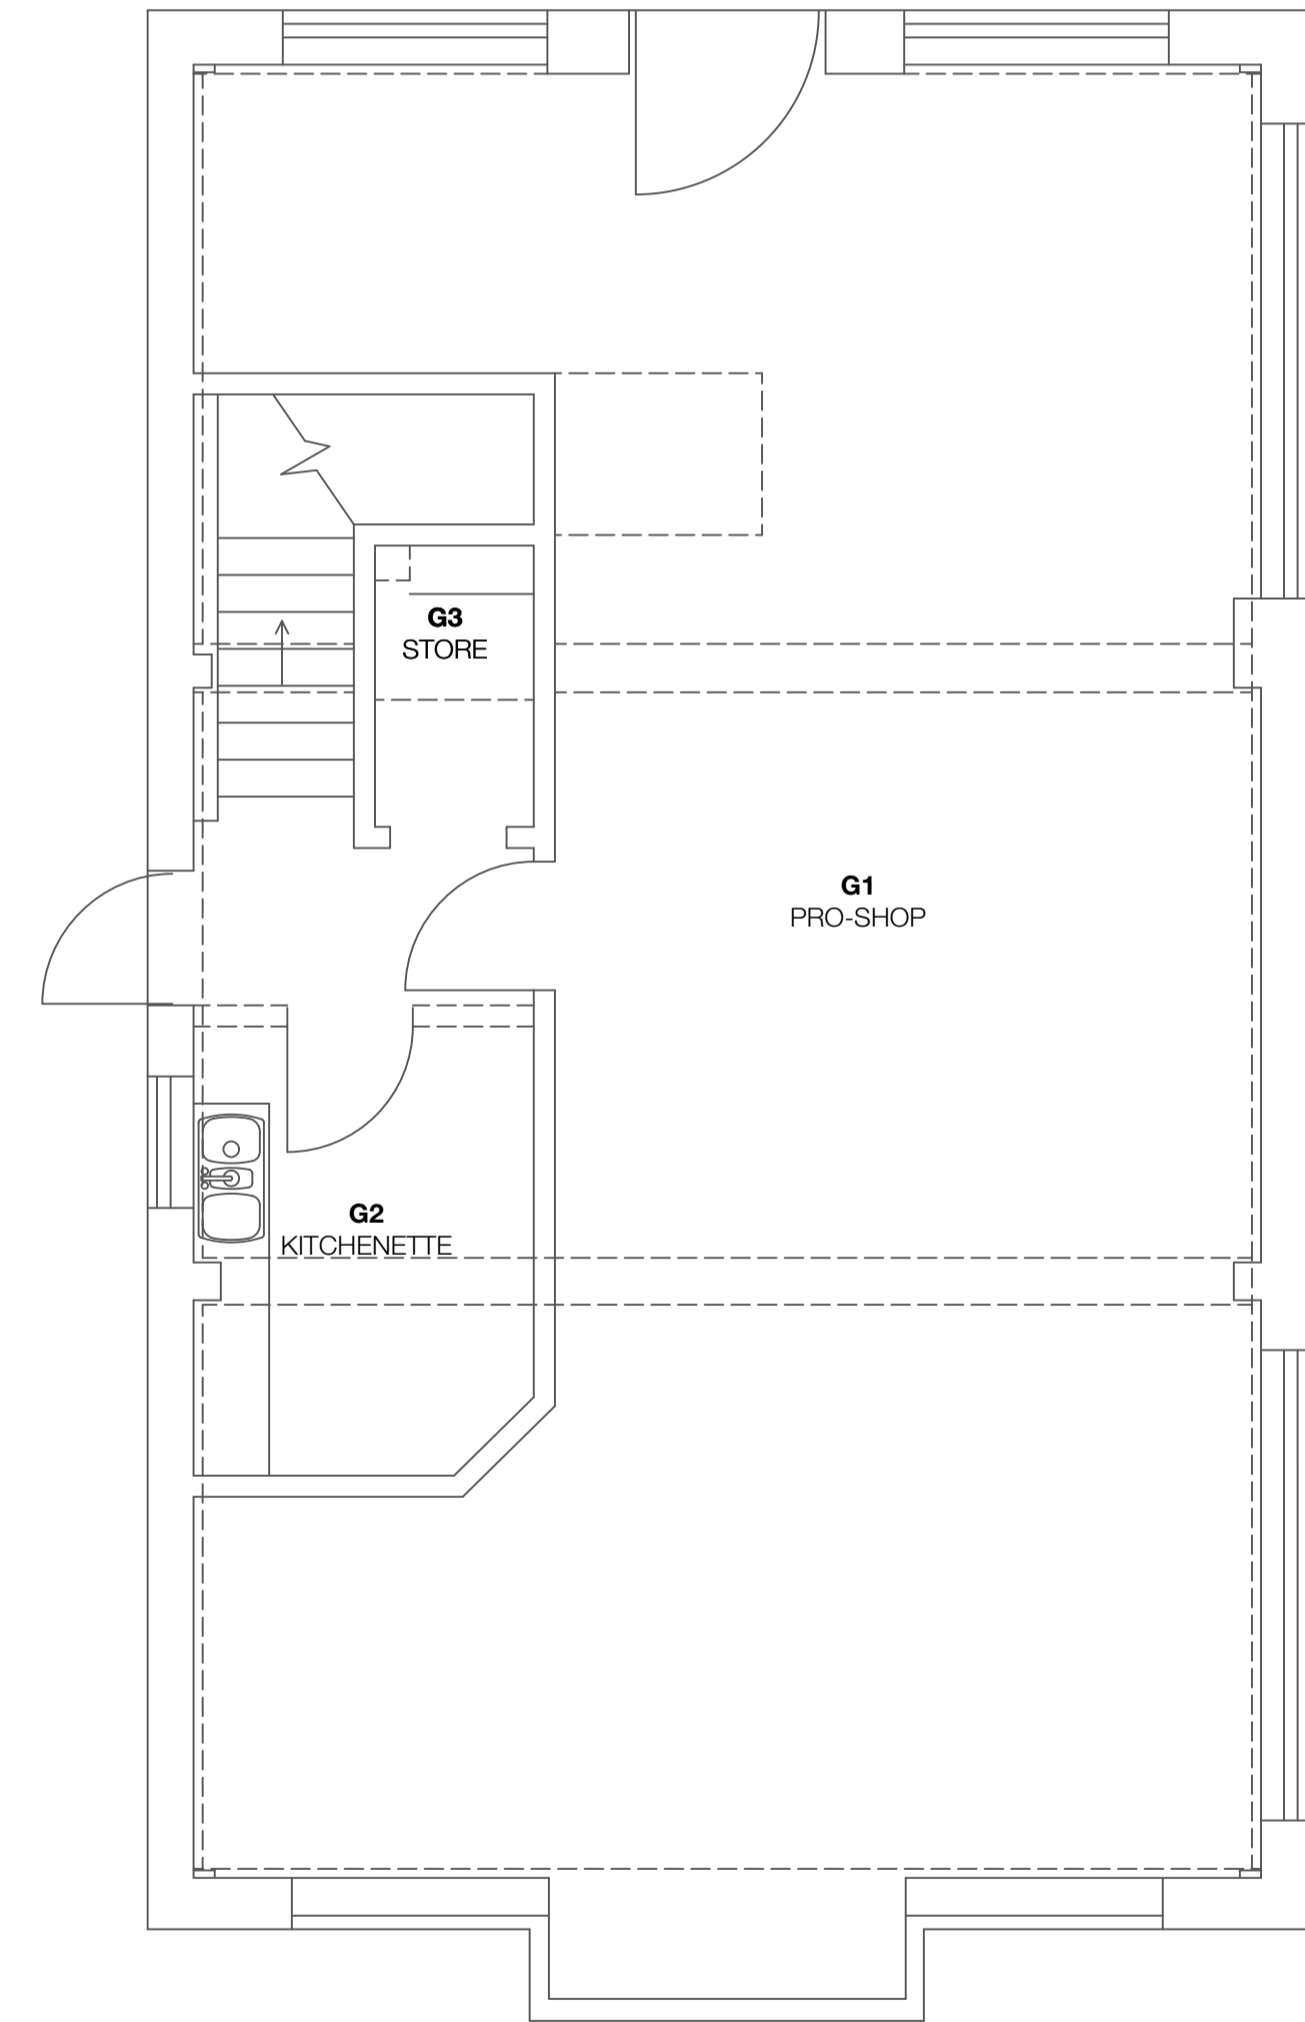

NEW STRUCTURAL OPENING - BEAM SIZE TO BE CALCULATED BY STRUCTURAL ENGINEER

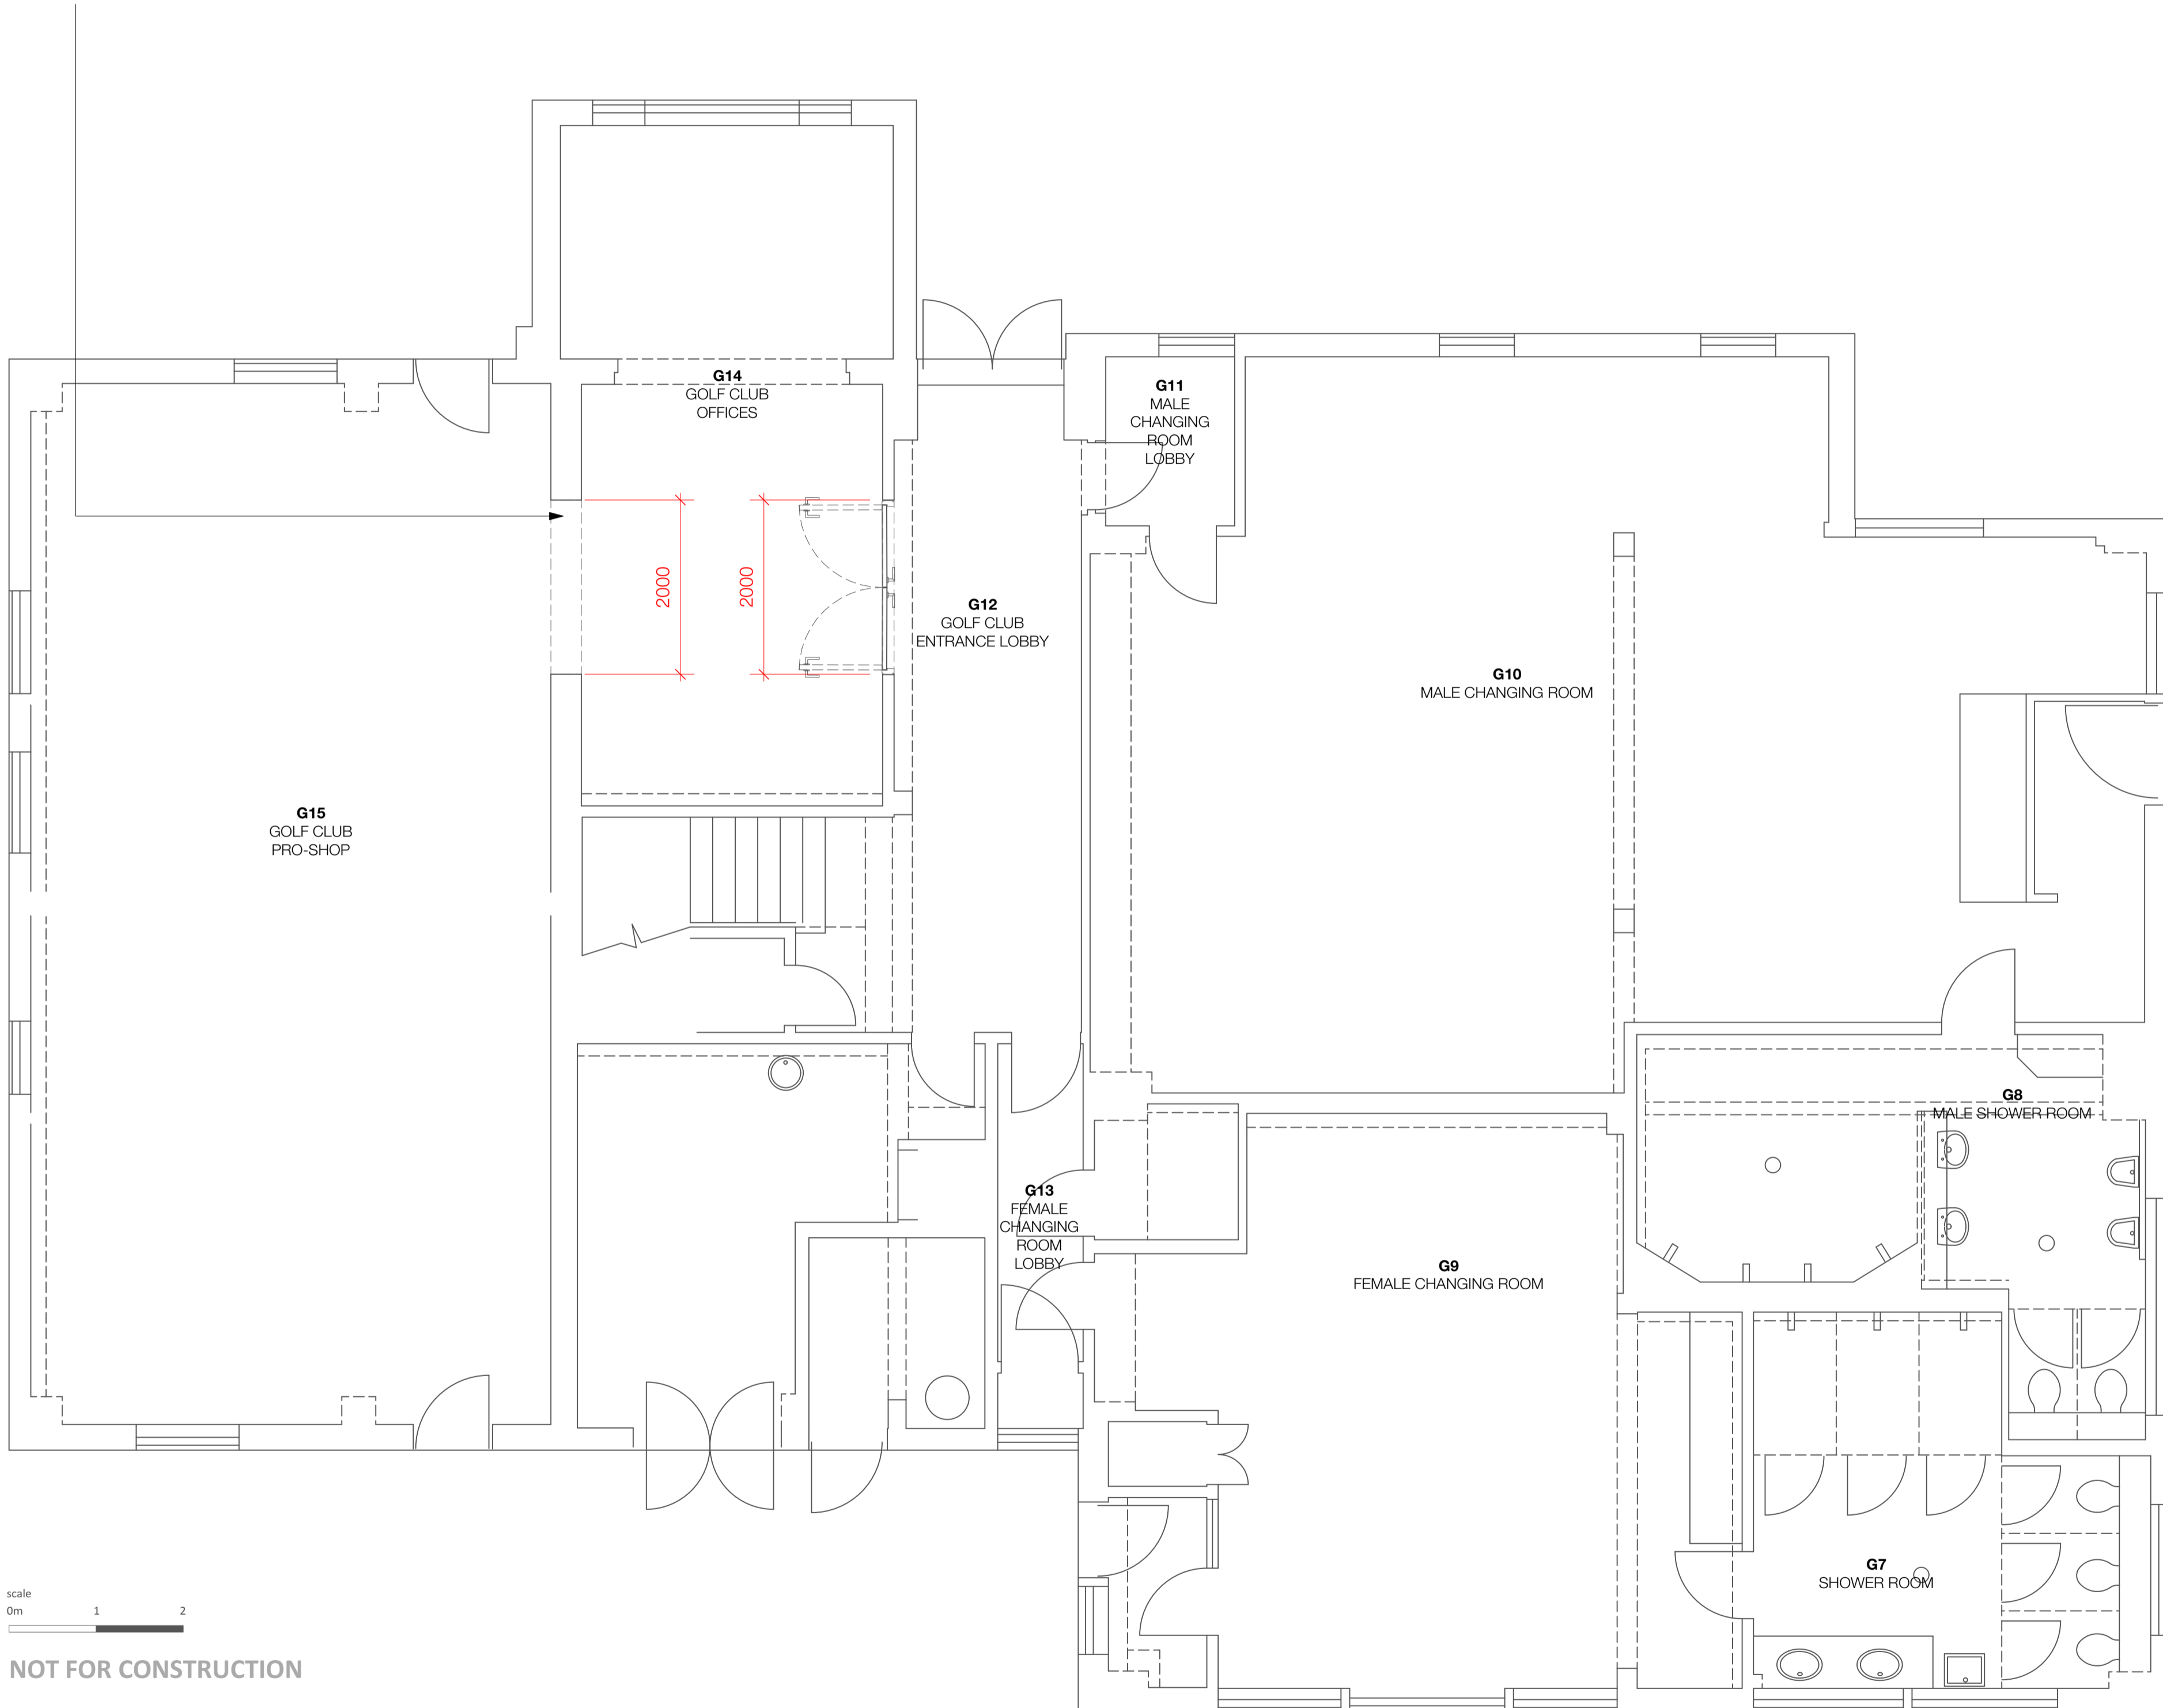

scale
 0m 1 2
NOT FOR CONSTRUCTION



rev	date	initials	description

drawing:
PROPOSED GROUND FLOOR PLAN

project:
BRAMSHAW GOLF CLUB

drawing no: 2206_250 status code/ revision:
 status:

PLANNING

scale @ A1: 1:50 date:
 JANUARY 2022

FOREST ARCHITECTURE

Forest Architecture Limited
 3 Elm Avenue
 Lynton
 Hampshire
 SO41 8BD
 01500 688 524
 07713585440
 www.forestarchitecture.co.uk
 mail@forestarchitecture.co.uk

RIBA Chartered Practice: No. 20012275
 Limited Company No: 1152032
 Registered in England and Wales
 VAT No: 299 6179 30