




SOUTH ELEVATION

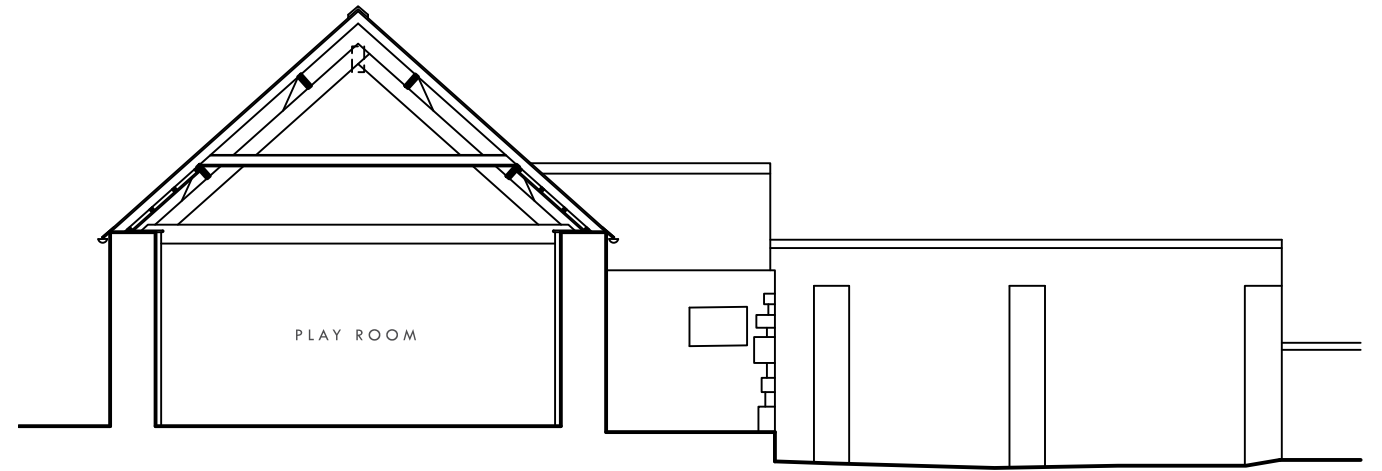

NORTH ELEVATION

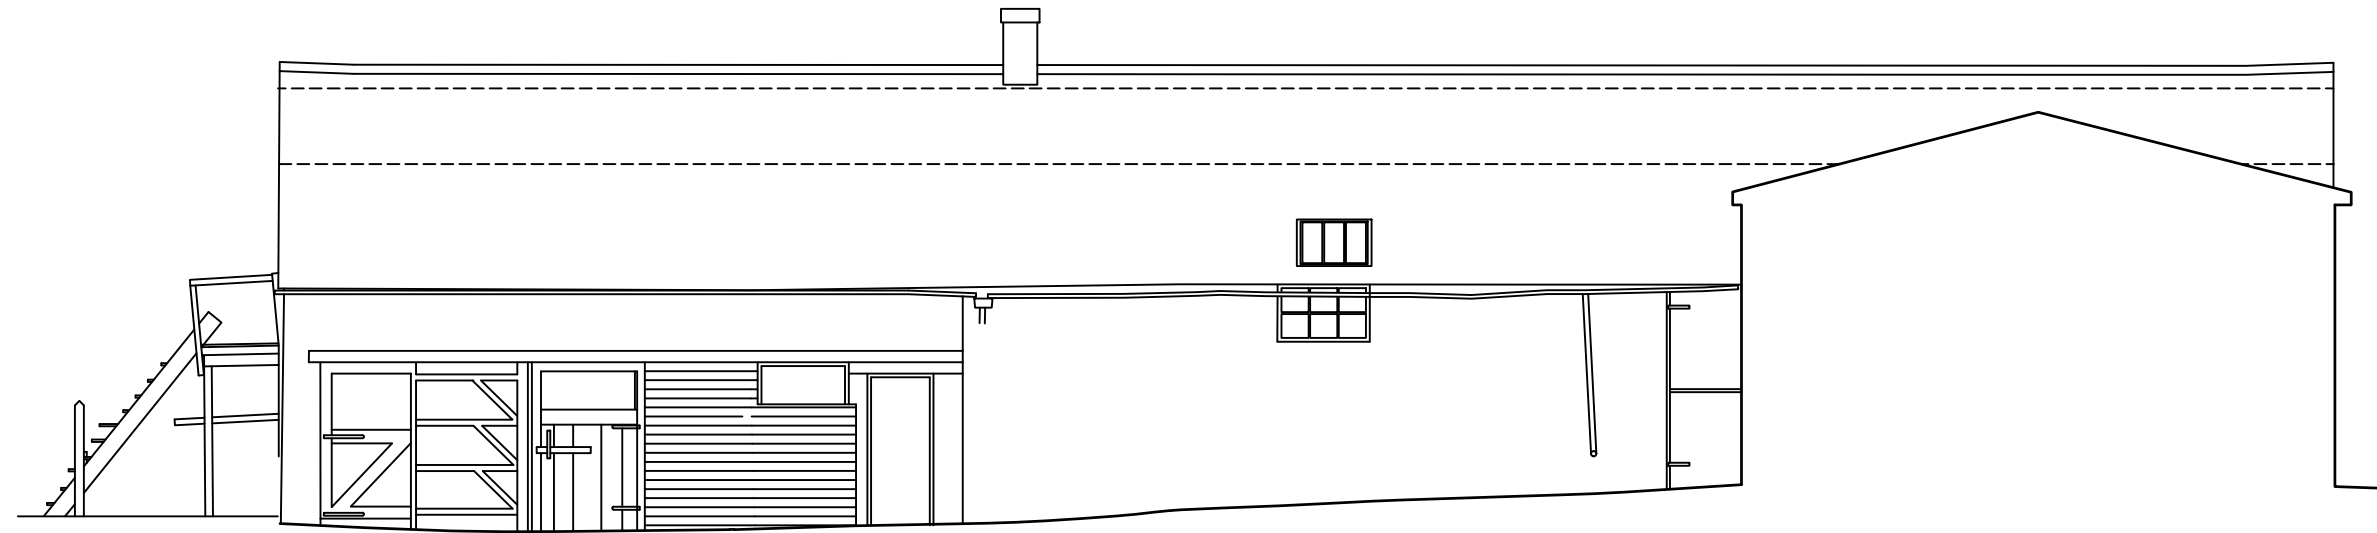

EAST ELEVATION

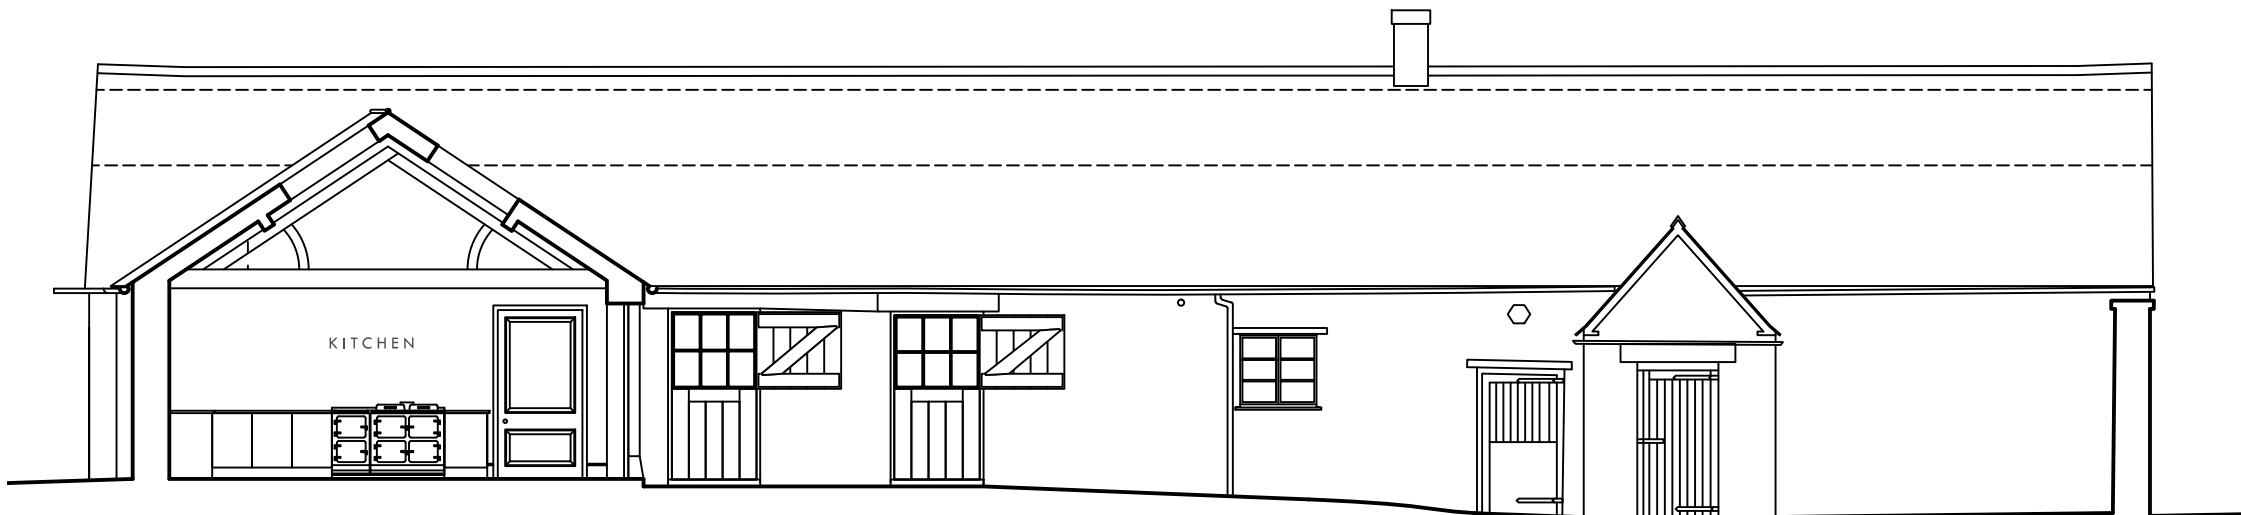

WEST ELEVATION



REV.	DATE	DESCRIPTION
<b>MGL DESIGN ASSOCIATES</b>		
CLIENT: GRANGE FARM, HORN LANE, EVENLODE		
PROJECT TITLE: GRANGE FARM		
DRAWING TITLE: <b>ELEVATIONS</b> ANNEX AS EXISTING		
SCALE: 1:100 @A3	DATE: January 22	
DWG NO.: 233-EX206	REVISIONS:	