

Notes


Do not scale, use figured dimensions only.

All dimensions to be verified on site prior to the commencement of any work or the production of any shop drawing. All discrepancies to be reported to the Author.


This drawing is to be read in conjunction with all related Designers and Engineers drawings and any other relevant information including the designer(s) residual hazard schedule and other pre-construction information before commencement of any works on site.




LOCATION PLAN 1/1250

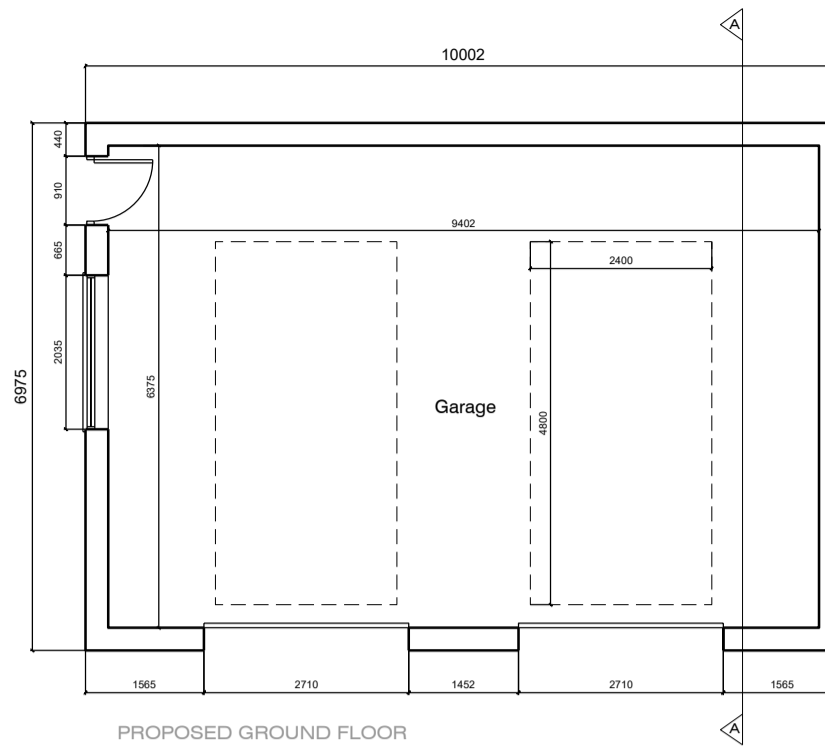

PROPOSED GROUND FLOOR

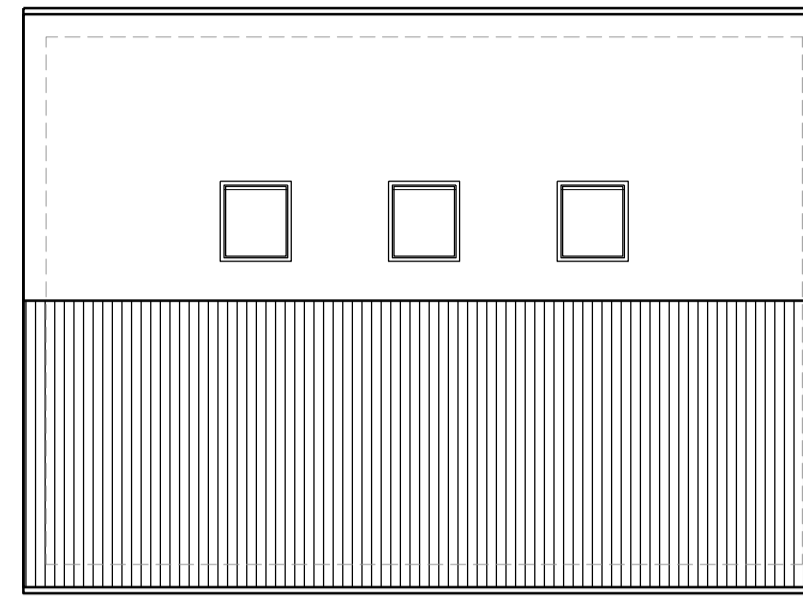


PROPOSED ROOF PLAN

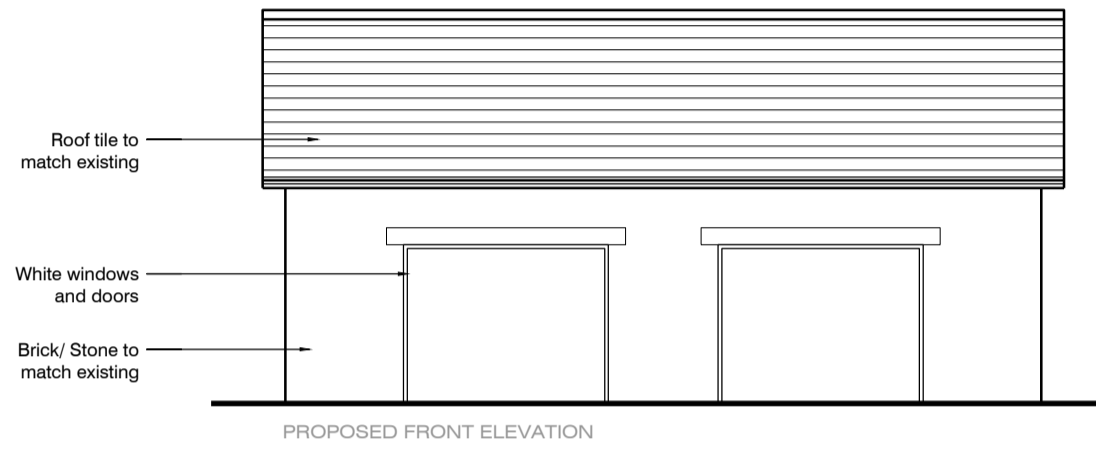


PROPOSED FRONT ELEVATION


Roof tile to match existing
White windows and doors
Brick/Stone to match existing

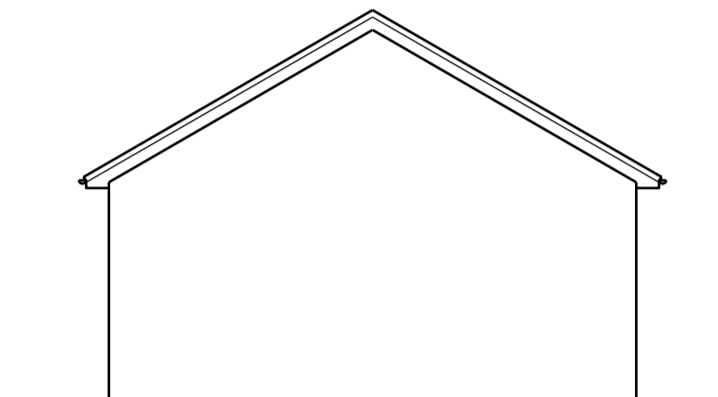


PROPOSED SIDE ELEVATION

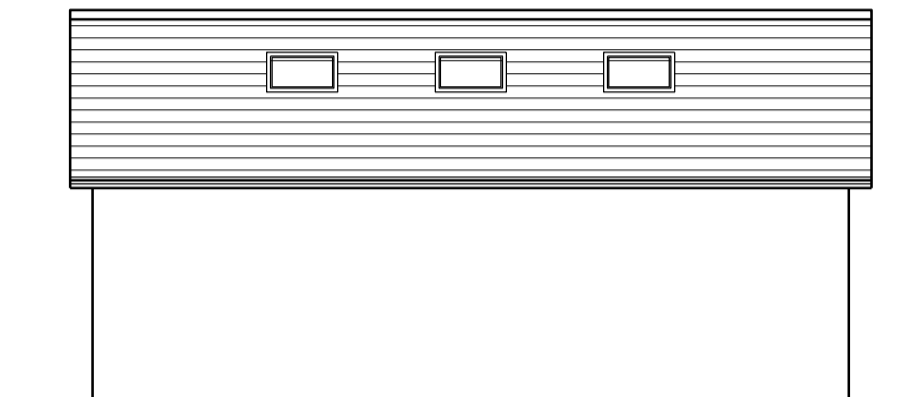

PROPOSED REAR ELEVATION

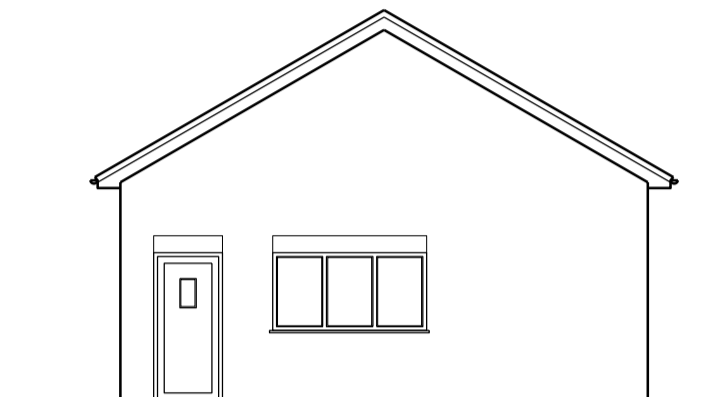

PROPOSED SIDE ELEVATION

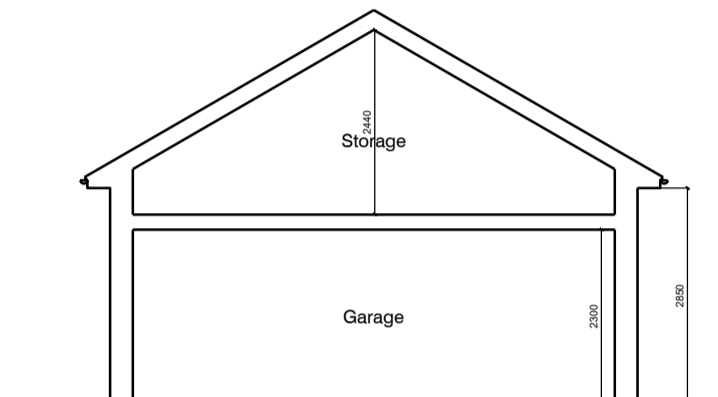

PROPOSED SECTION A-A



PROPOSED BLOCK PLAN 1/500

Rev	Date	Revision
A	02.03.22	Block plan scale corrected. Site plans removed

PLANNING TENDER CONSTRUCTION

Architectural Services York
31 Beckfield Lane
York
YO26 5PN

07841 039833
info@architecturalservicesyork.co.uk
www.architecturalservicesyork.co.uk



Project
Proposed Development at
Greenacres, York Road, Escrick
YO19 6EY

Drawing Title
Block Plan, Location Plan & Proposed
Elevations

Scale 1: 100 @ A1 Date FEB/2022

Drawing No. PA02/ 01 Rev. A

