




Existing Front Elevation
(Unaltered)

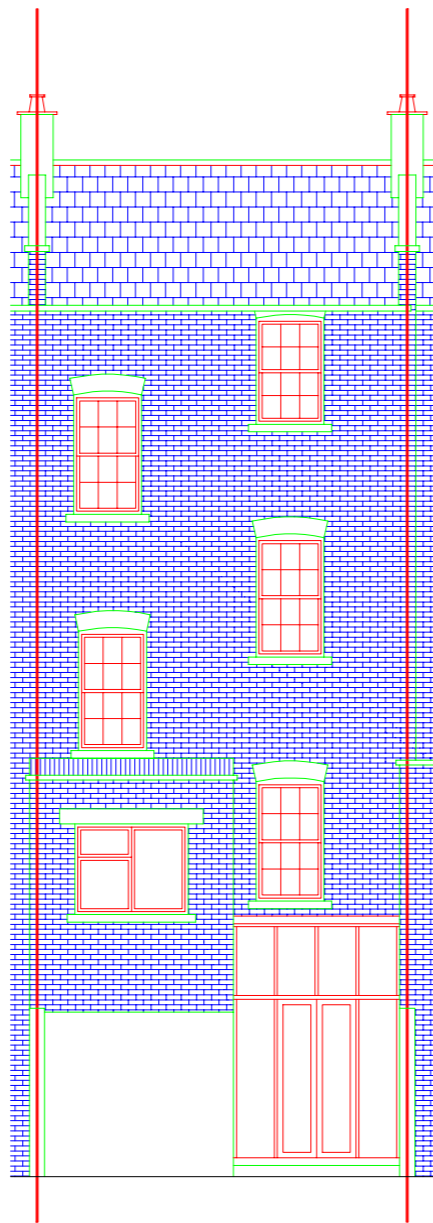

Existing Rear Elevation

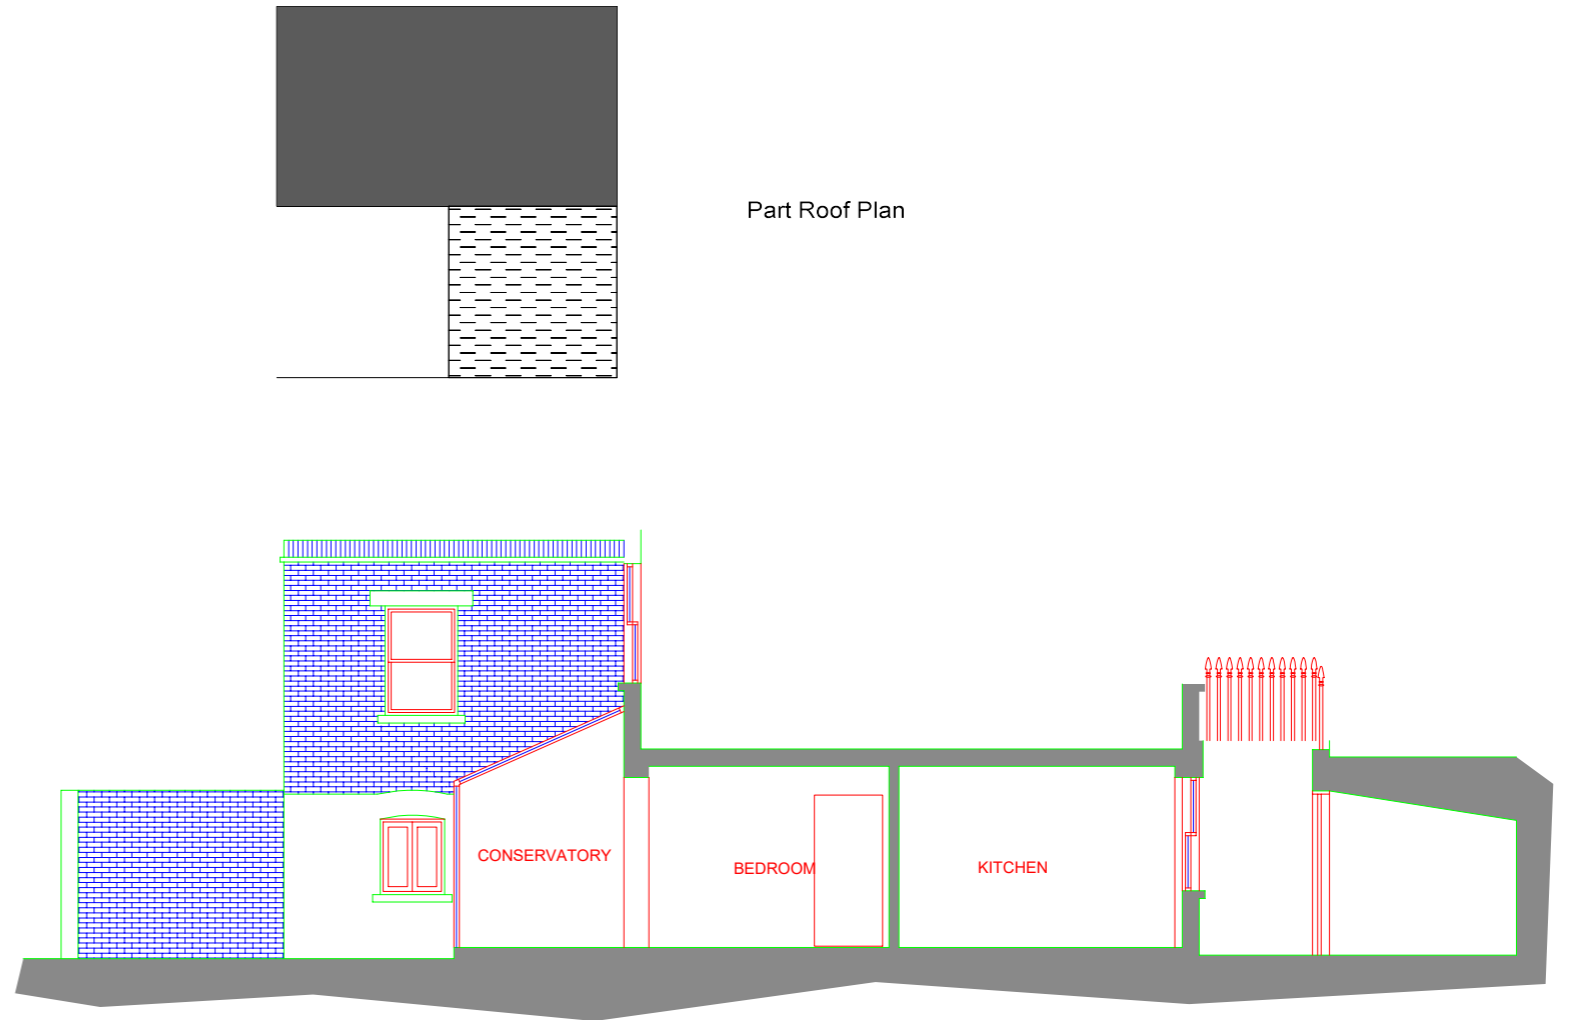

Existing Section

 

Client Mr & Mrs H Armytage	Project Basement alterations 6 Ponsonby Place, London, SW1P 4PT	Drawing Title Existing Rear Elevation & Part Section & Roof Plan	Date	February 2022		Rev.
			Drawing No.	4313/Ex01		
			Scale	1:100 @ A3		
			By	CLC	Checked	WRC

ANYARDS
Designers and Surveyors Ltd
20 Old Esher Road, Walton-on-Thames KT12 4LE
Tel: 01932 231361 - Email: mail@anyards.co.uk