





Proposed Rear Elevation

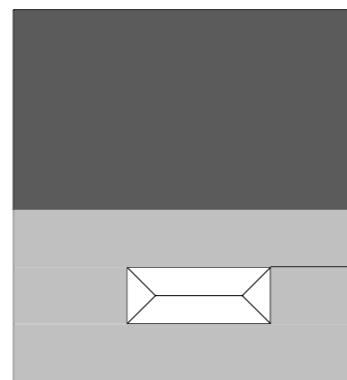

Part Roof Plan

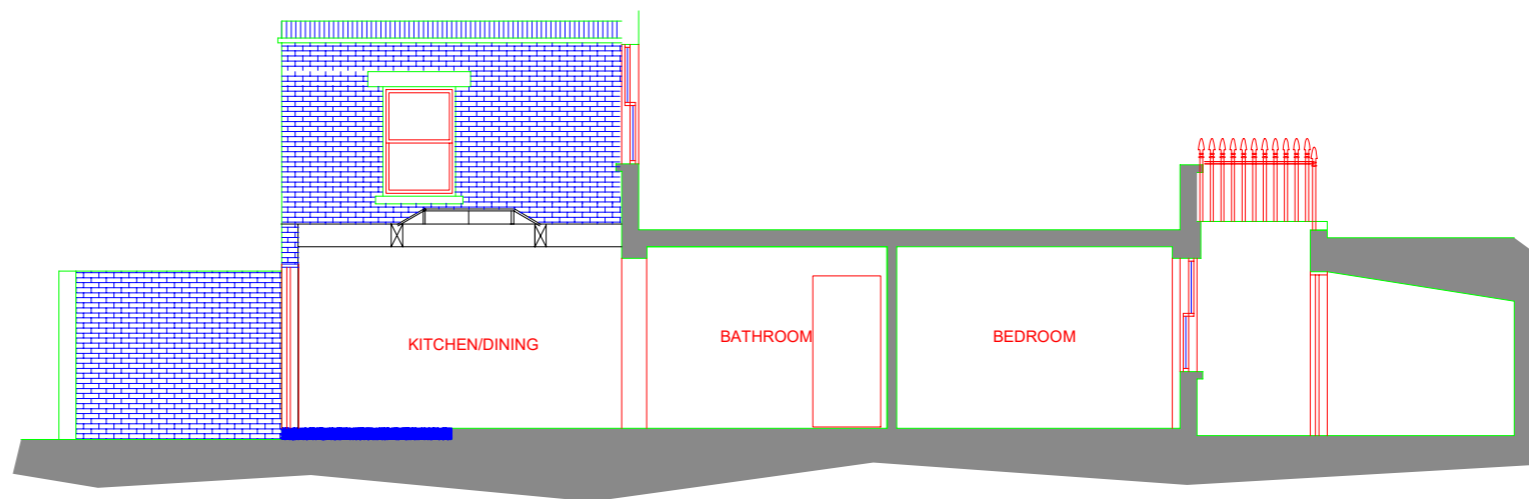

Proposed Section

  

Client <b>Mr &amp; Mrs H Armytage</b>	Project <b>Basement Alterations 6 Ponsonby Place, London, SW1P 4PT</b>	Drawing Title <b>Proposed Rear Elevation &amp; Part Section &amp; Roof Plan</b>	Date	December 2021	
			Drawing No	4313/PR02	Rev.
			Scale	1:100 @ A3	
			By	CLC	Checked WRC

**ANYARDS**  
 Designers and Surveyors Ltd  
 20 Old Esher Road, Walton-on-Thames KT12 4LE  
 Tel: 01932 231361 - Email: mail@anyards.co.uk