



1 EXISTING ELEVATIONS  
1:100

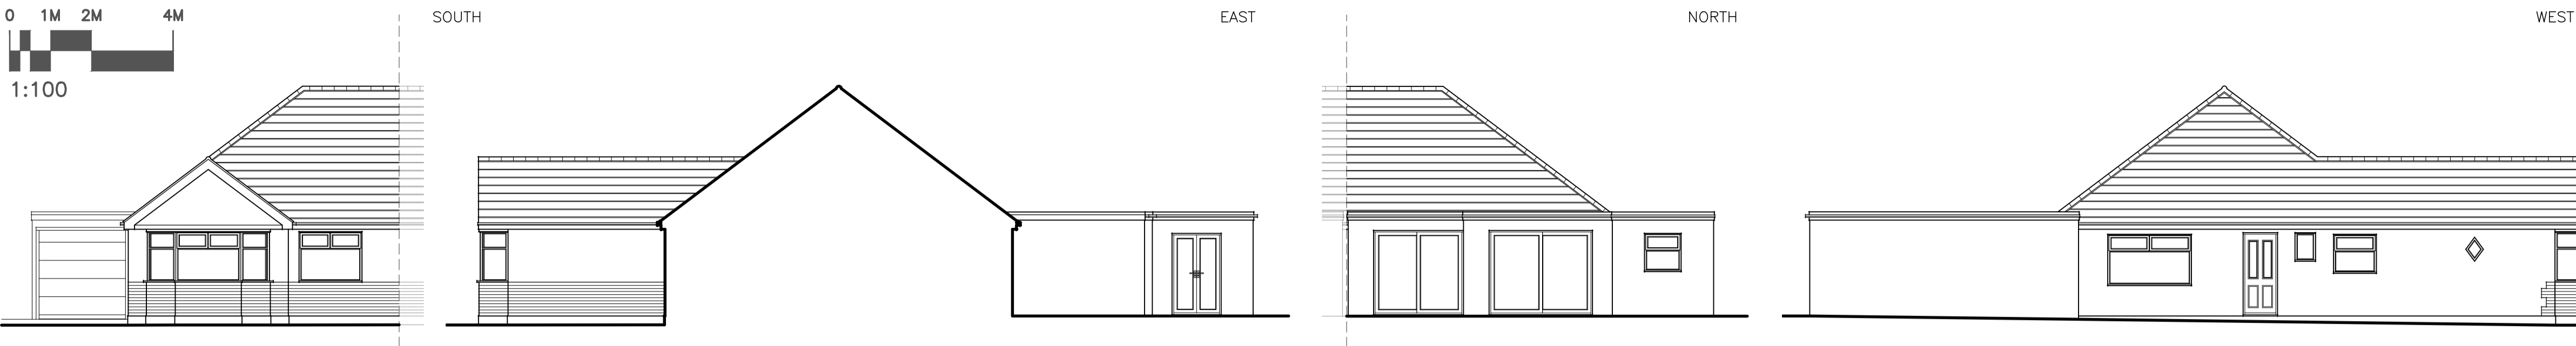


2 PROPOSED ELEVATIONS  
1:100




9 LOCATION PLAN  
1:1250

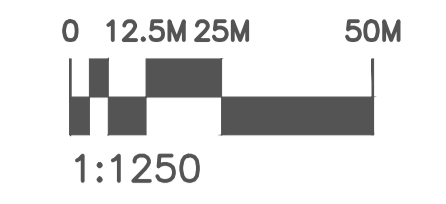


3 EXISTING GROUND FLOOR PLAN  
1:100

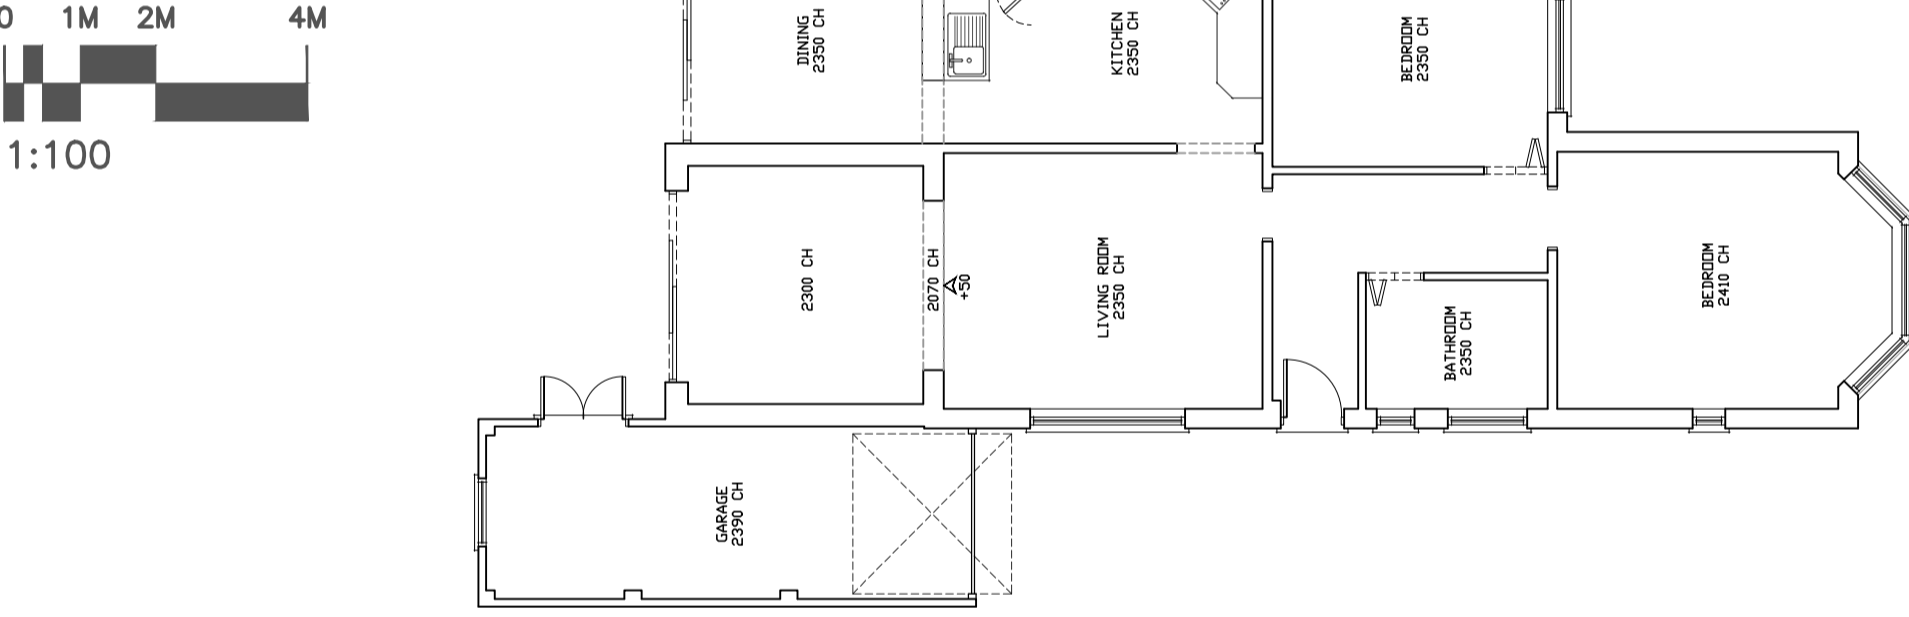


6 PROPOSED GROUND FLOOR PLAN  
1:100

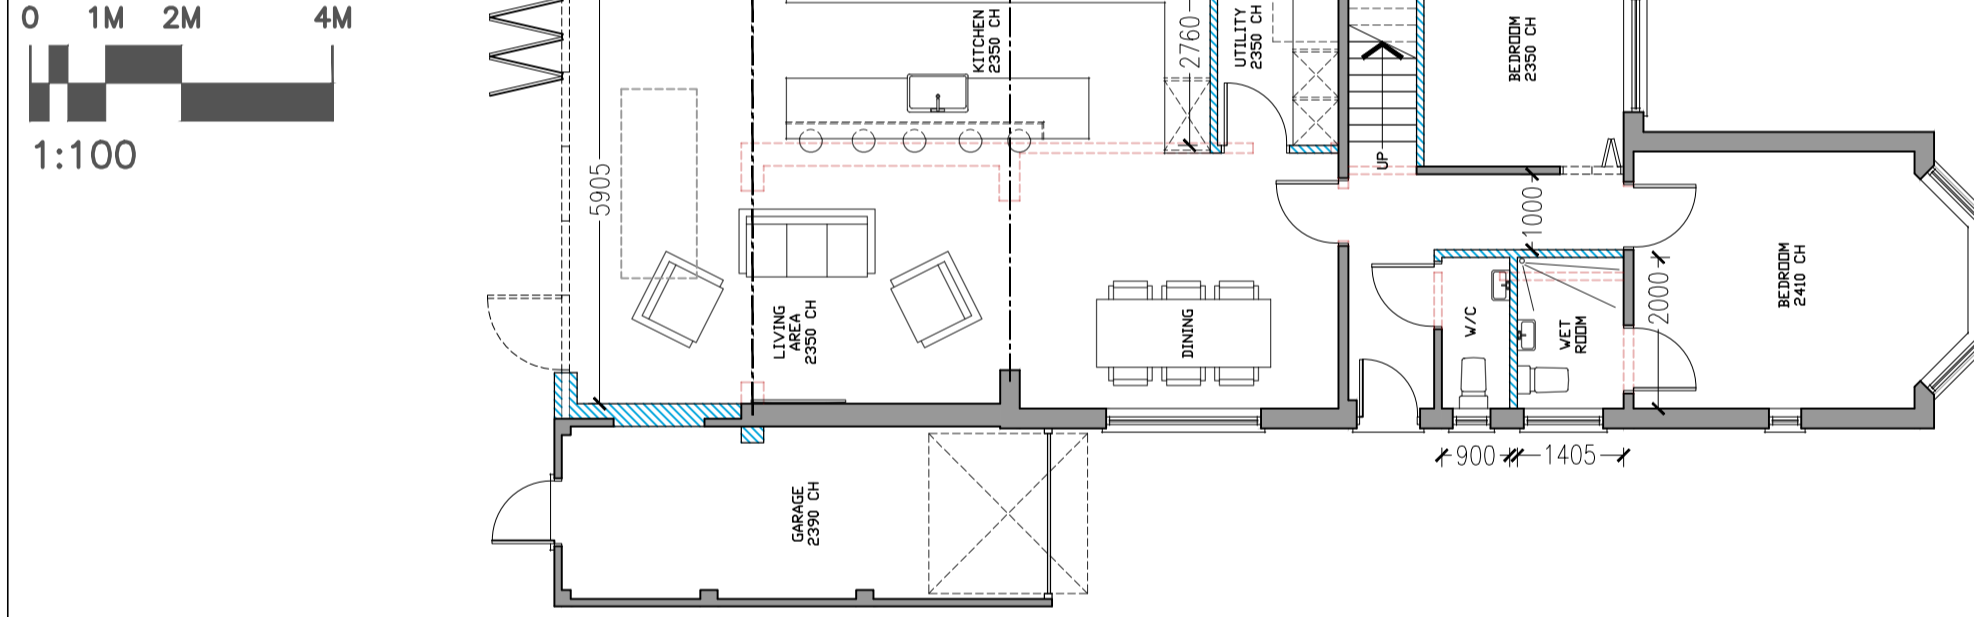


4 EXISTING FIRST FLOOR PLAN  
1:100

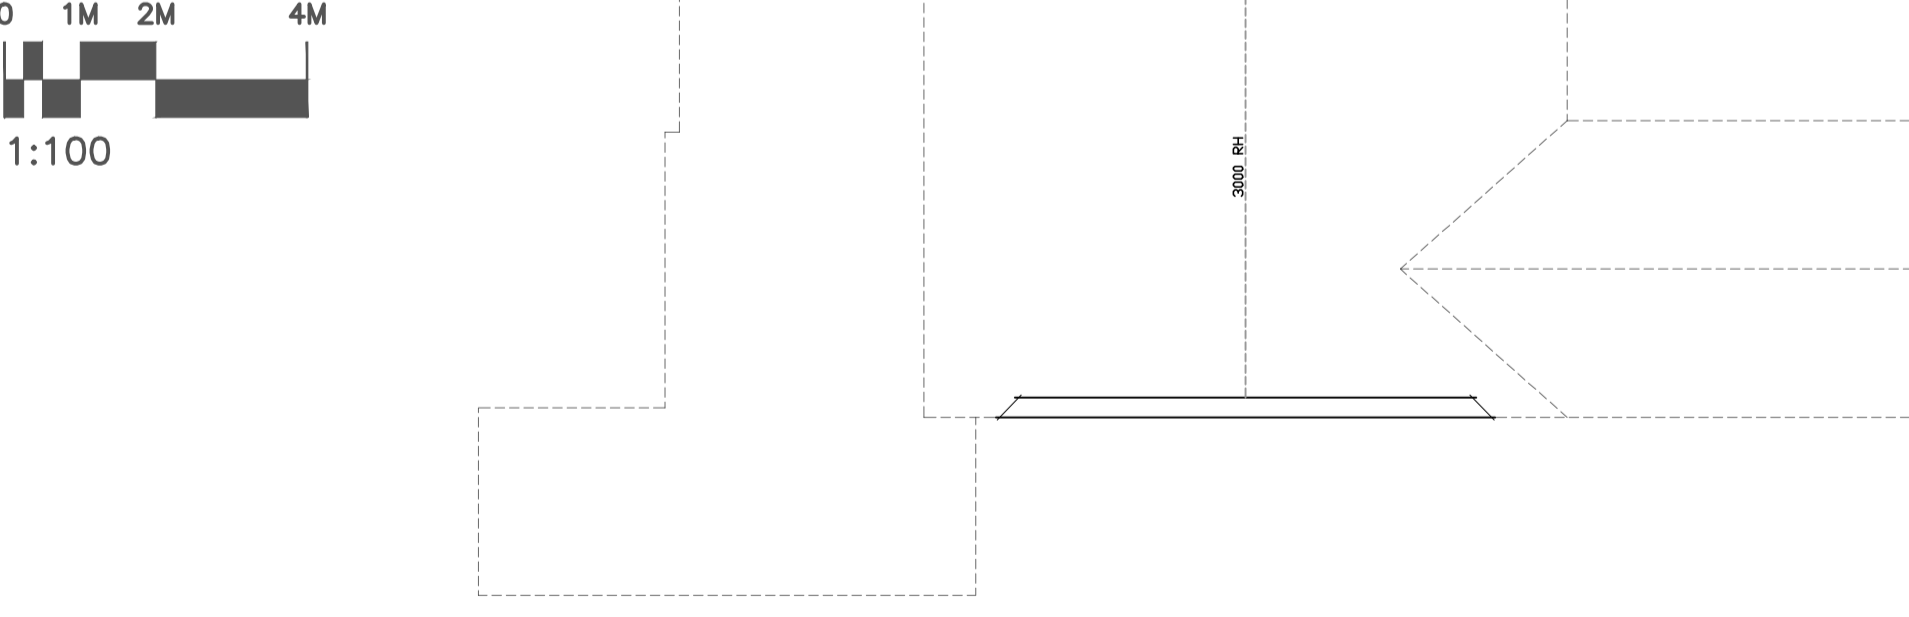


7 PROPOSED FIRST FLOOR PLAN  
1:100

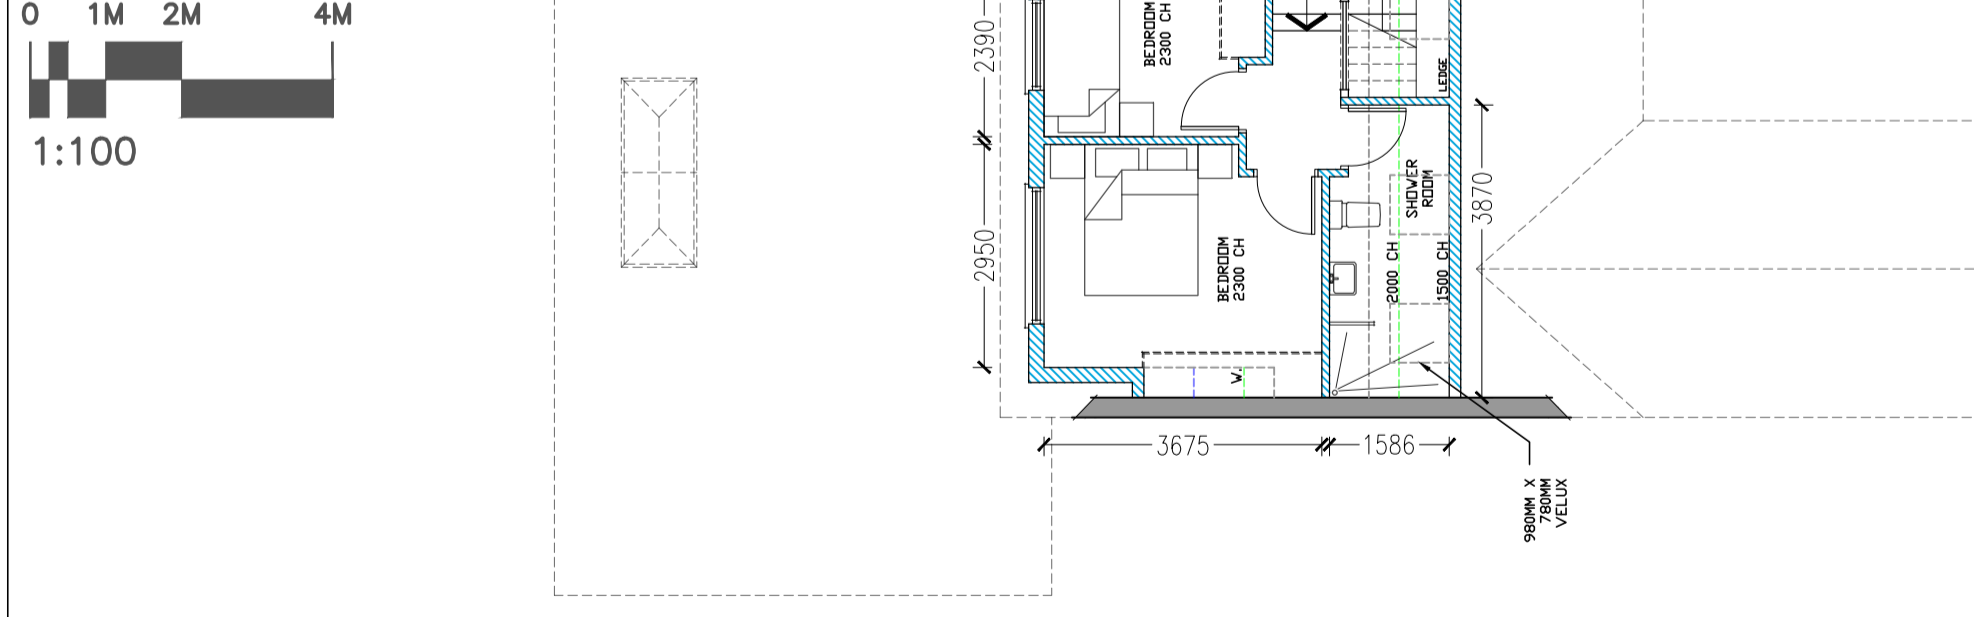

5 EXISTING ROOF PLAN  
1:100

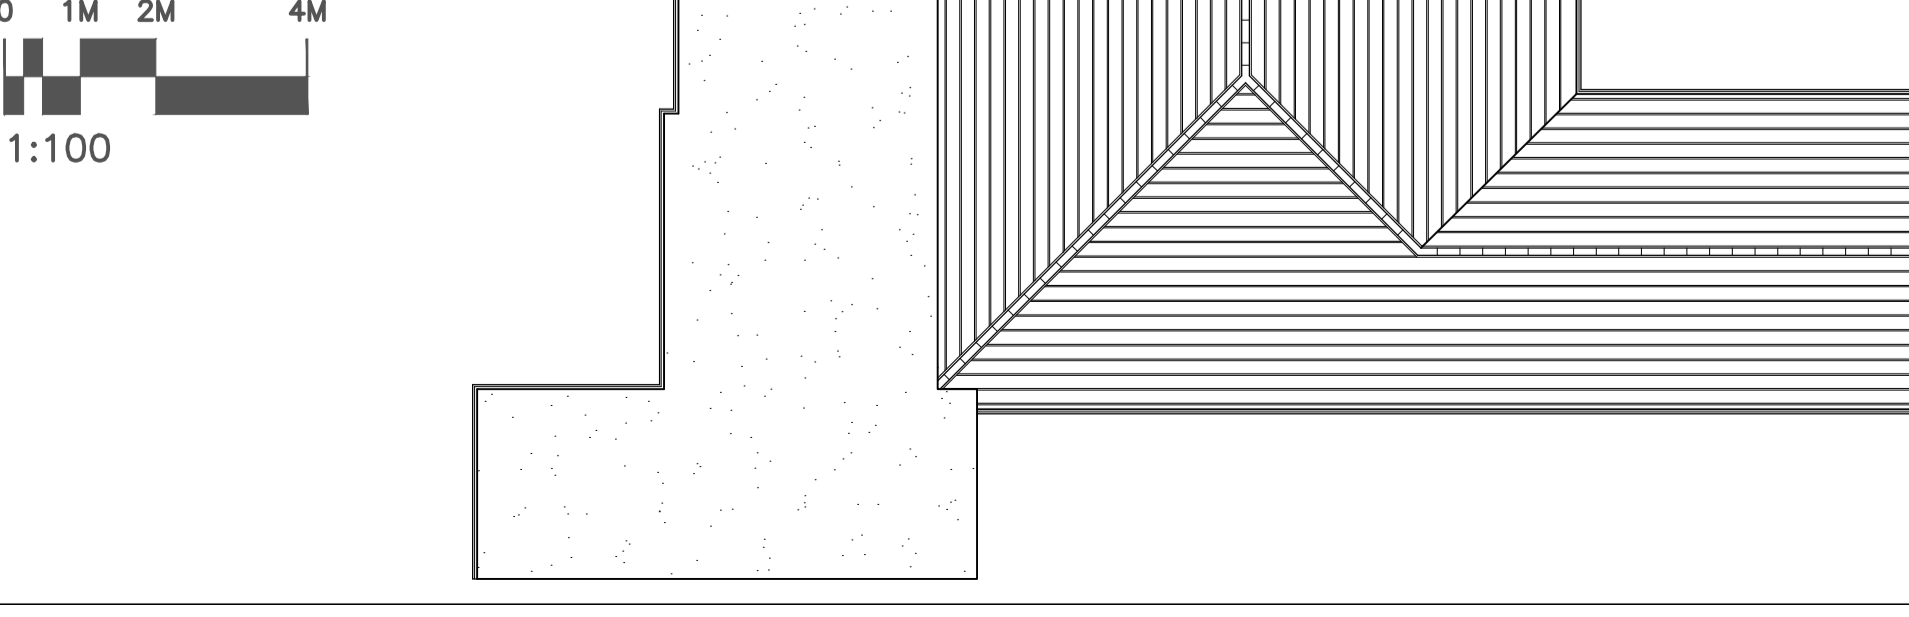

8 PROPOSED ROOF PLAN  
1:100

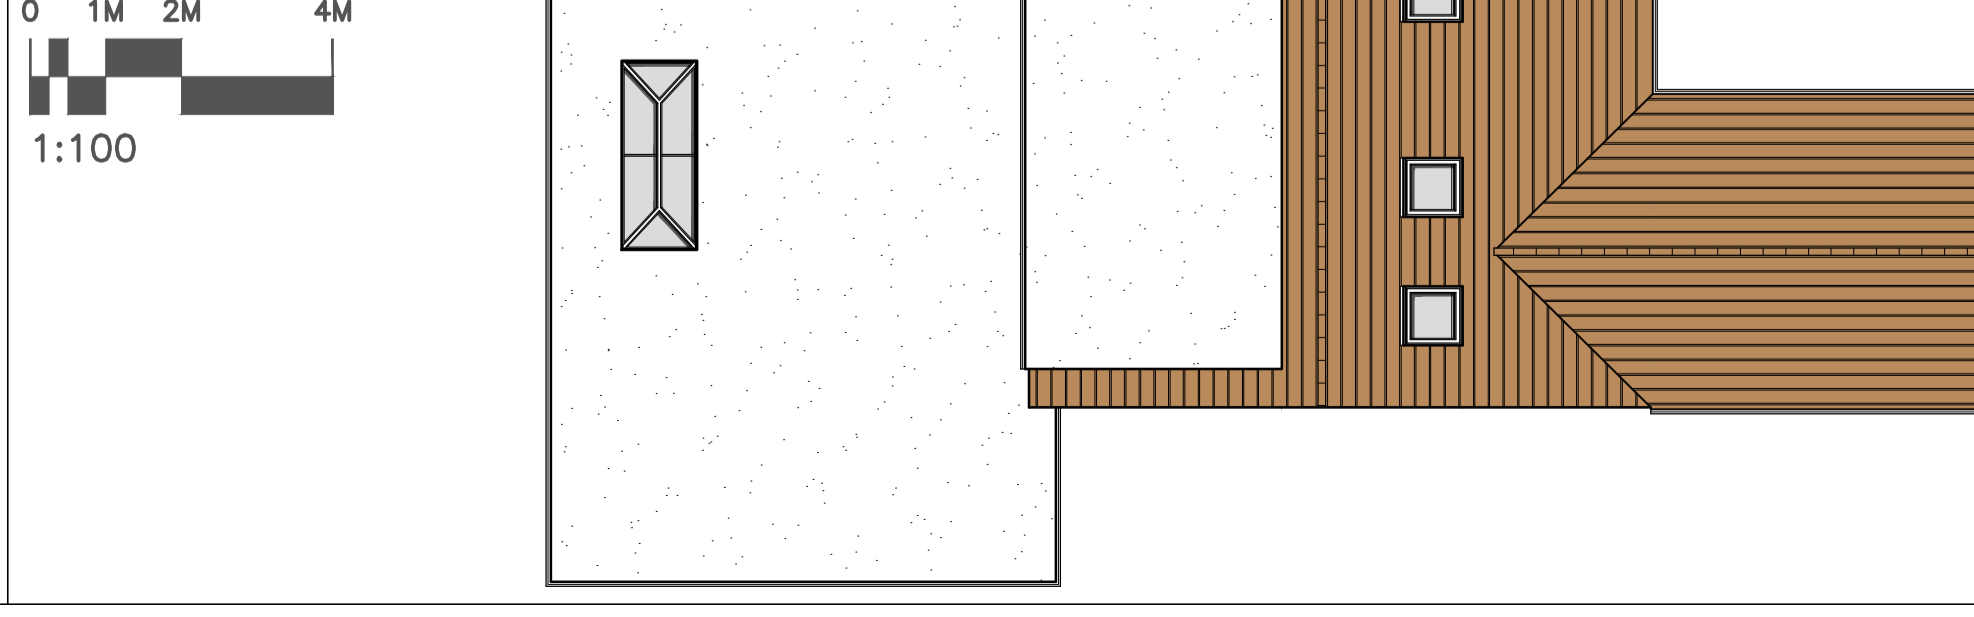

10 SITE PLAN  
1:500



NOTES:  
ALL LEVELS AND DIMENSIONS ARE TO BE CHECKED ON SITE PRIOR TO ANY WORKS COMMENCE. ALL LEVELS AND DIMENSIONS ARE NOT GUARANTEED EXACT. ANY DISCREPANCIES ON THE DRAWINGS ARE TO BE NOTIFIED TO BARKER WOODROW IN THE FIRST INSTANCE.  
NO INVASIVE WORKS ARE TO PROCEED WITHOUT HAVING FIRST OBTAINED A REFURBISHMENT AND DEMOLITION ASBESTOS SURVEY OF THE PROPOSED WORK AREAS AND REMOVAL OF ANY IDENTIFIED ASBESTOS CONTAINING MATERIALS (ACMS) UNDER CONTROLLED CONDITIONS BY AN APPROVED SPECIALIST CONTRACTOR IN STRICT ACCORDANCE WITH THE CONTROL OF ASBESTOS REGULATIONS 2012.  
ALL DRAWINGS ARE TO BE READ IN CONJUNCTION WITH THE STRUCTURAL ENGINEERS DRAWINGS AND CALCULATIONS  
THESE DRAWINGS ARE THE INTELLECTUAL PROPERTY RIGHTS OF BARKER WOODROW. ANY COPYING, REPRODUCTION OR CONSTRUCTION OF THESE DRAWINGS ARE STRICTLY PROHIBITED WITHOUT PRIOR WRITTEN CONSENT FROM BARKER WOODROW



PLANNING ISSUE



CLIENT: Mr Steve Micallef  
18 Alderney Gardens  
Wickford  
SS11 7BD

ARCHITECT: BARKER WOODROW  
ARCHITECTURAL TECHNOLOGISTS  
info@barkerwoodrow.com  
01702 669544

SITE: 18 Alderney Gardens  
Wickford, SS11 7BD

TITLE: Planning Drawings

SCALE AT A1: 1:100, 1:500, 1:1000	DATE: 20/10/21	DRAWN: EG
PROJECT NO: 21/608	DRAWING NO: 1200	REVISION:

OFFICE USE ONLY: