


site plan

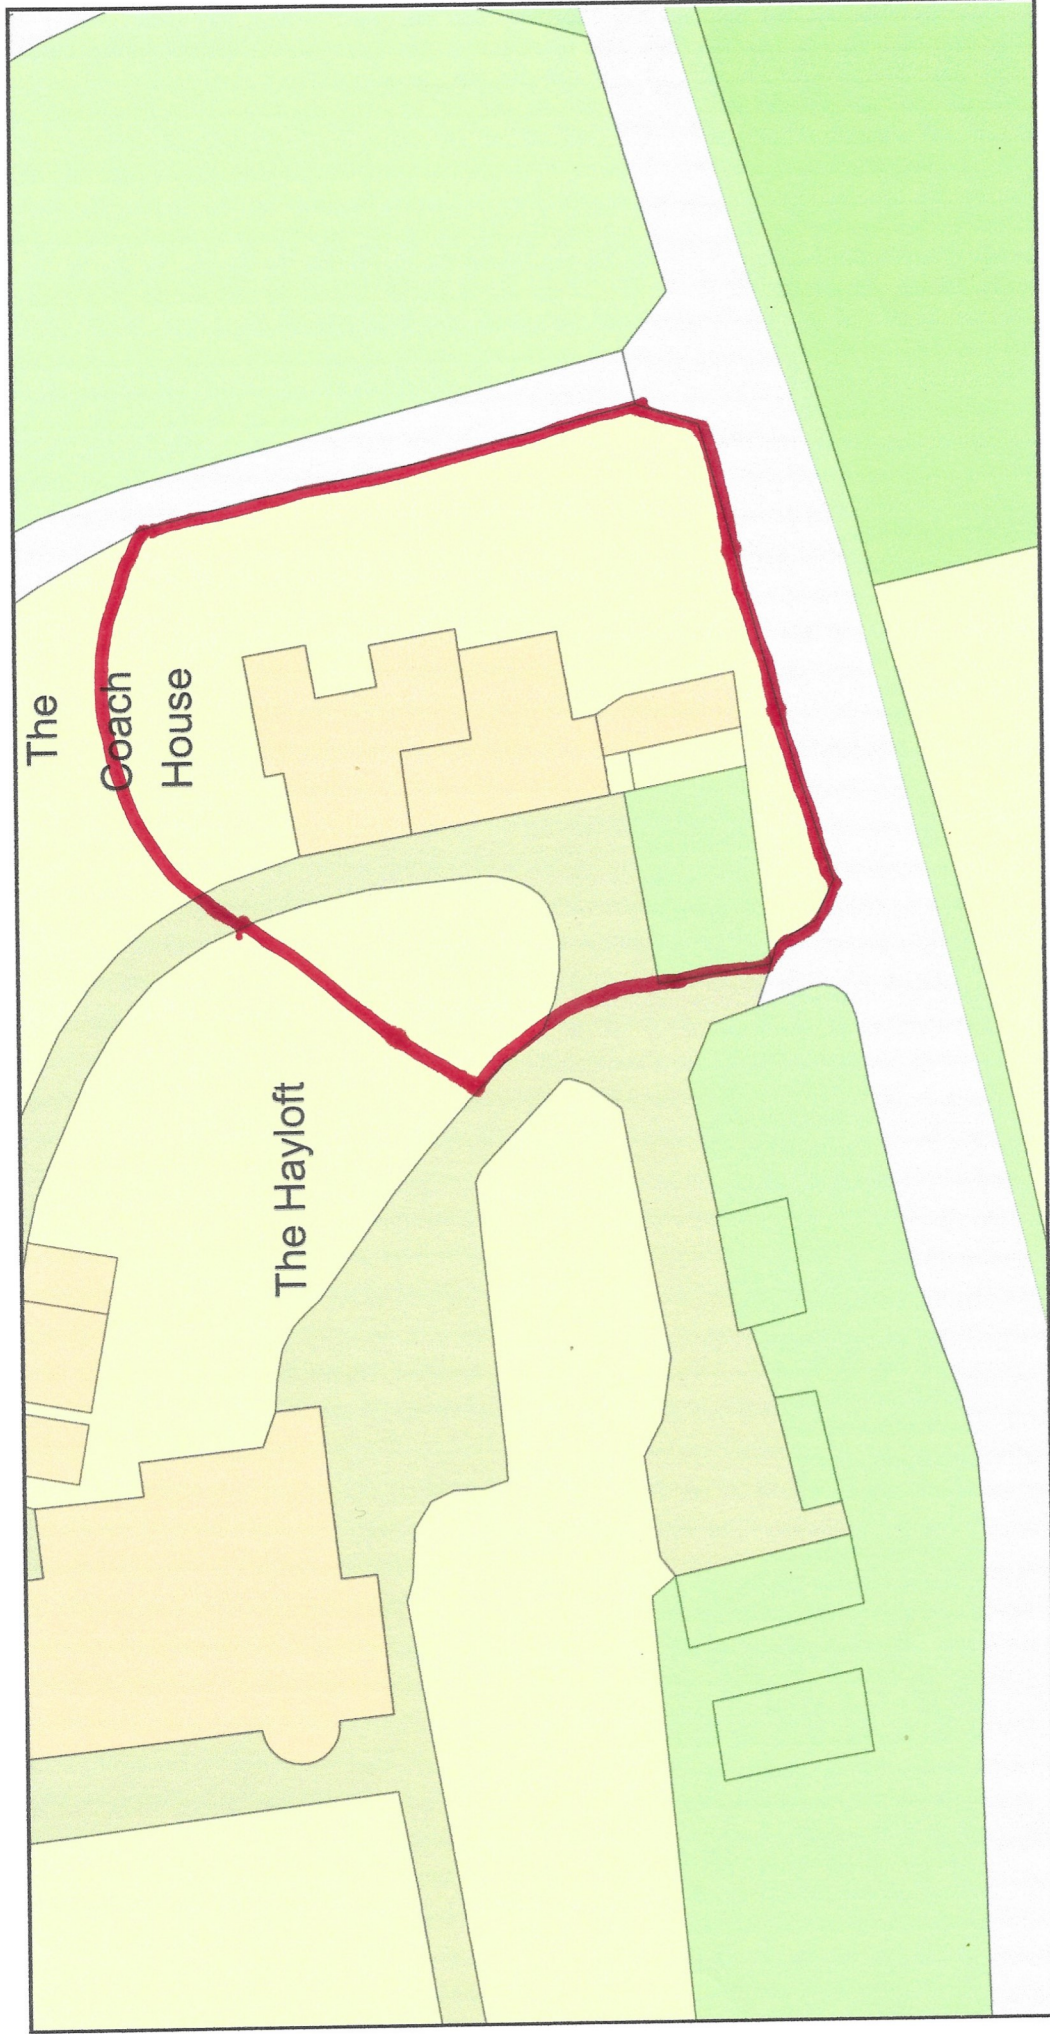

Plan Produced for: South Norfolk LBC

Date Produced: 25 Oct 2021

Plan Reference Number: TQRQM21298115742904

Scale: 1:500 @ A4

© Crown copyright and database rights 2021 OS 100042766