
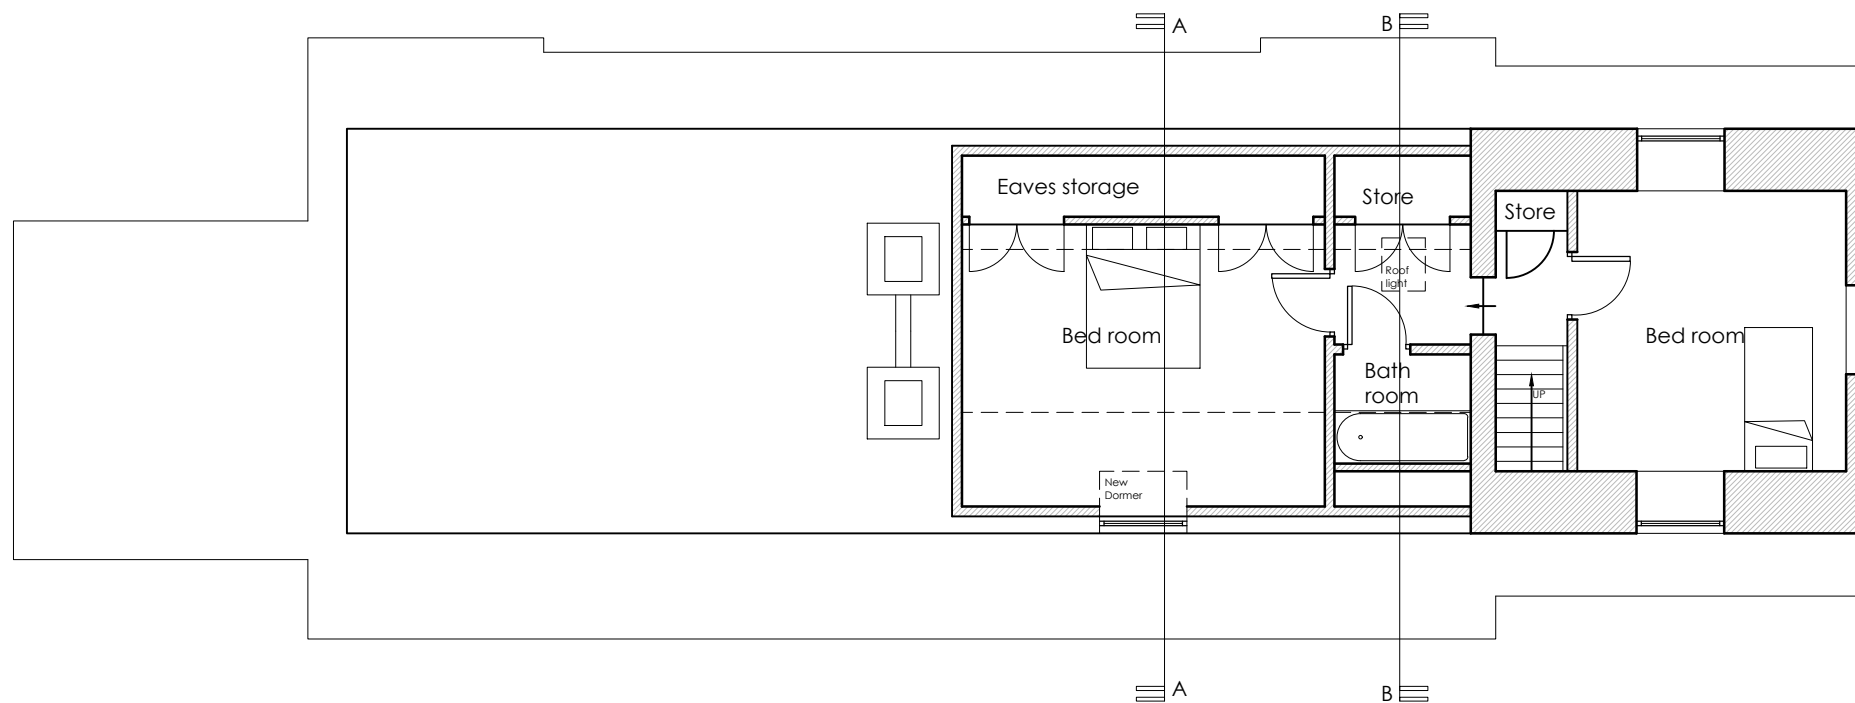


Proposed Ground Floor Plan  
1:100

 

Proposed First Floor Plan  
1:100

Revisions:

Client:

**Mr & Mrs Stuart**  
Job Title:

**Stow Barn**  
Drawing Title:

**Proposed Floor Plans**  
Scale: \_\_\_\_\_ Drawn By: \_\_\_\_\_ Date: \_\_\_\_\_

**1:100 @ A3** \_\_\_\_\_ **MC/LA** \_\_\_\_\_ **Feb 2022** \_\_\_\_\_  
Job Number: \_\_\_\_\_ Drawing Number: \_\_\_\_\_

**6541** \_\_\_\_\_ **03.6E** \_\_\_\_\_

**whitworth**

Chartered Architects & Chartered Building Surveyors  
Unit 12 Park Farm, Fornham St Genevieve, Bury St Edmunds, IP28 6TS  
01284 760421 info@whitworth.co.uk www.whitworth.co.uk

NOTE:  
Do not scale from this drawing. Confirm all dimensions on site. Refer any discrepancies to the Architect before work is put in hand. Read this drawing in conjunction with the relevant sections of the specification, schedule of works and other drawings.

This drawing is copyright of whitworth.