



Existing Ground Floor Plan
1:100

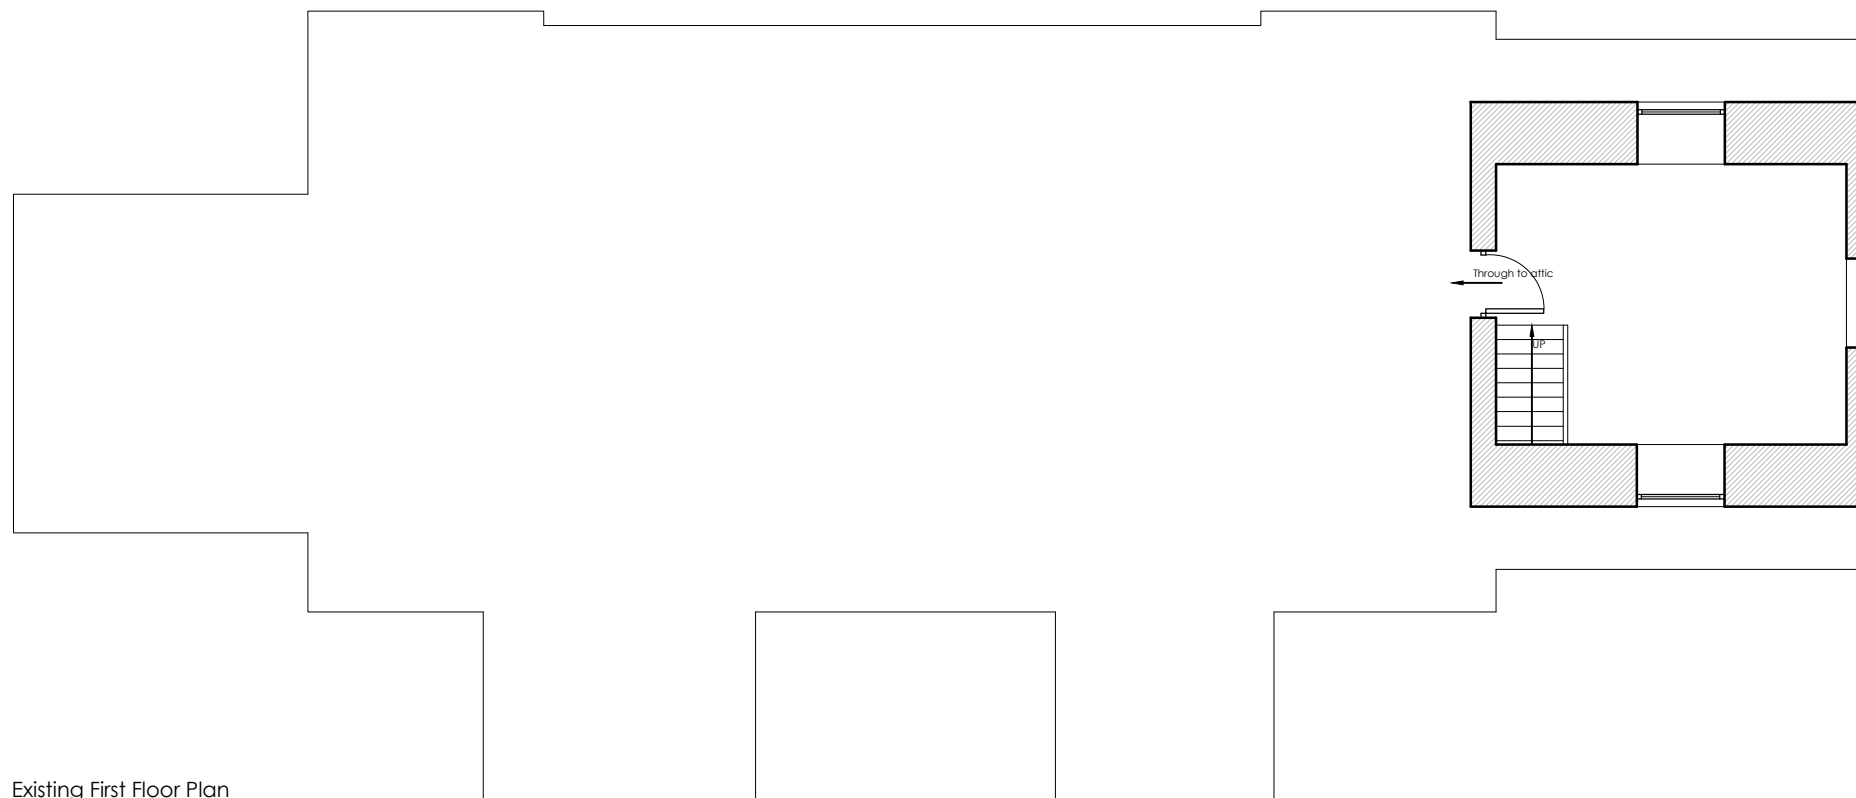

Existing First Floor Plan
1:100

 

Revisions:

Client:

Mr & Mrs Stuart
Job Title: _____

Stow Barn
Drawing Title: _____

Existing Floor Plans
Scale: _____ Drawn By: _____ Date: _____

1:100 @ A3 Job Number: **DK** Drawing Number: **June 2021**

6541 Drawing Number: **01**

whitworth

Chartered Architects & Chartered Building Surveyors
18 Hatter Street, Bury St Edmunds, Suffolk, IP33 1NE
01284 760421 info@whitworth.co.uk www.whitworth.co.uk

NOTE:
Do not scale from this drawing. Confirm all dimensions on site. Refer any discrepancies to the Architect before work is put in hand. Read this drawing in conjunction with the relevant sections of the specification, schedule of works and other drawings.

This drawing is copyright of whitworth.