


Existing Rear Elevation
1:50




Existing Side Elevation
1:50

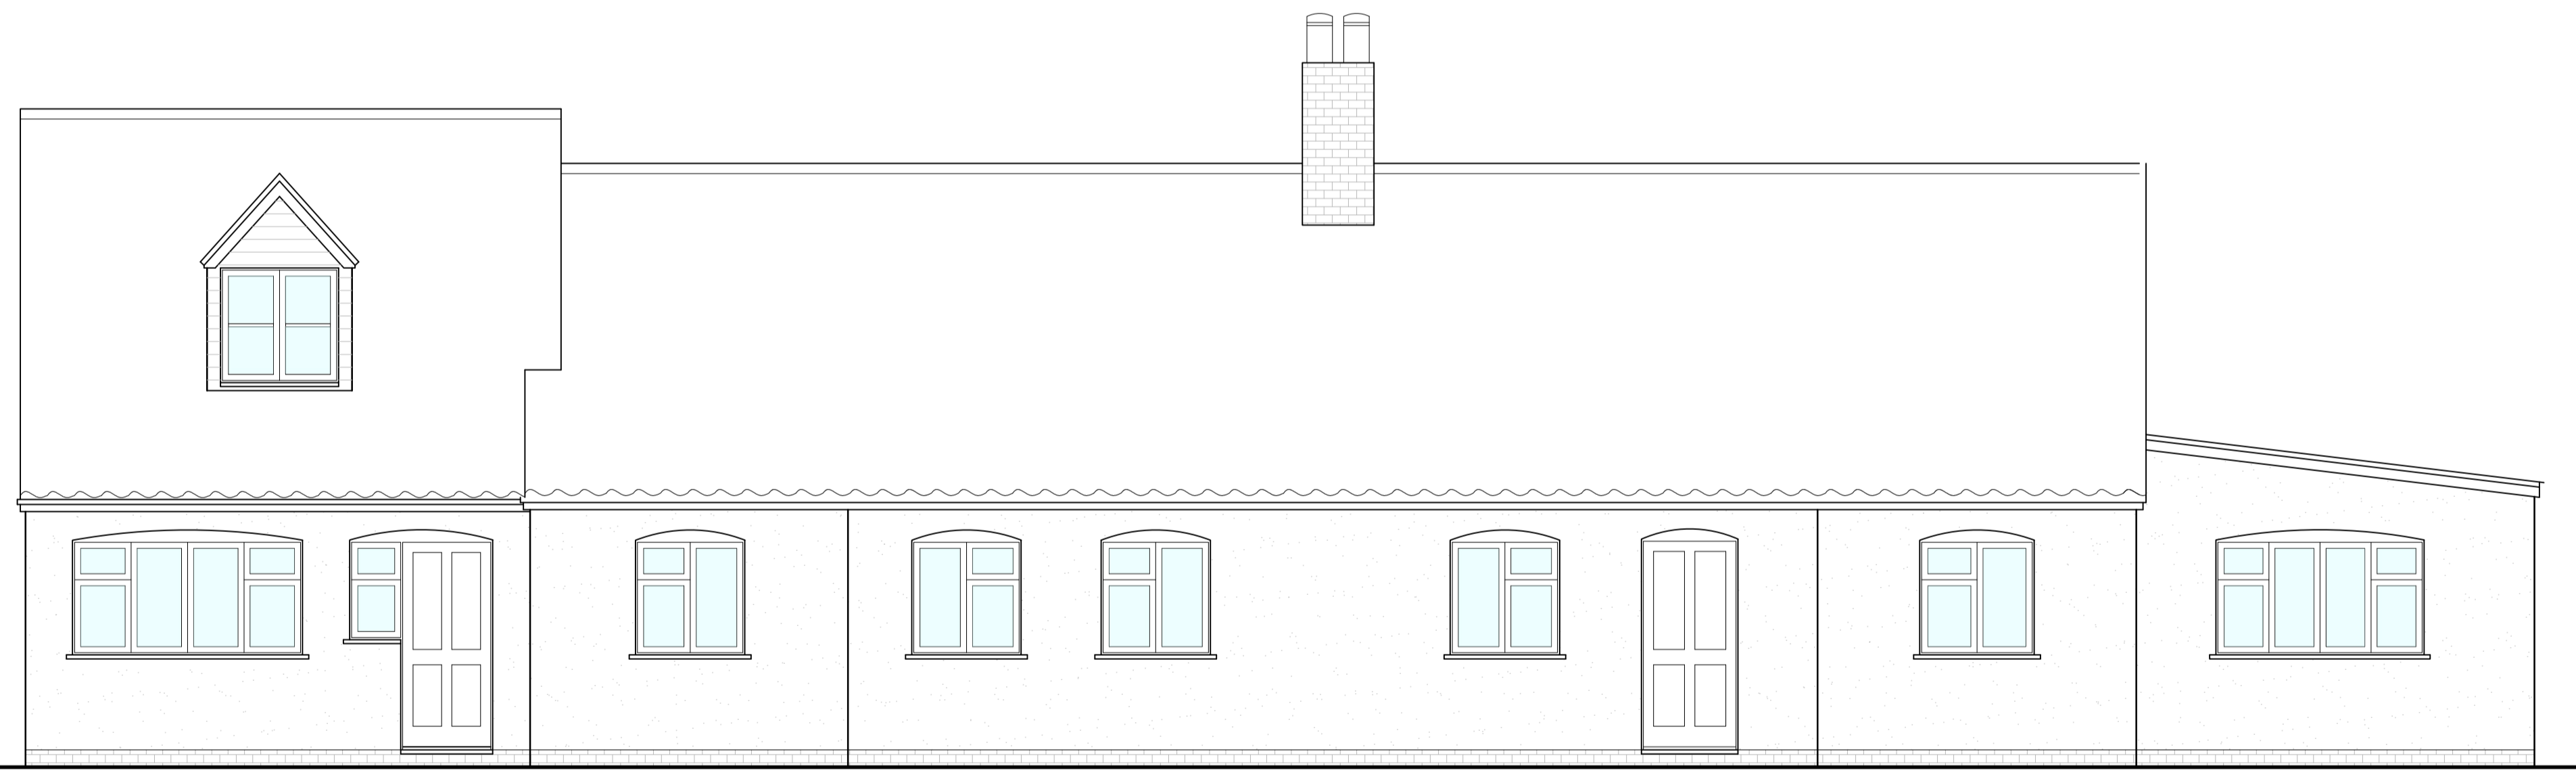

Existing Front Elevation
1:50



Existing Side Elevation
1:50

 

Revisions:
Extension roof amended

Client: _____

Mr & Mrs Stuart
Job Title: _____

Stow Barn
Drawing Title: _____

Existing Elevations
Scale: _____ Drawn By: _____ Date: _____

1:50 @ A1, DK, June 2021
Job Number: _____ Drawing Number: _____

6541, 02A

whitworth

Chartered Architects & Chartered Building Surveyors
18 Hatter Street, Bury St Edmunds, Suffolk, IP33 1NE
01284 760421 info@whitworth.co.uk www.whitworth.co.uk

NOTE:
Do not scale from this drawing. Confirm all dimensions on site. Refer any discrepancies to the Architect before work is put in hand. Read this drawing in conjunction with the relevant sections of the specification, schedule of works and other drawings.

This drawing is copyright of whitworth.