

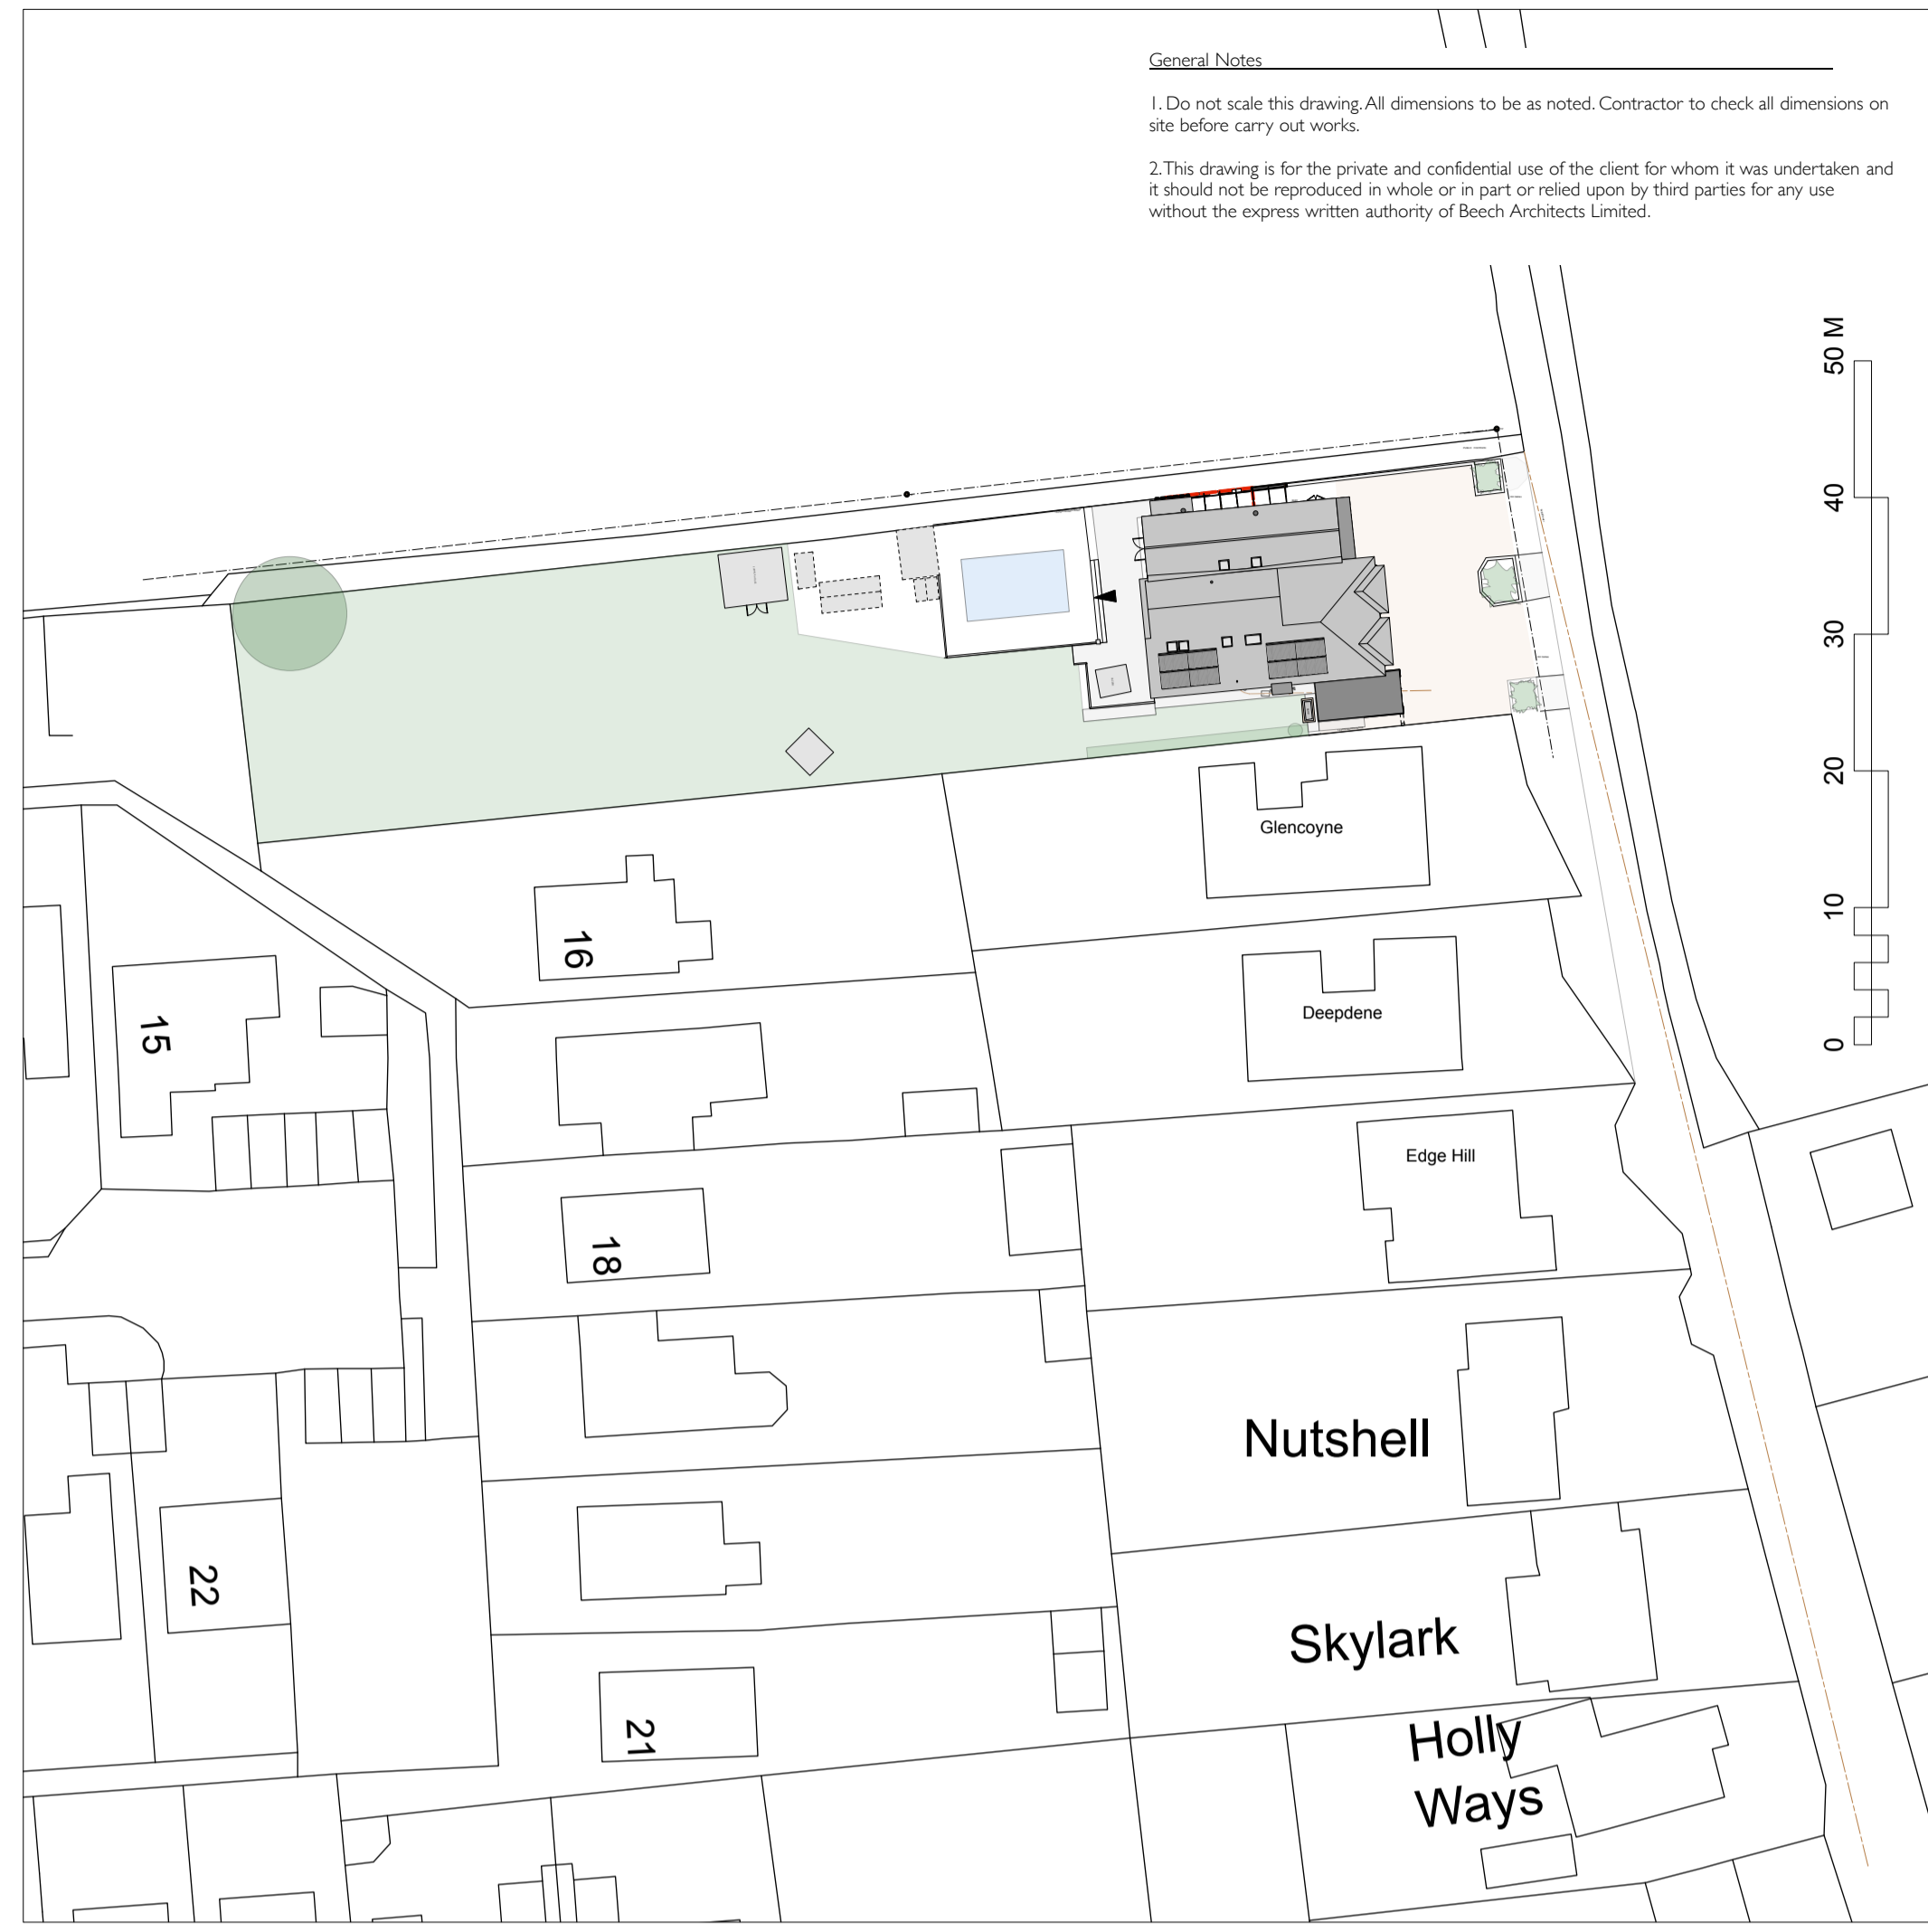


SITE BLOCK ROOF PLAN 1:200

General Notes
 1. Do not scale this drawing. All dimensions to be as noted. Contractor to check all dimensions on site before carry out works.
 2. This drawing is for the private and confidential use of the client for whom it was undertaken and it should not be reproduced in whole or in part or relied upon by third parties for any use without the express written authority of Beech Architects Limited.

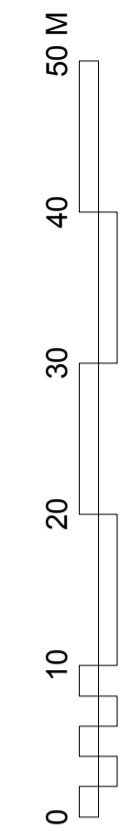

SITE BLOCK ROOF PLAN 1:500

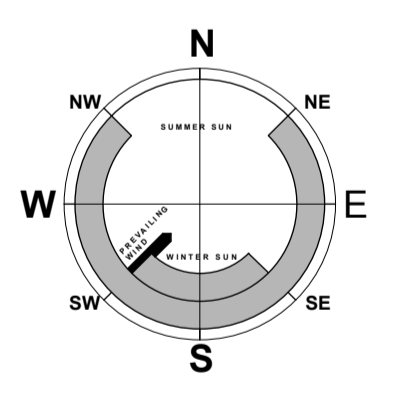

Rev

Beech ARCHITECTS
 Church Farm Barn
 The Street
 Thornton
 Suffolk
 IP23 7JR
 enquiries@beecharchitects.com
 t 01379 678442

CLIENT
 Anna & Don Helm Baxter

PROJECT
 Ambermere,
 Alton Hall Lane,
 Stutton,
 IPSWICH,
 IP9 2SN

DRAWING
 SITE BLOCK ROOF PLANS

SCALE	DATE	DRAWN BY	CHECKED
1:200 @ A1	Nov 2021	RFP	
DRAWING NUMBER	JOB NUMBER	STATUS	REV
14	619	Not For Construction	

This drawing is copyright and remains the property of Beech Architects Ltd. Original size A1. Scale shown will be incorrect if reproduced in any other format. All dimensions to be checked on site.