


# FULTON Site Plan

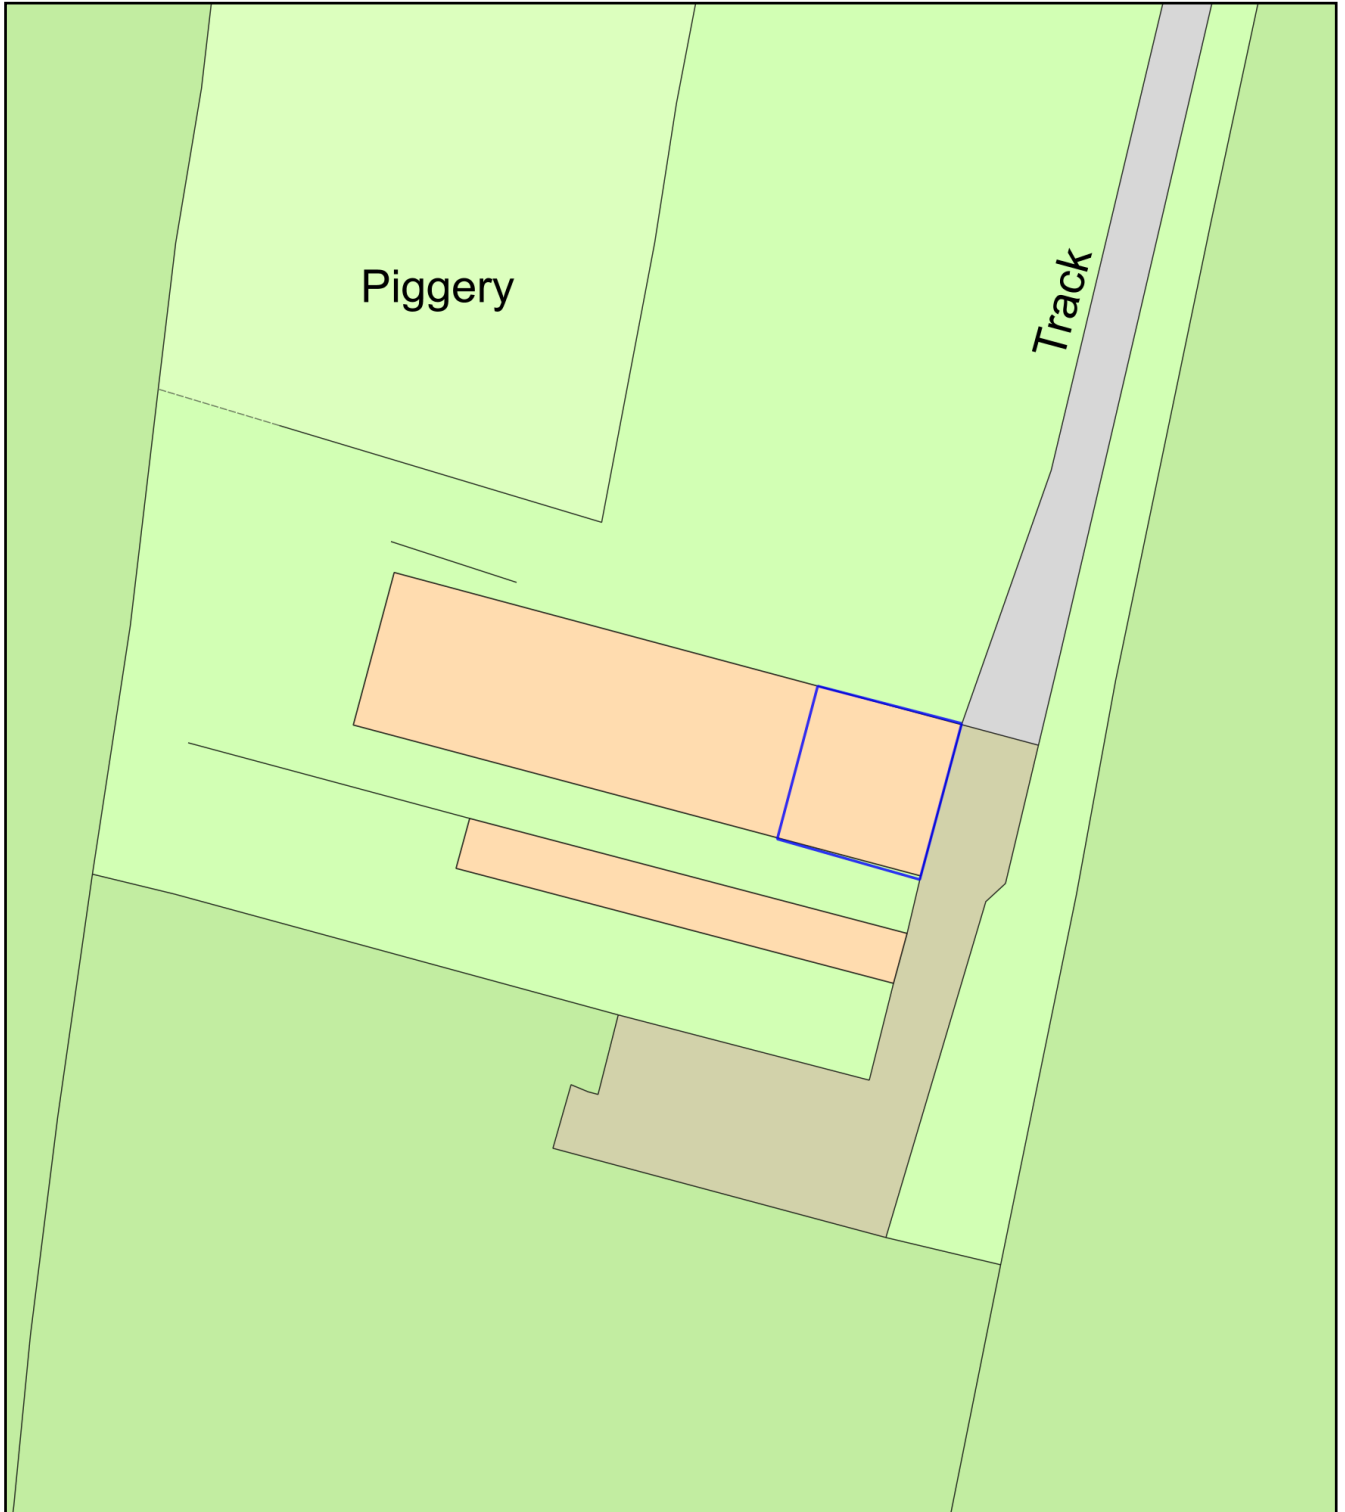

Plan Produced for: Lindsay Fulton

Date Produced: 08 Jan 2022

Plan Reference Number: TQRQM22008163349191

Scale: 1:500 @ A4