


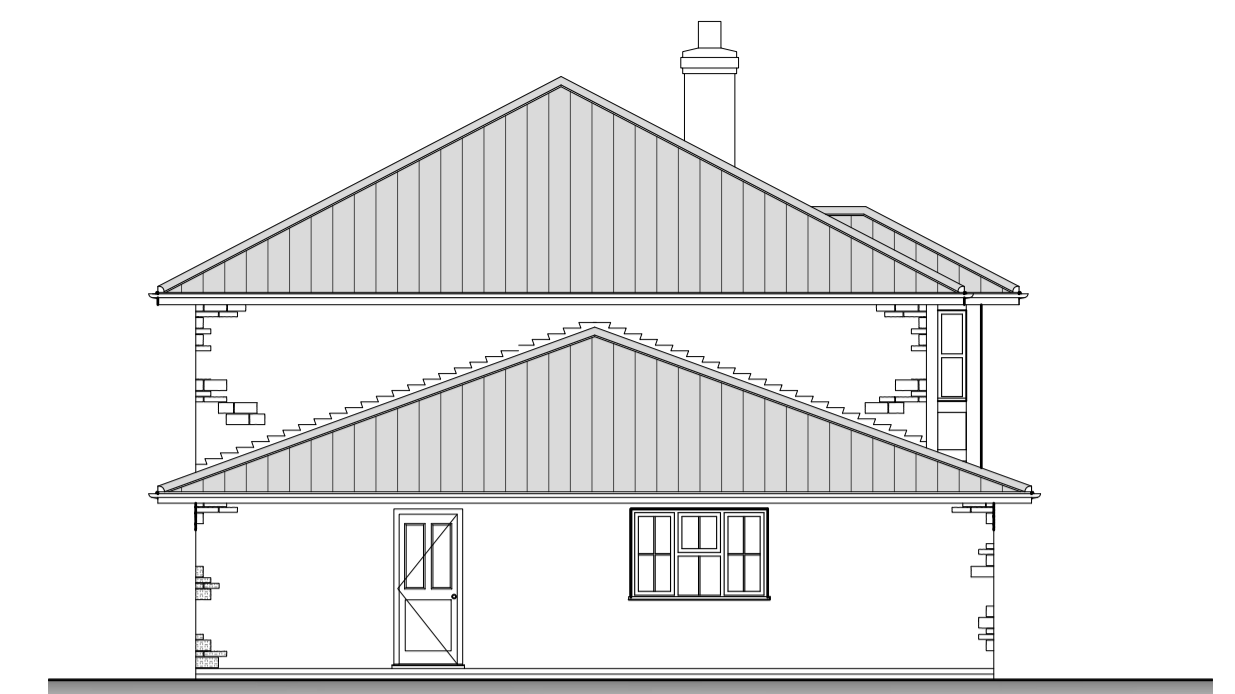


Front Elevation 1:50




Side Elevation 1:100




Side Elevation 1:100

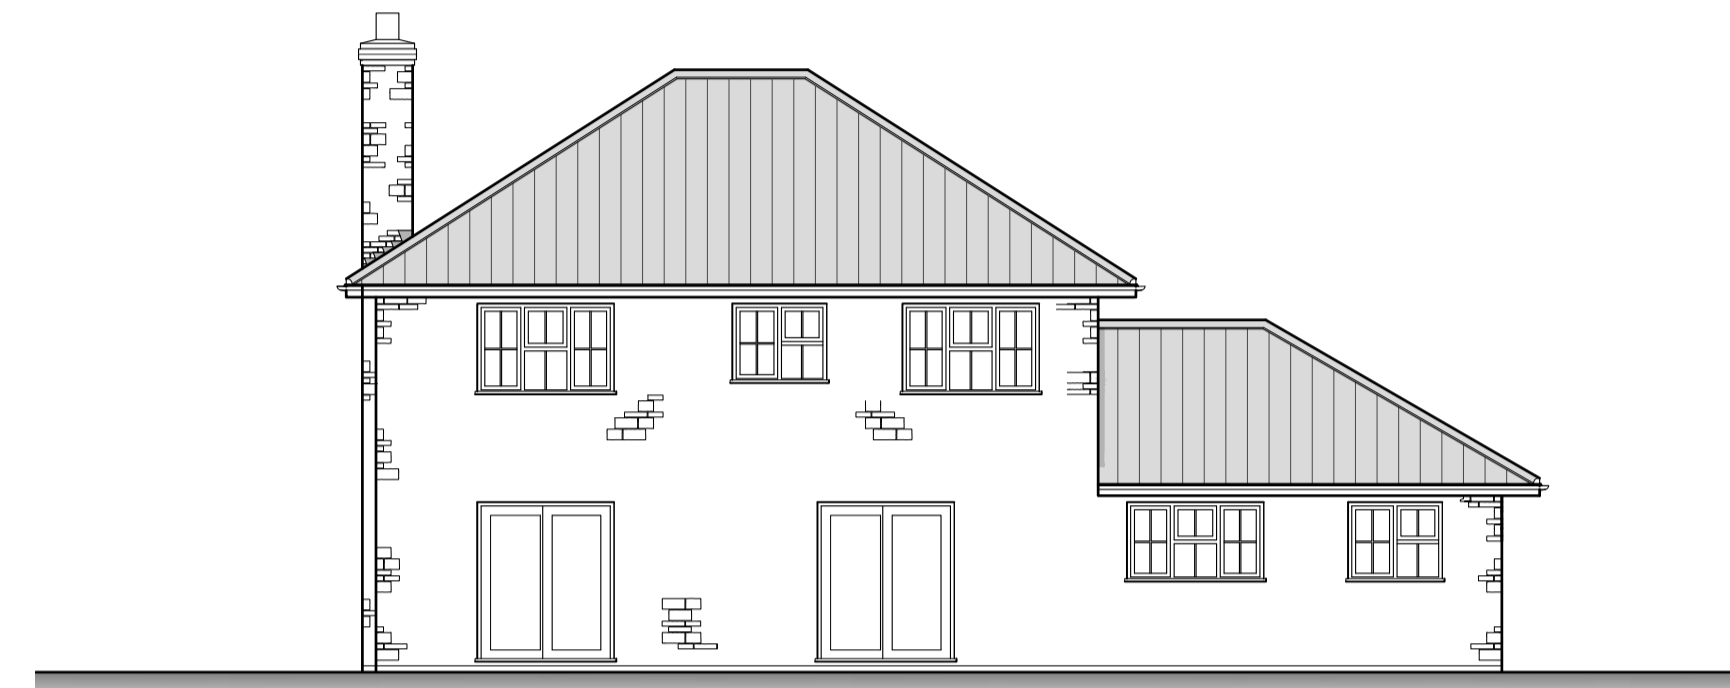

Rear Elevation 1:100

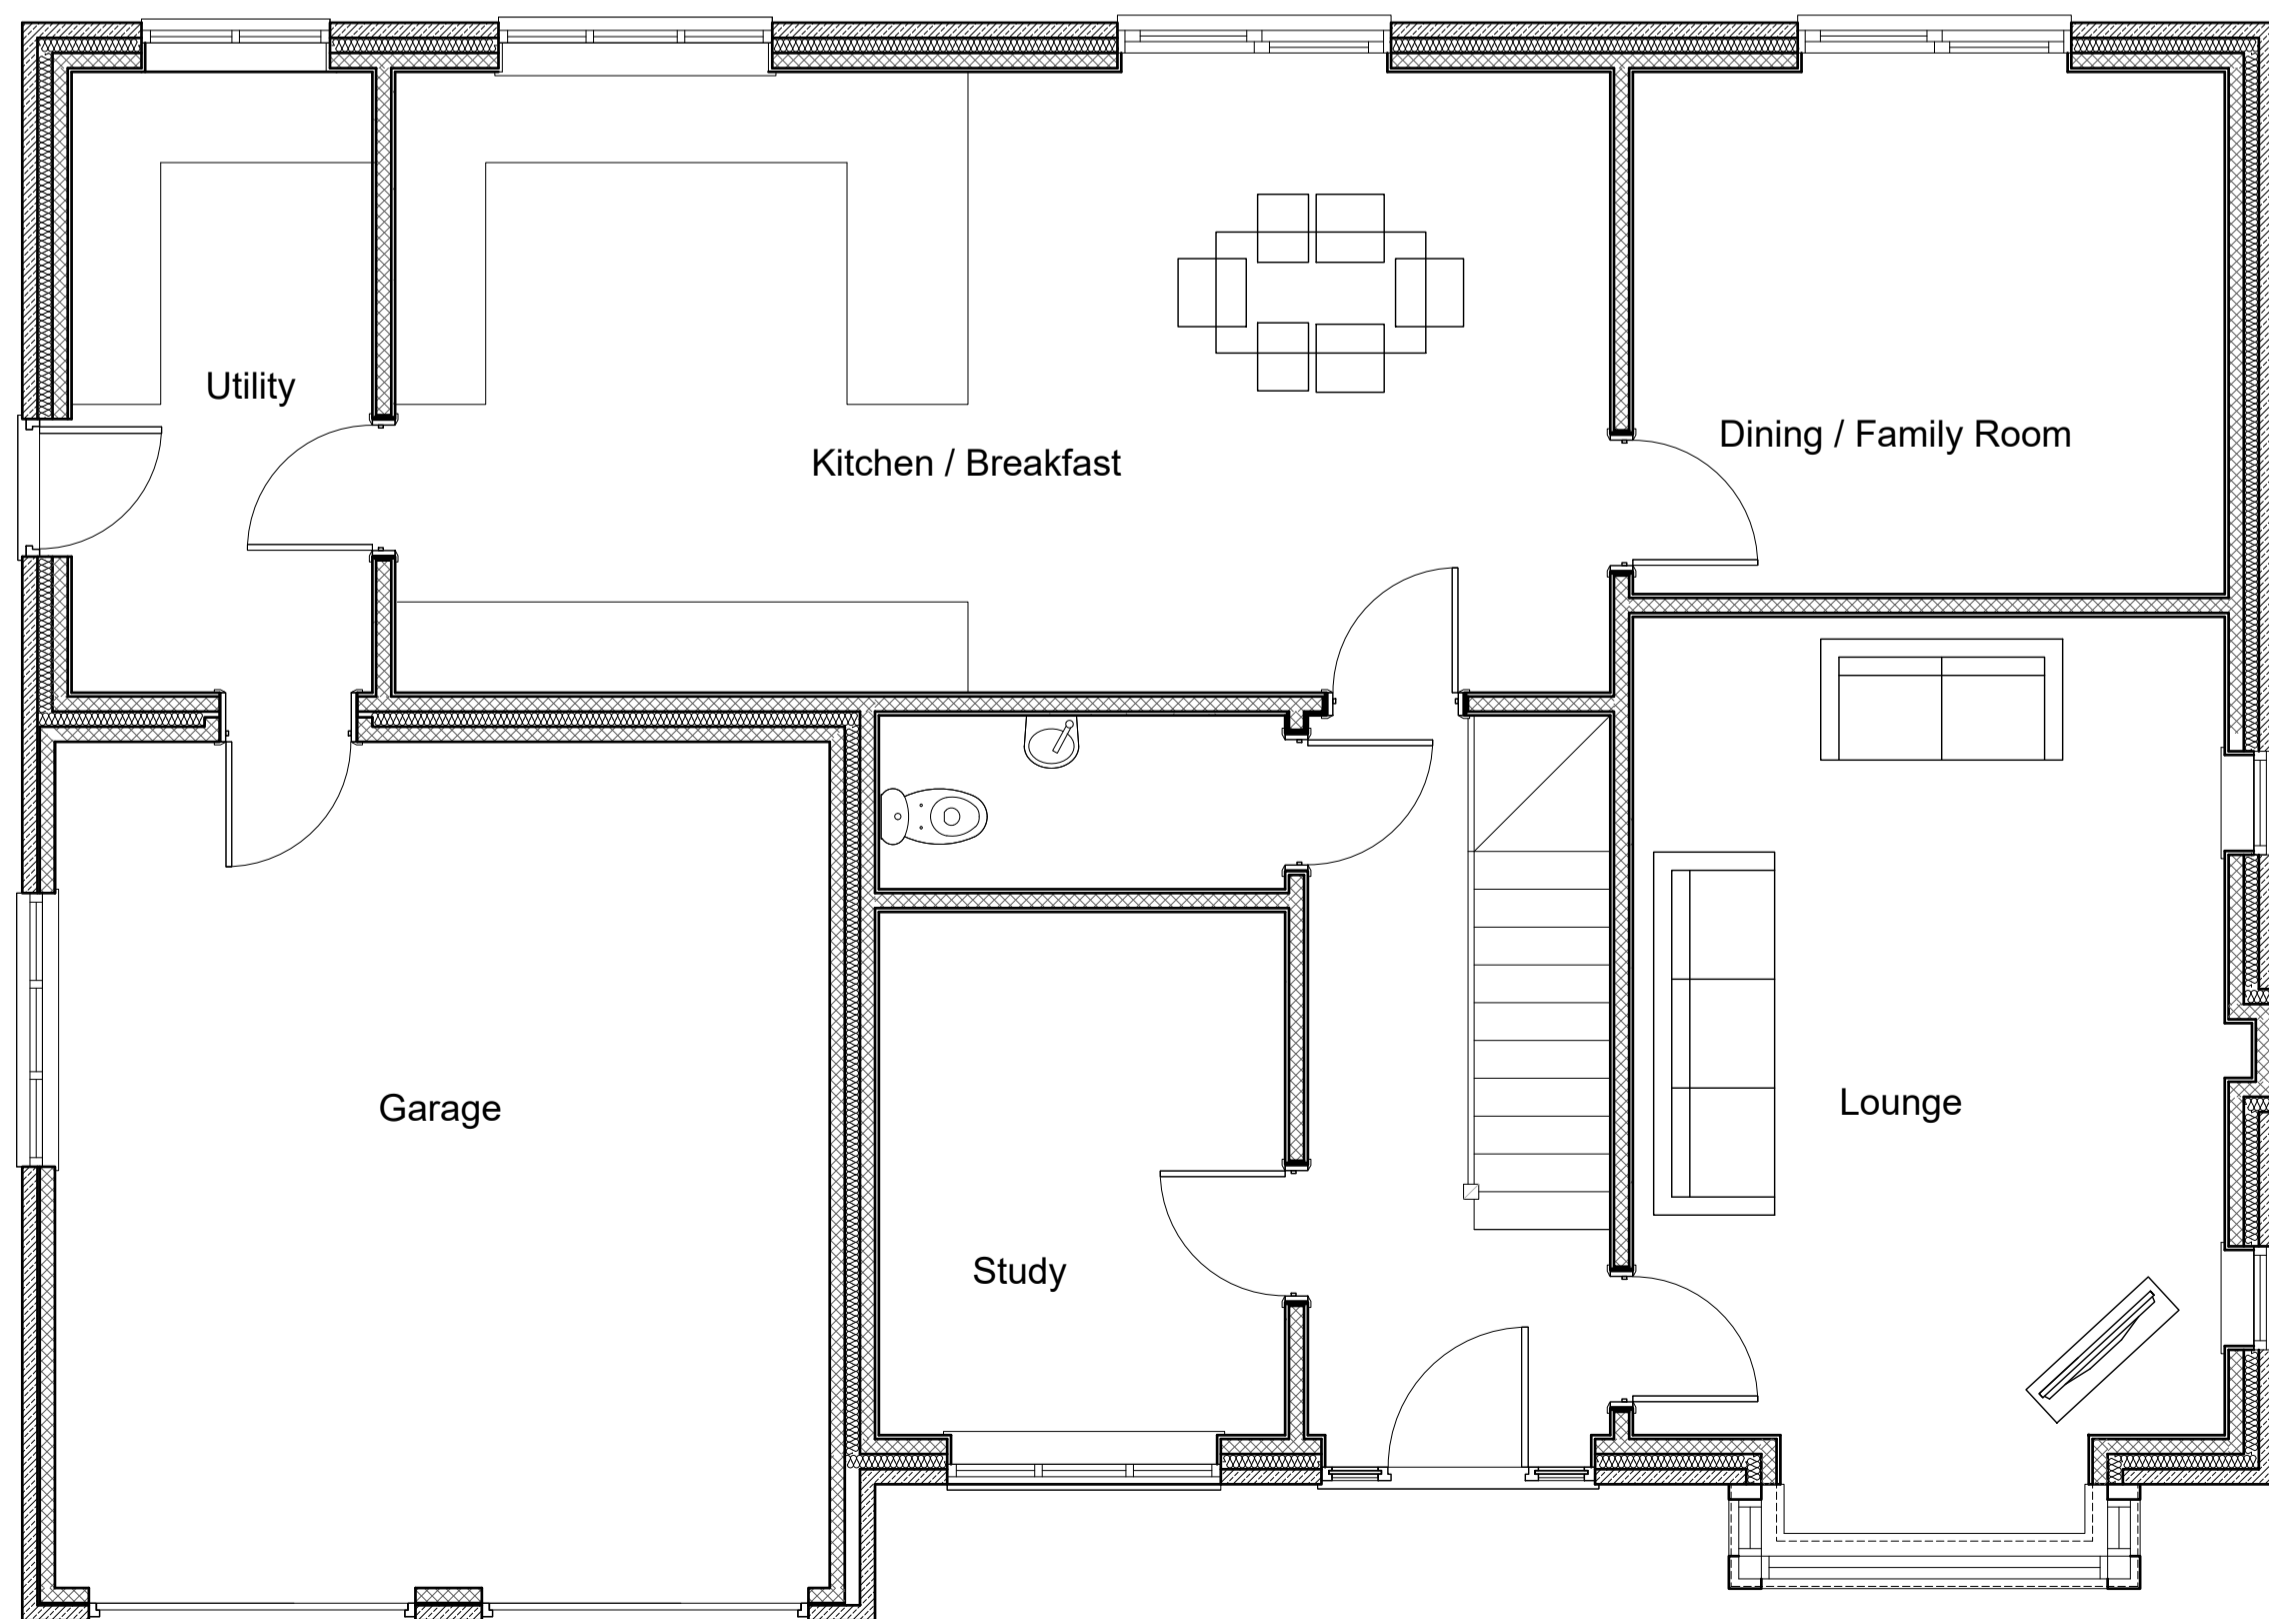

Ground Floor Plan 1:50

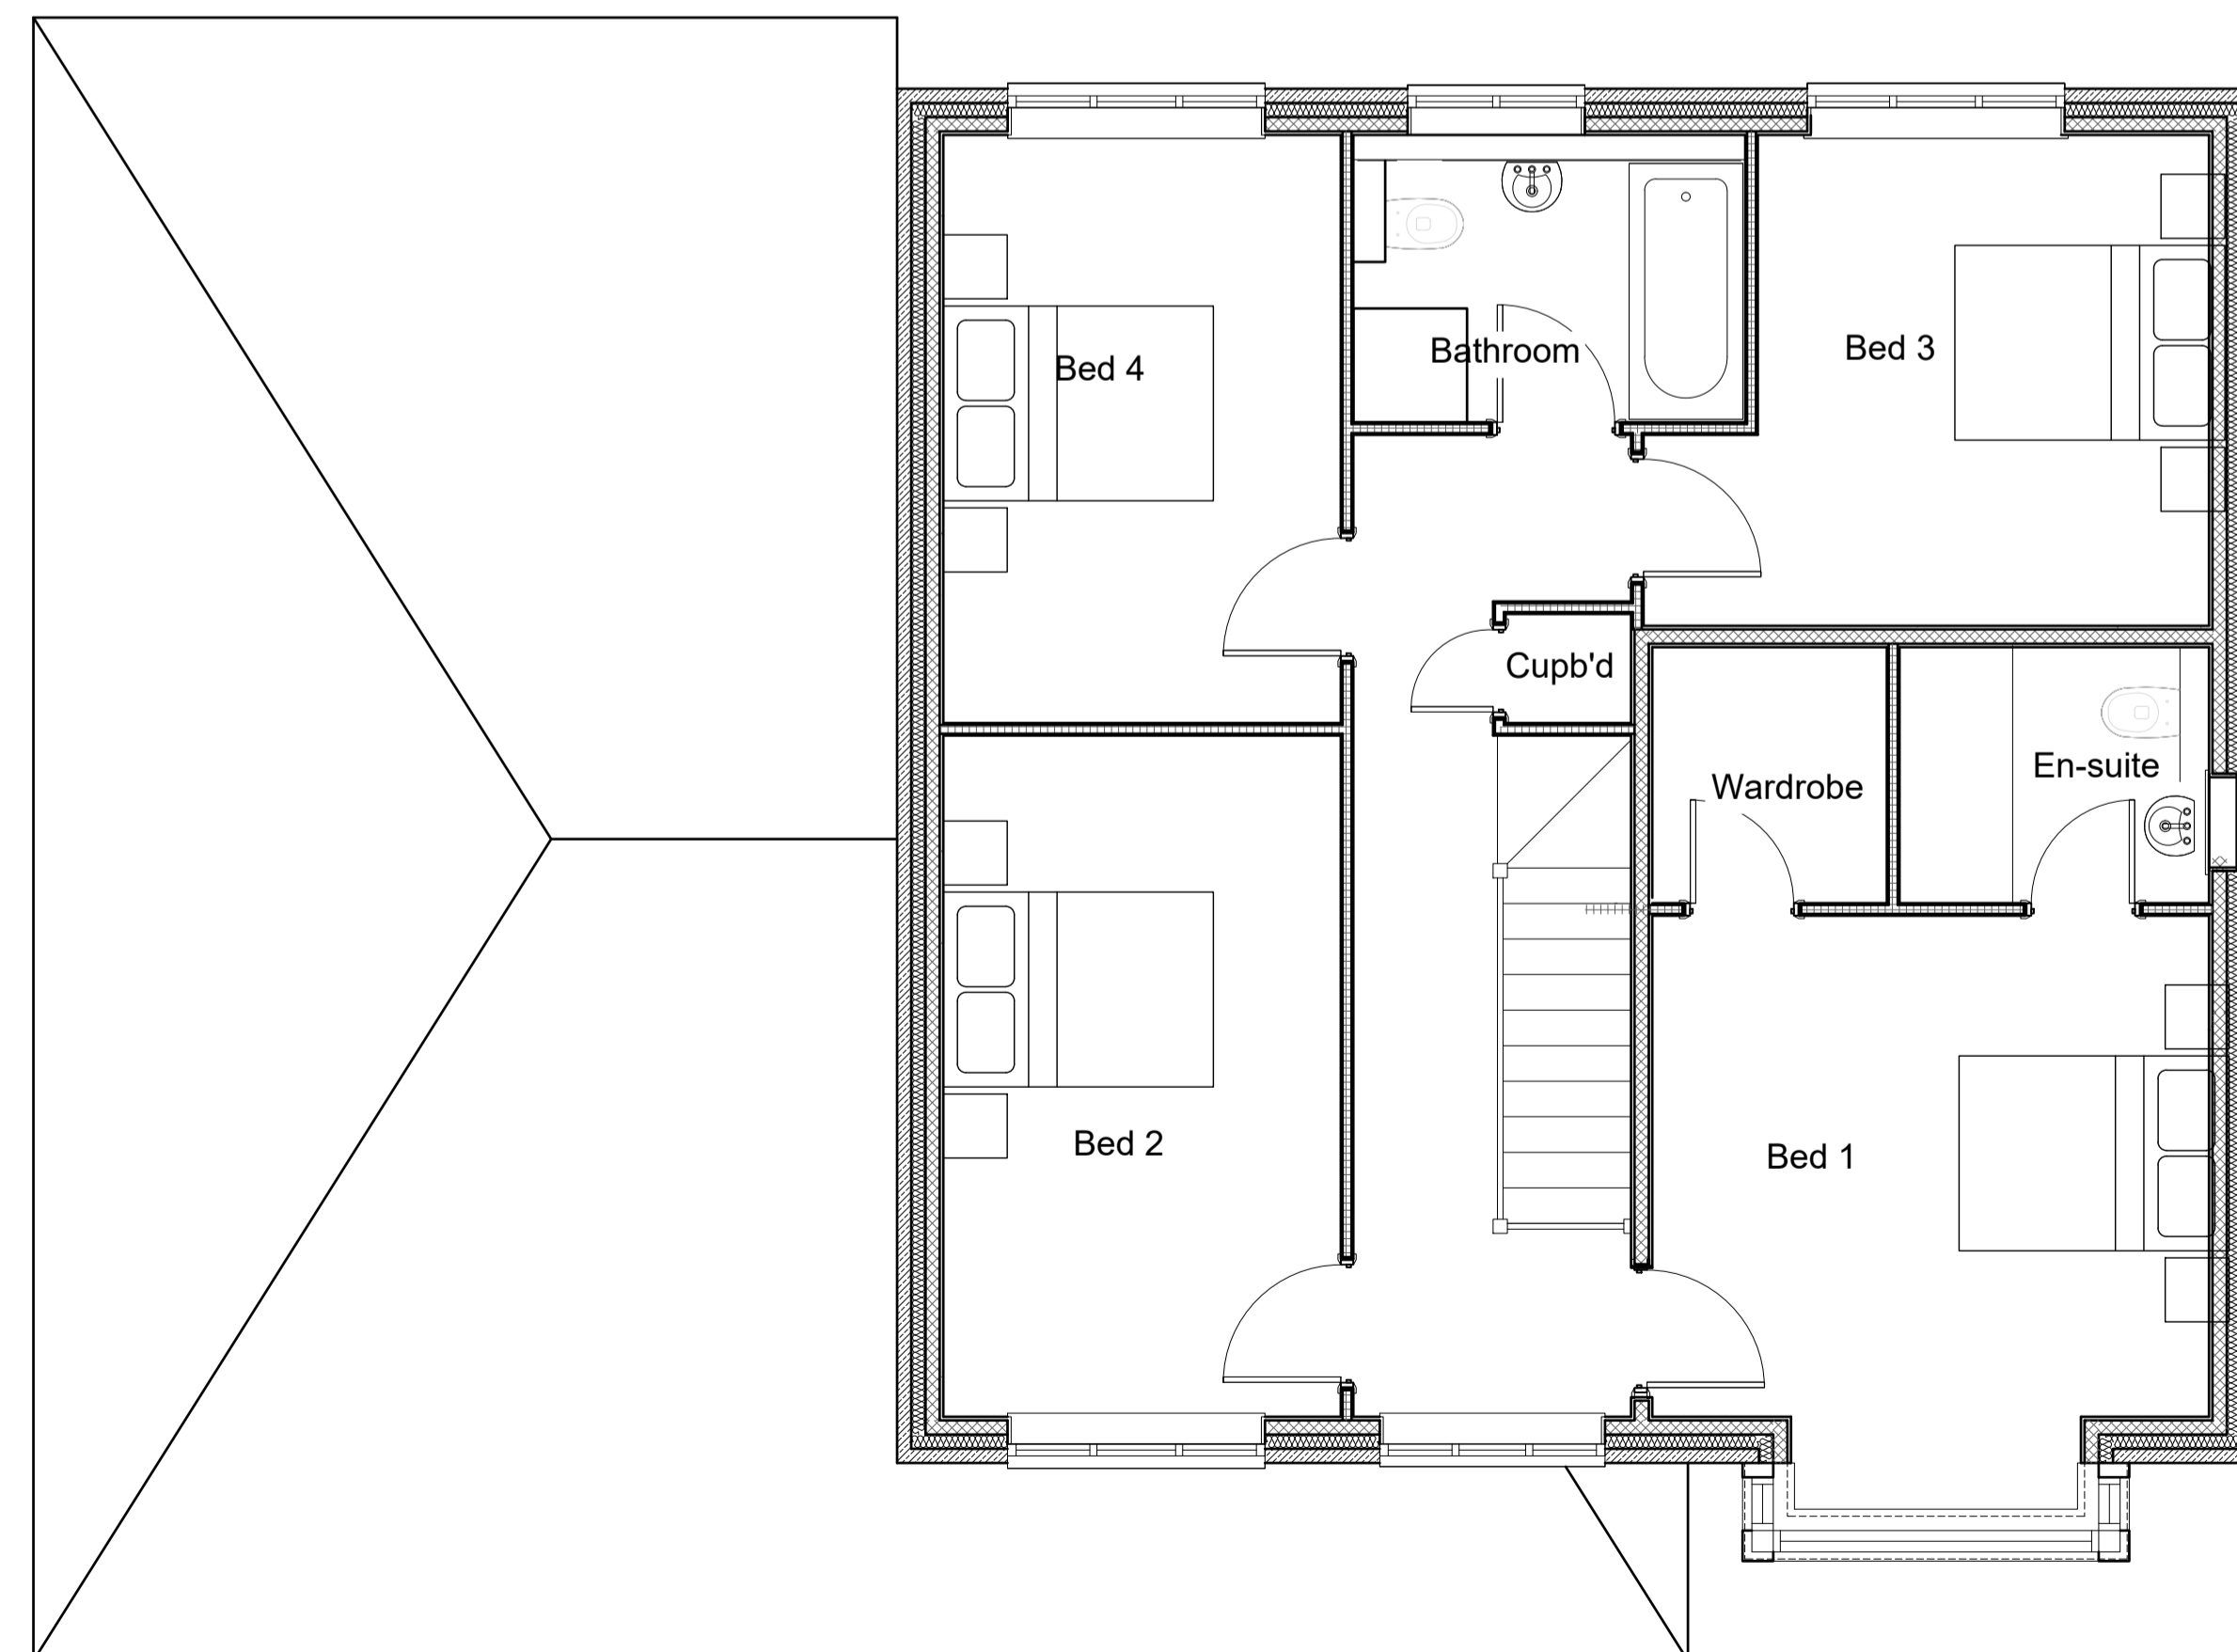

First Floor Plan 1:50

Plot 2 Canwick			
Proposed Layout and Elevations			
Drawing	September 2021	Scale	Various, Drawn by PRO
Date		Sheet size	A1 Checked by
Project Status	Planning	Drawing No	P2-02

Taylor Lindsey Limited
 98 Searby Road
 Lincoln
 LN2 4DT
 Tel: 01522 512200
 Website www.taylorlindsey.co.uk
 E-mail info@taylorlindsey.co.uk

