


Side

Rear

Side


Existing Elevations (scale 1:100)

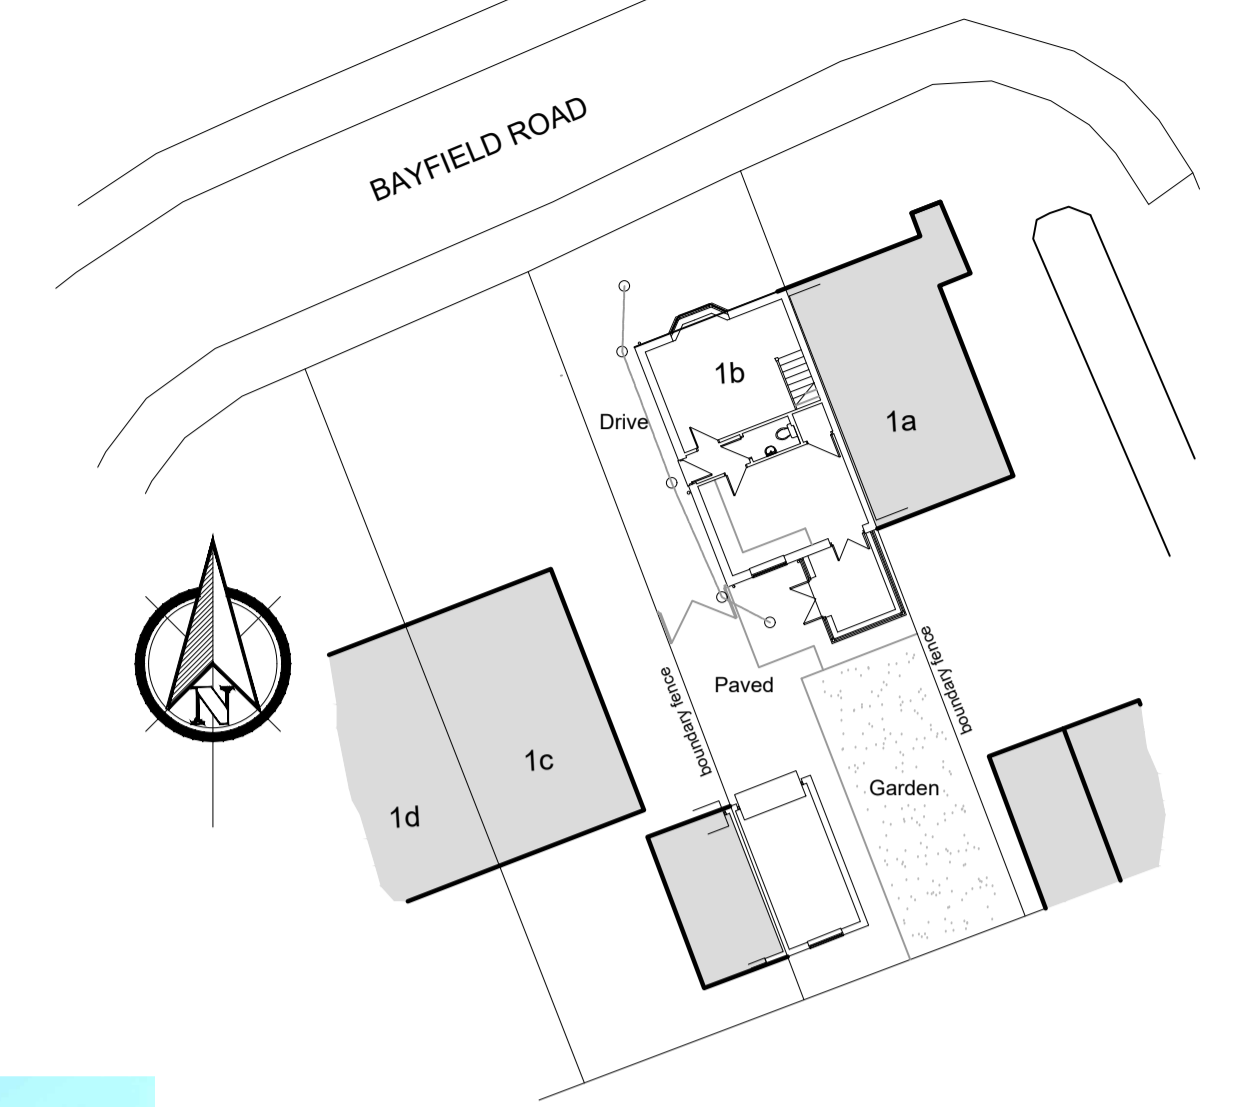

Existing Site Plan (scale 1:250)



Existing Visuals (n.t.s)

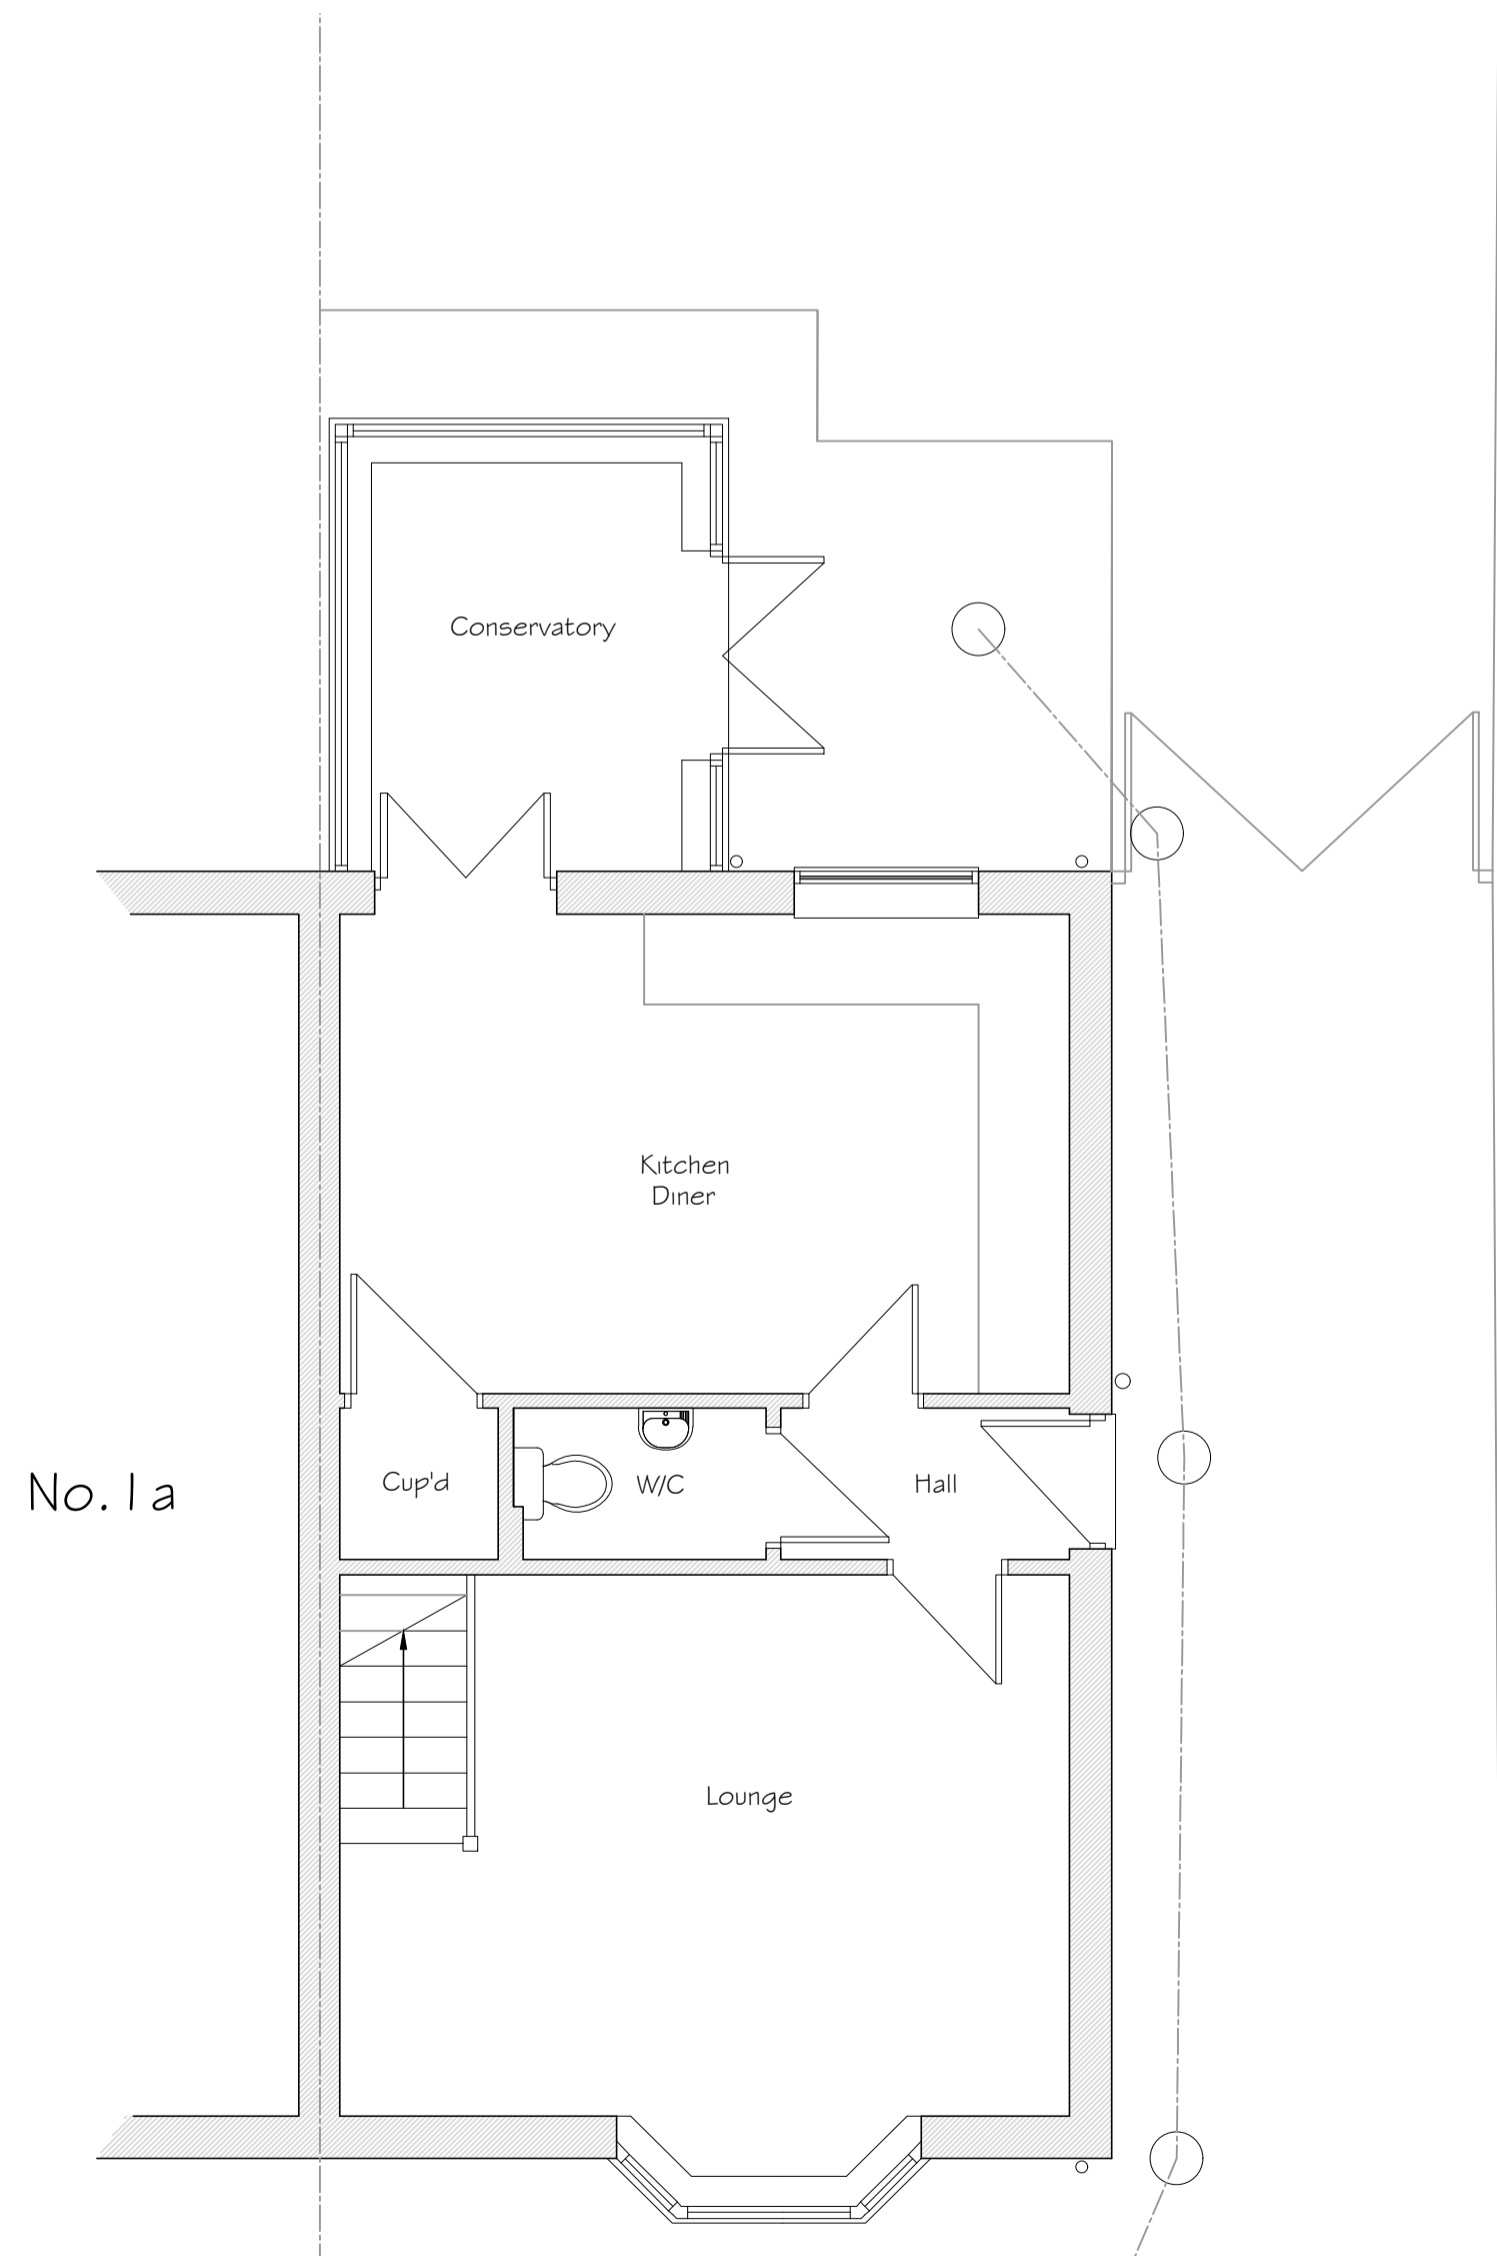

Existing Ground Floor Plan (scale 1:50)



Site Location Plan (scale 1:1250)

Revision	Amendment	Date

Client:

Project:
Proposed Extensions and Alterations
1b Bayfield Road
Timberland
Lincolnshire

Dwg Title:
Existing Plans and Elevations

Dwg No. 212859-01	Scale 1:50 1:100	Date 02/22
----------------------	------------------------	---------------

Rick Smith Design
Architectural Design Consultancy

Ardent House, 18 Eastgate
Sleaford, Lincolnshire NG34 7DP
Tel: 01529 414363 or 07786 838788
e-mail: rick@ricksmithdesign.com