




**North Elevation**  
 as existing  
 scale 1:50@A1

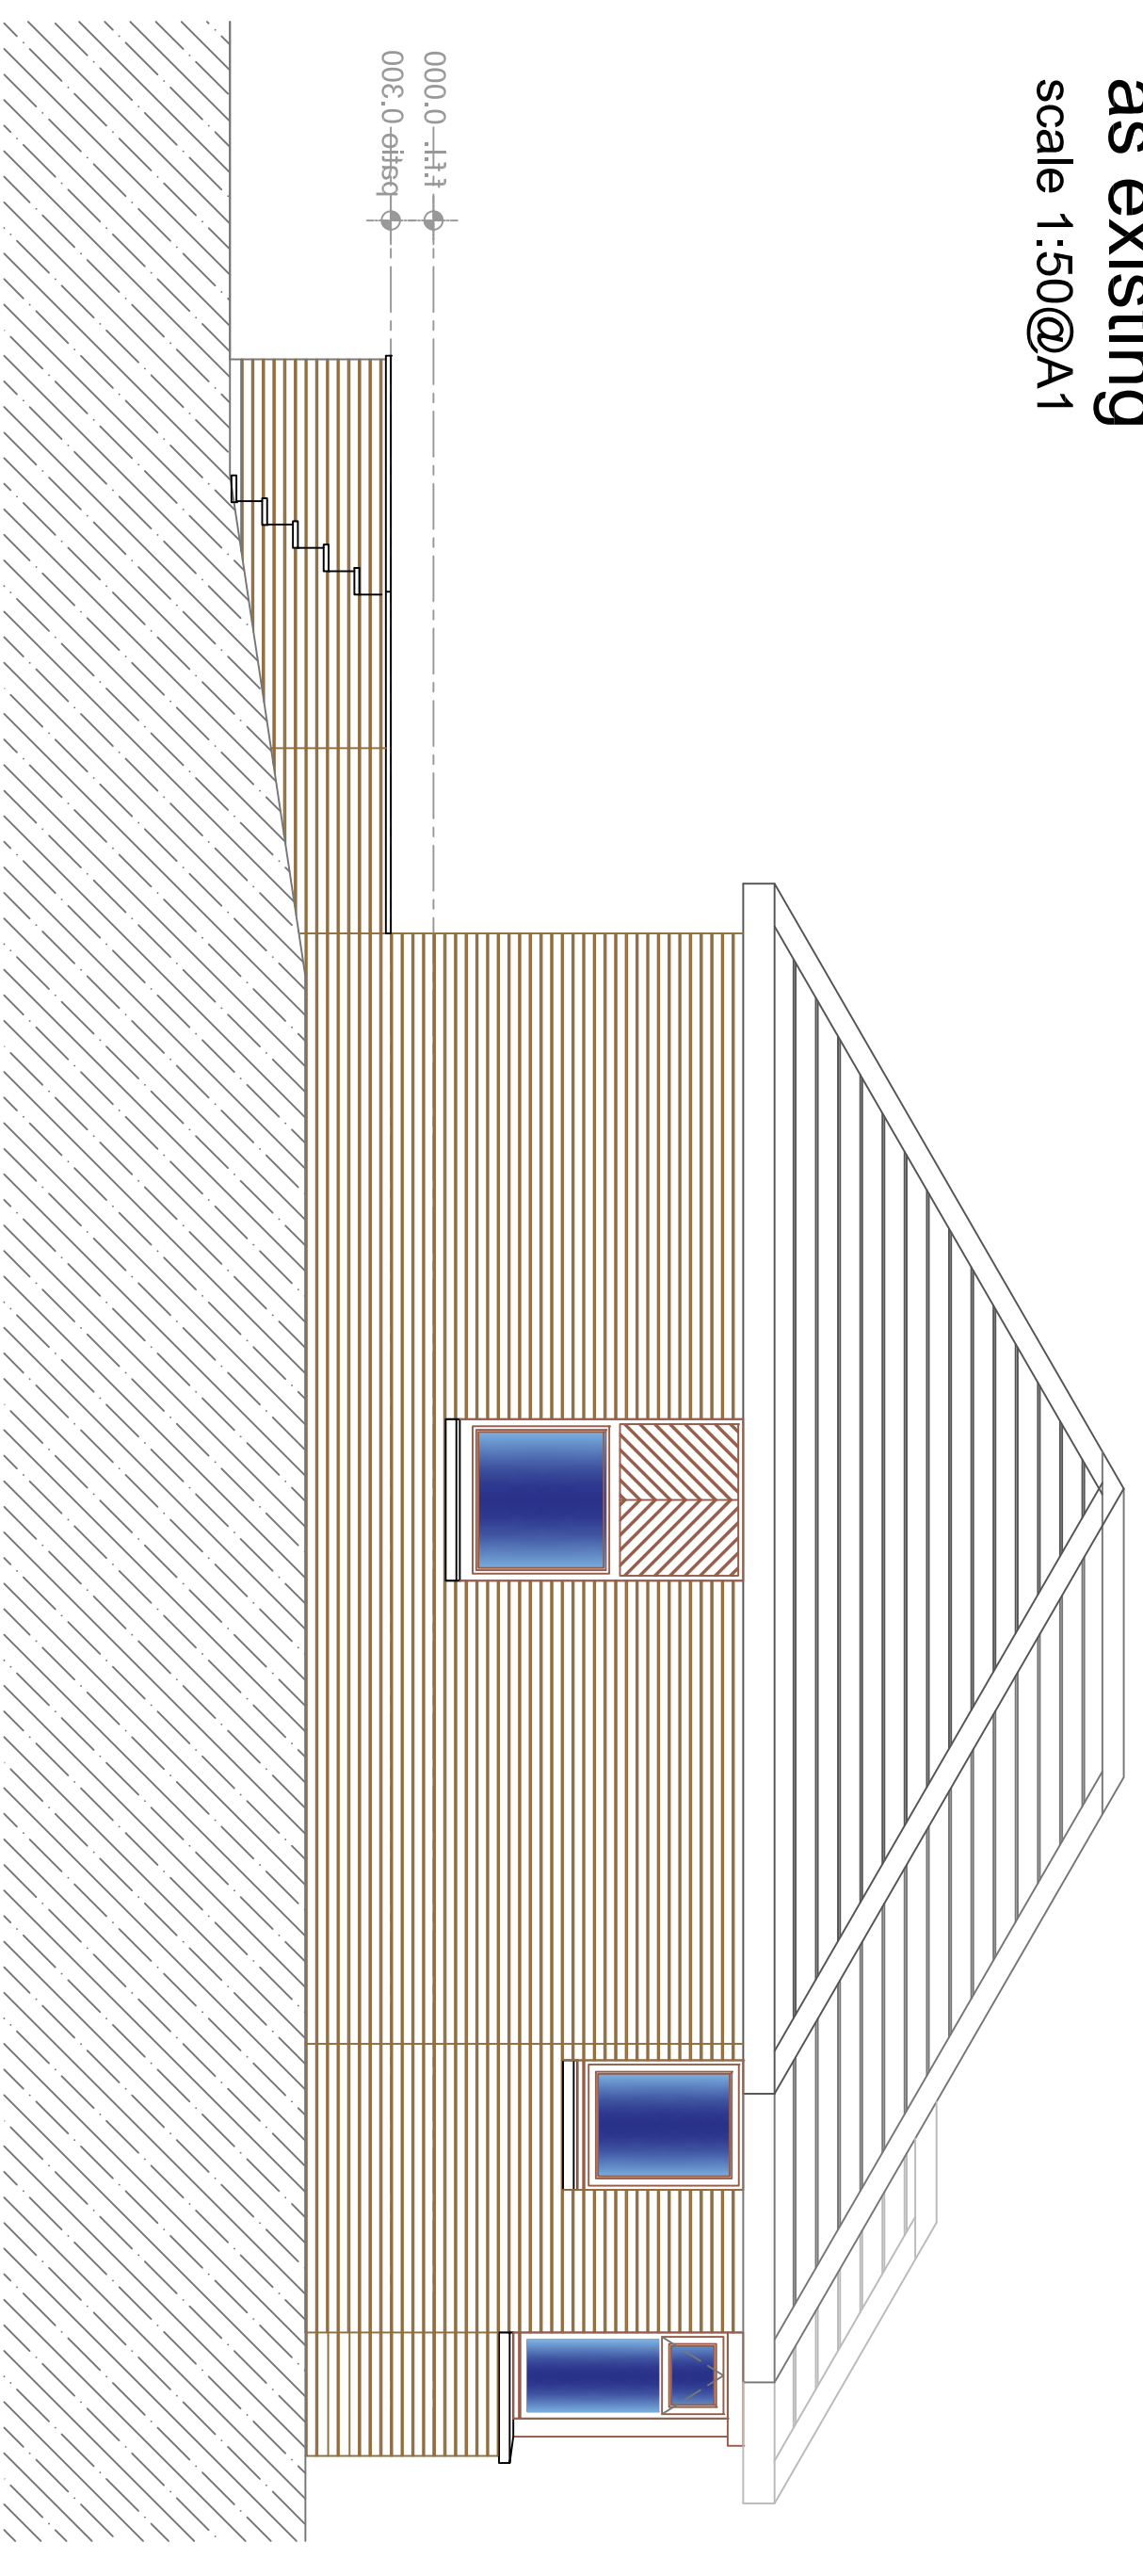

**East Elevation**  
 as existing  
 scale 1:50@A1

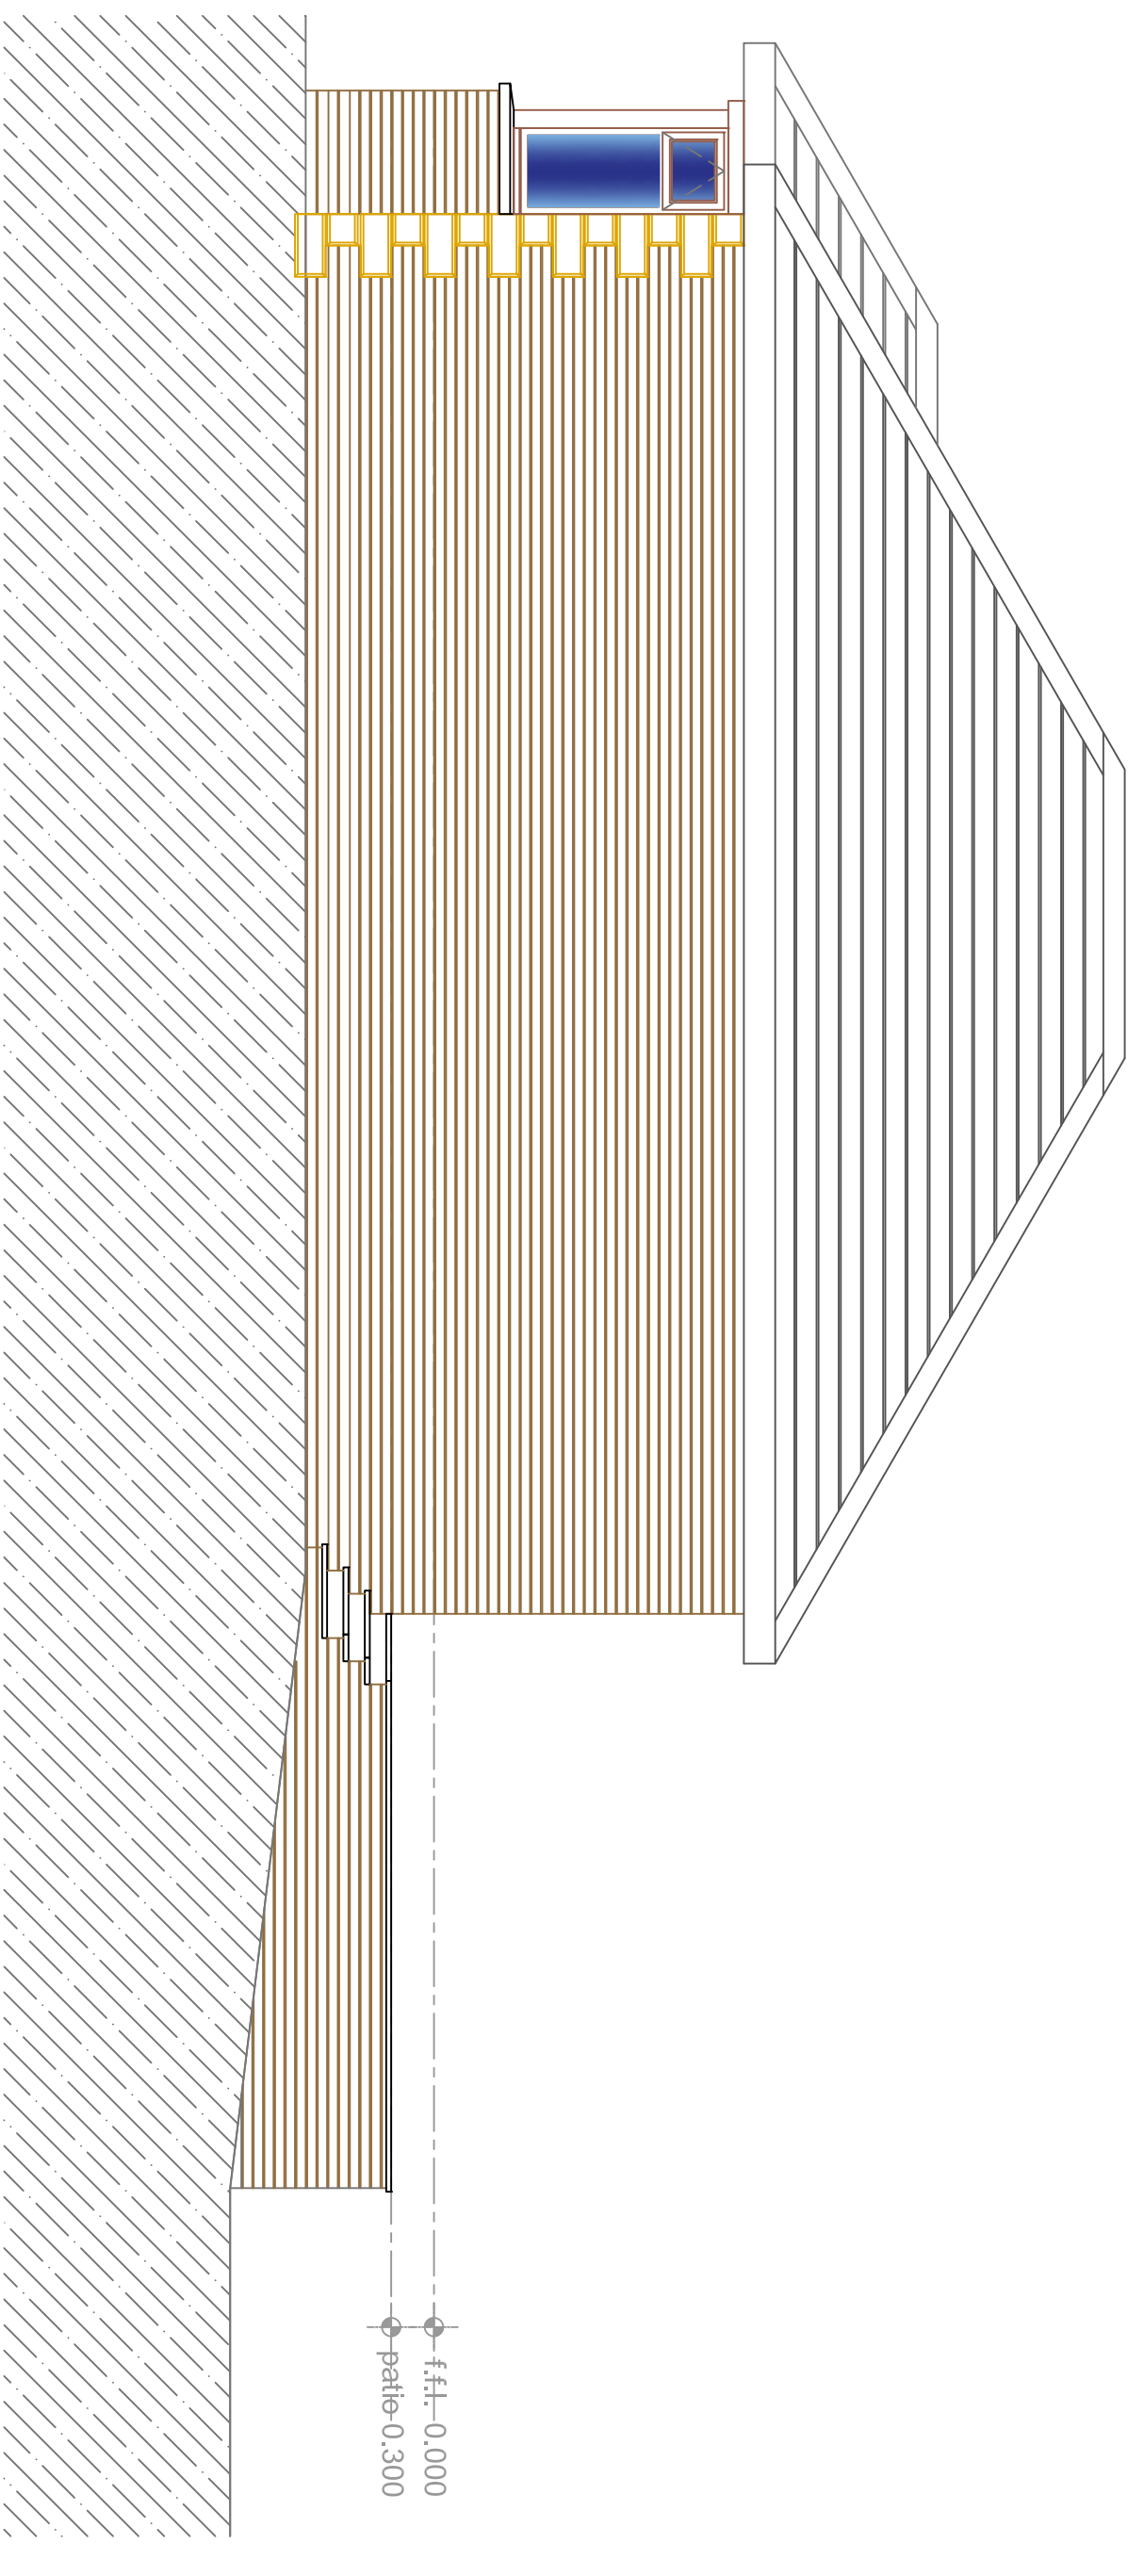

**West Elevation**  
 as existing  
 scale 1:50@A1

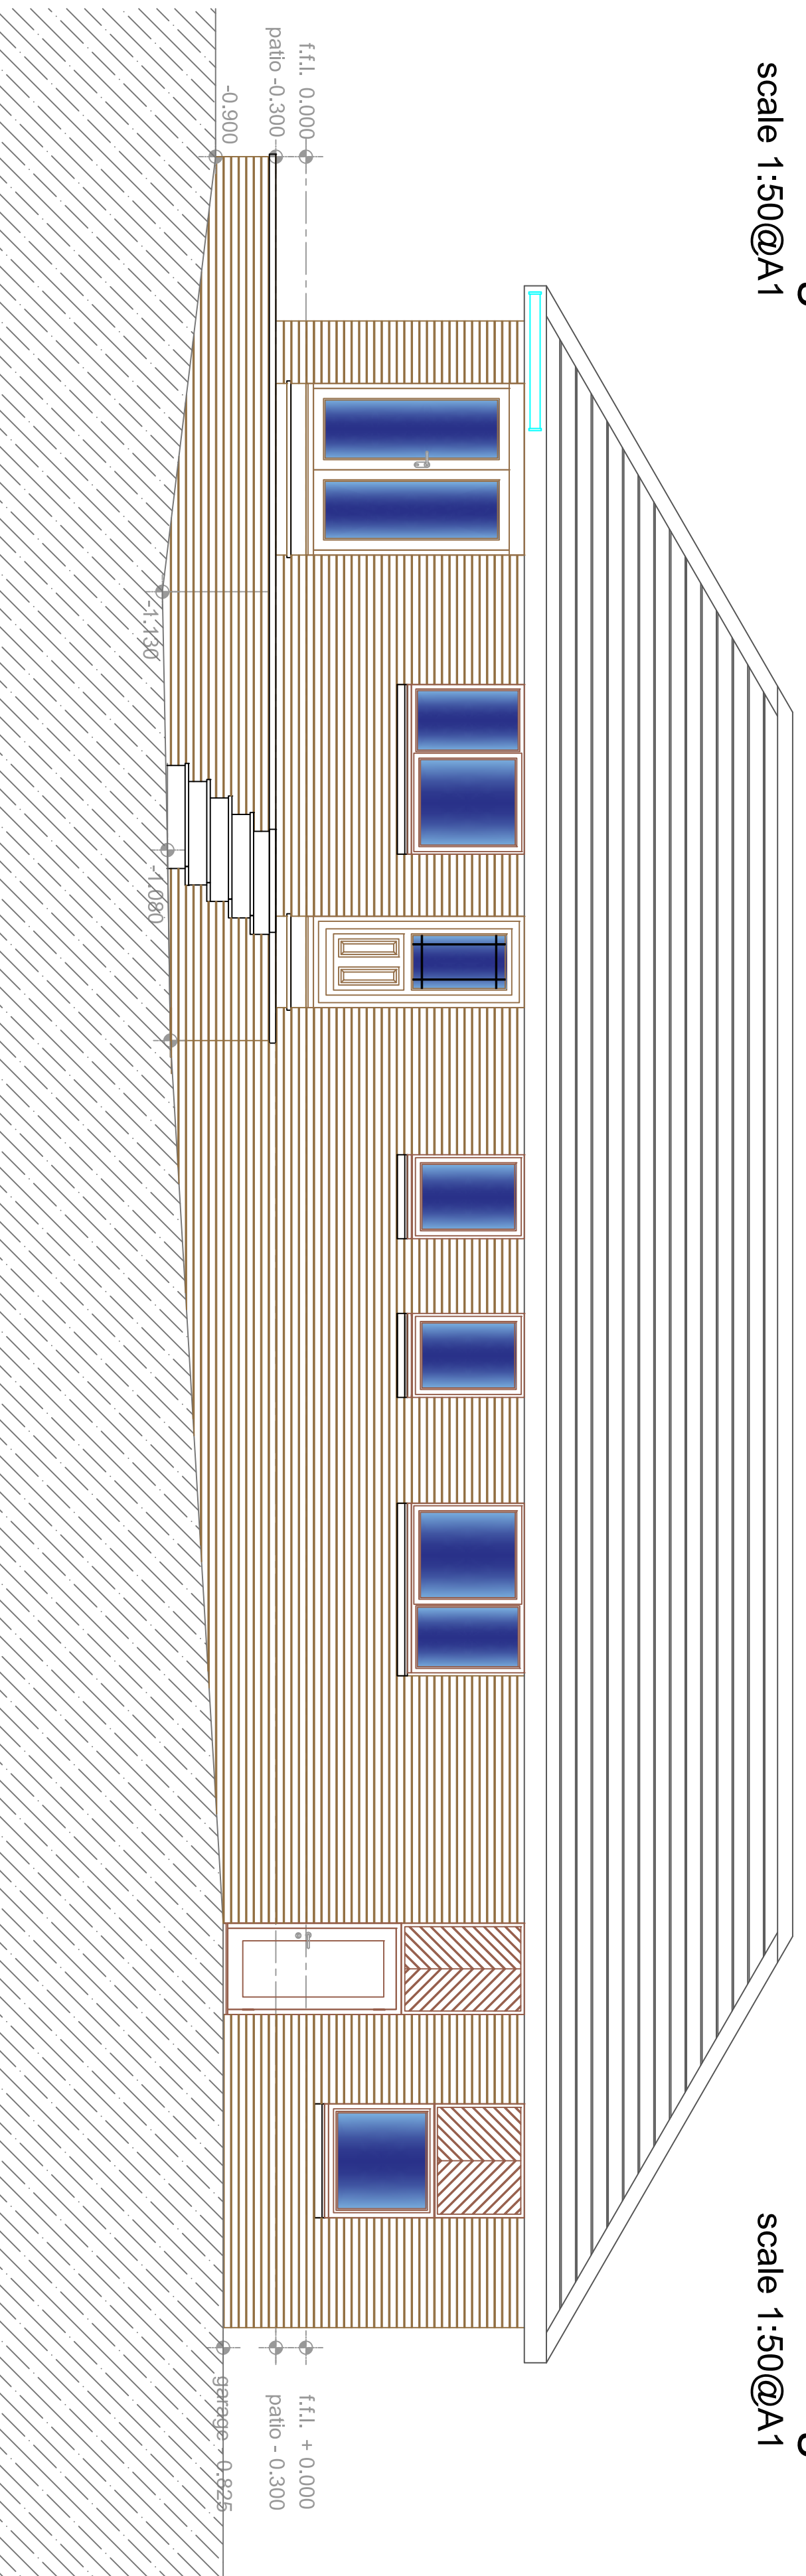

**South Elevation**  
 as existing  
 scale 1:50@A1

*artemis*  
 ARCHITECTS LTD  
 Roman Sables  
 Winzell  
 Ashgrove, Biggar  
 ML12 6RP  
 Tel: 07887821177  
 Email: andy@artemis-architects.co.uk

**PROJECT**  
 Proposed extension to  
 2 South Drumbeck Road  
 Kilsyth  
 G65 9LX

**DRAWING**  
 Elevations  
 as  
 Existing

**CLIENT**  
 Stuart Donaghey

**JOB NUMBER**  
 AAL 20-12

DRAWING NUMBER	REVISION
500_PLA_A1	

SCALE	DATE	DRAWN	CHECKED
1:50@A1	Mar 22	am	