



THIS DRAWING IS COPYRIGHT.
DO NOT SCALE FROM DRAWING
THE CONTRACTOR AND HIS
SUB-CONTRACTORS ARE TO
VERIFY **ALL** DIMENSIONS ON SITE BEFORE
MAKING ANY SHOP DRAWINGS OR
COMMENCING MANUFACTURE.

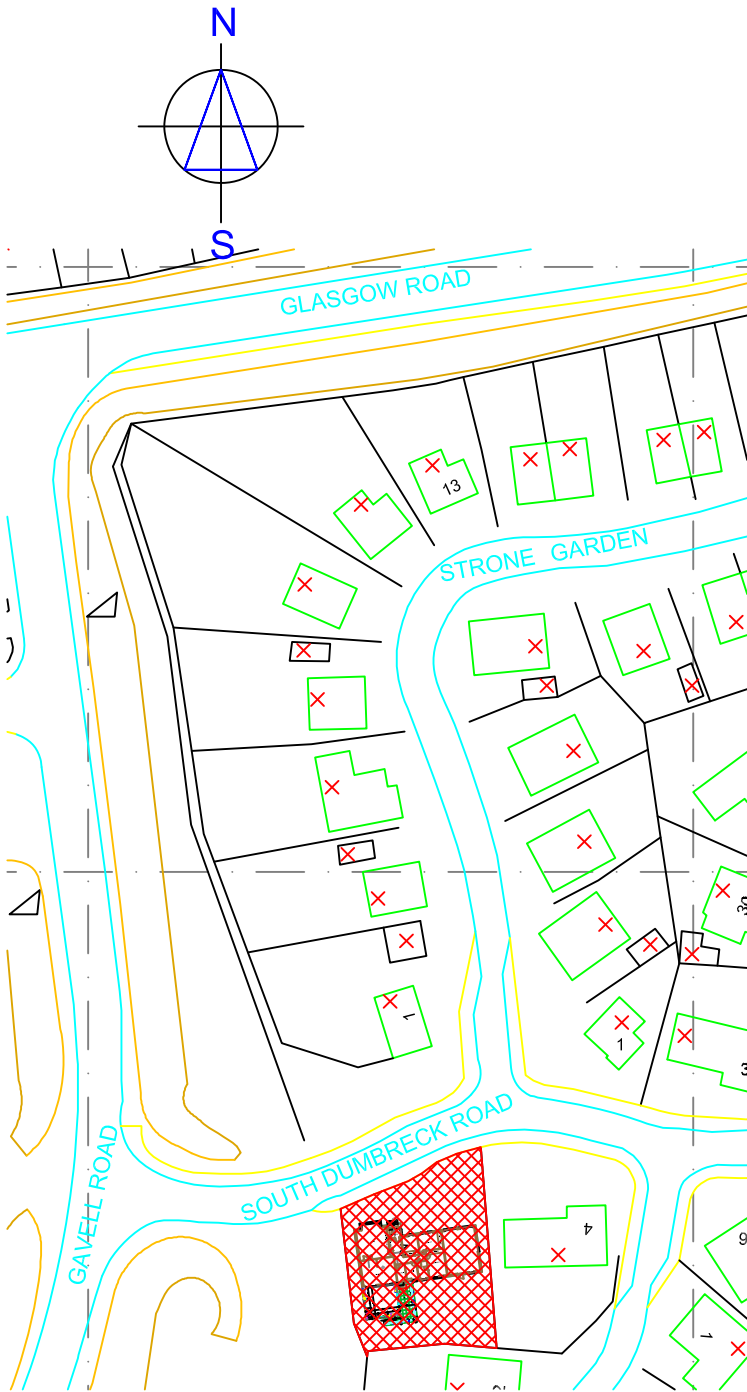

Location Plan

as proposed
scale 1:1250@A4

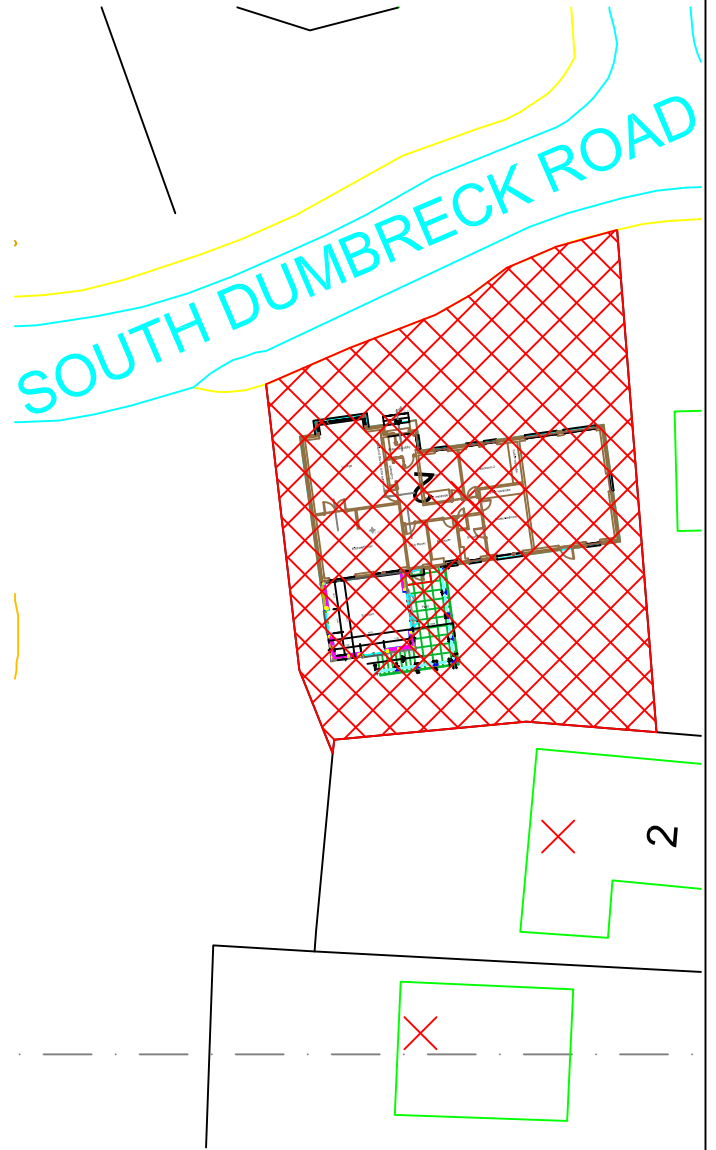

Site Plan

as proposed
scale 1:500@A4

artemis
ARCHITECTS LTD

Rowan Stables
Wandel
Abington, Biggar
ML12 6RP

Tel: 07887621177
E-mail: a.mclarty@artemis-architects.co.uk

CLIENT Stuart Donaghey			
JOB NUMBER AAL 20-12			
DRAWING NUMBER 100_PLA_A4		REVISION	
SCALE 1:1250&500	DATE Mar 22	DRAWN amm	CHKD.

PROJECT Proposed extension to 2 South Drumbreck Road Kilsyth G65 9LX
DRAWING Site and Location Plans