


- LEGEND:-**
- TREES TO BE RETAINED
  - INDICATIVE PROPOSED PLANTING
  - ROOT PROTECTION AREAS
  - EXISTING BUILDING(S) TO BE DEMOLISHED
  - TREES TO BE REMOVED
  - 64.34 EXISTING SITE LEVELS
  - 64.34 PROPOSED SITE LEVELS
  - CATEGORY 'A' TREE
  - CATEGORY 'B' TREE
  - CATEGORY 'C' TREE
  - CATEGORY 'U' TREE

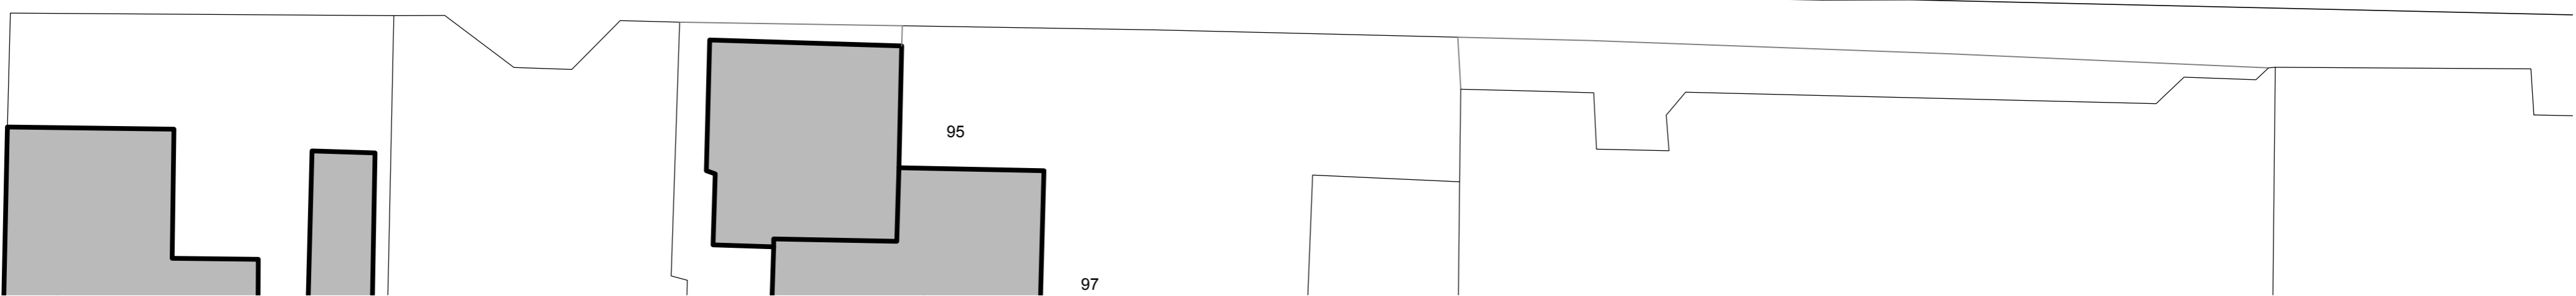

REV	DATE	REVISIONS	REV	DATE	REVISIONS	CLIENT:	JENNA RACHEL	PROJECT:	LAND ADJACENT TO 86 CAMLET WAY, HADLEY WOOD, BARNET, EN4 0NX
						SCALE:	1:200 (A1 ORIGINAL)	DRAWING:	PROPOSED SITE PLAN DRAWING
						DRAWN:	CdeO	JOB NO.:	2021 / P0176
						DATE:	DEC' 21	DRAWING NO.:	001
								REVISION:	B