


Note
 This drawing is protected by copyright and must not be copied or reproduced without the written consent of Graham Simpkin Planning. All dimensions and sizes to be checked on site.
 North points are indicative. ©

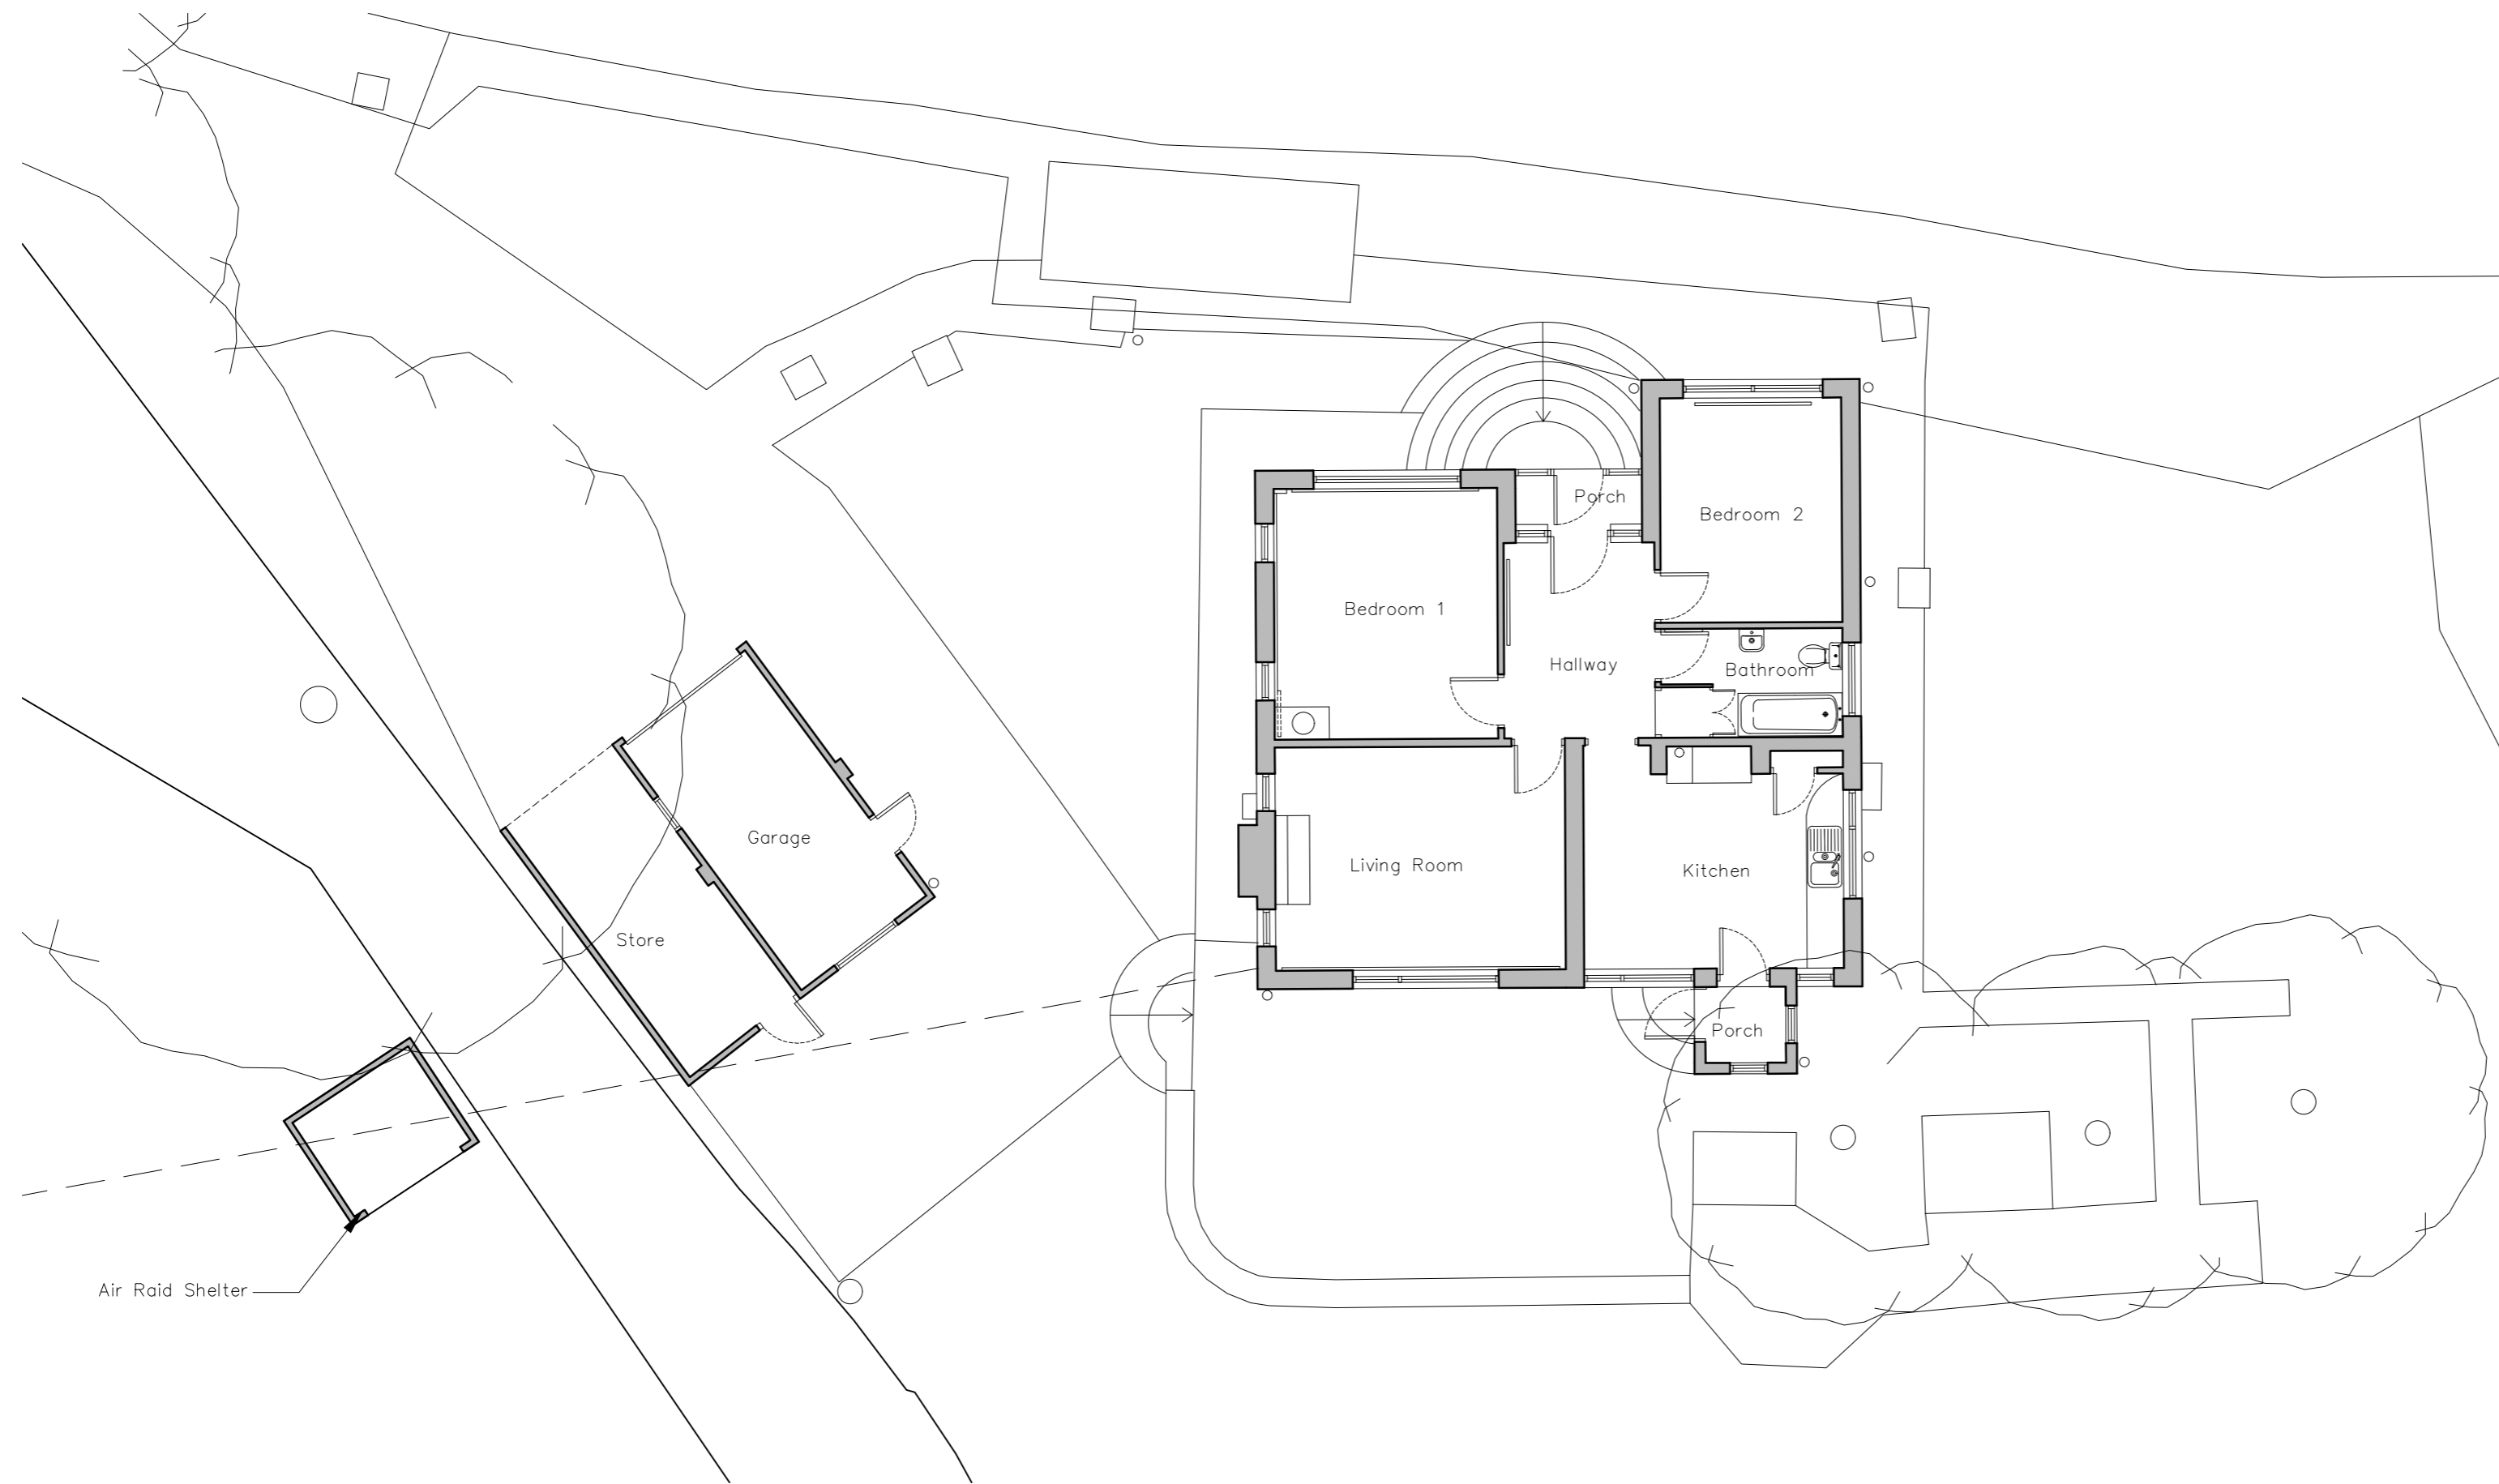

2 The Parade, Ash Road, Hartley
 Longfield, Kent DA3 8BG

Tel: 01474 703705

www.grahamsimpkinplanning.co.uk

Graham Simpkin Planning

Email: webmail@grahamsimpkinplanning.co.uk

Project Title Bean Cottage, Shellbank Lane, Bean DA2 8AX		Job No 3229
Drawing Title Existing Ground Floor Plan	Drawing No 03	Revision
Date 10.05.2021	Drawn by MS	Checked by SC

Scale 1:100 @ A2	Note
---------------------	------

