


Note

This drawing is protected by copyright and must not be copied or reproduced without the written consent of Graham Simpkin Planning. All dimensions and sizes to be checked on site. North points are indicative. ©

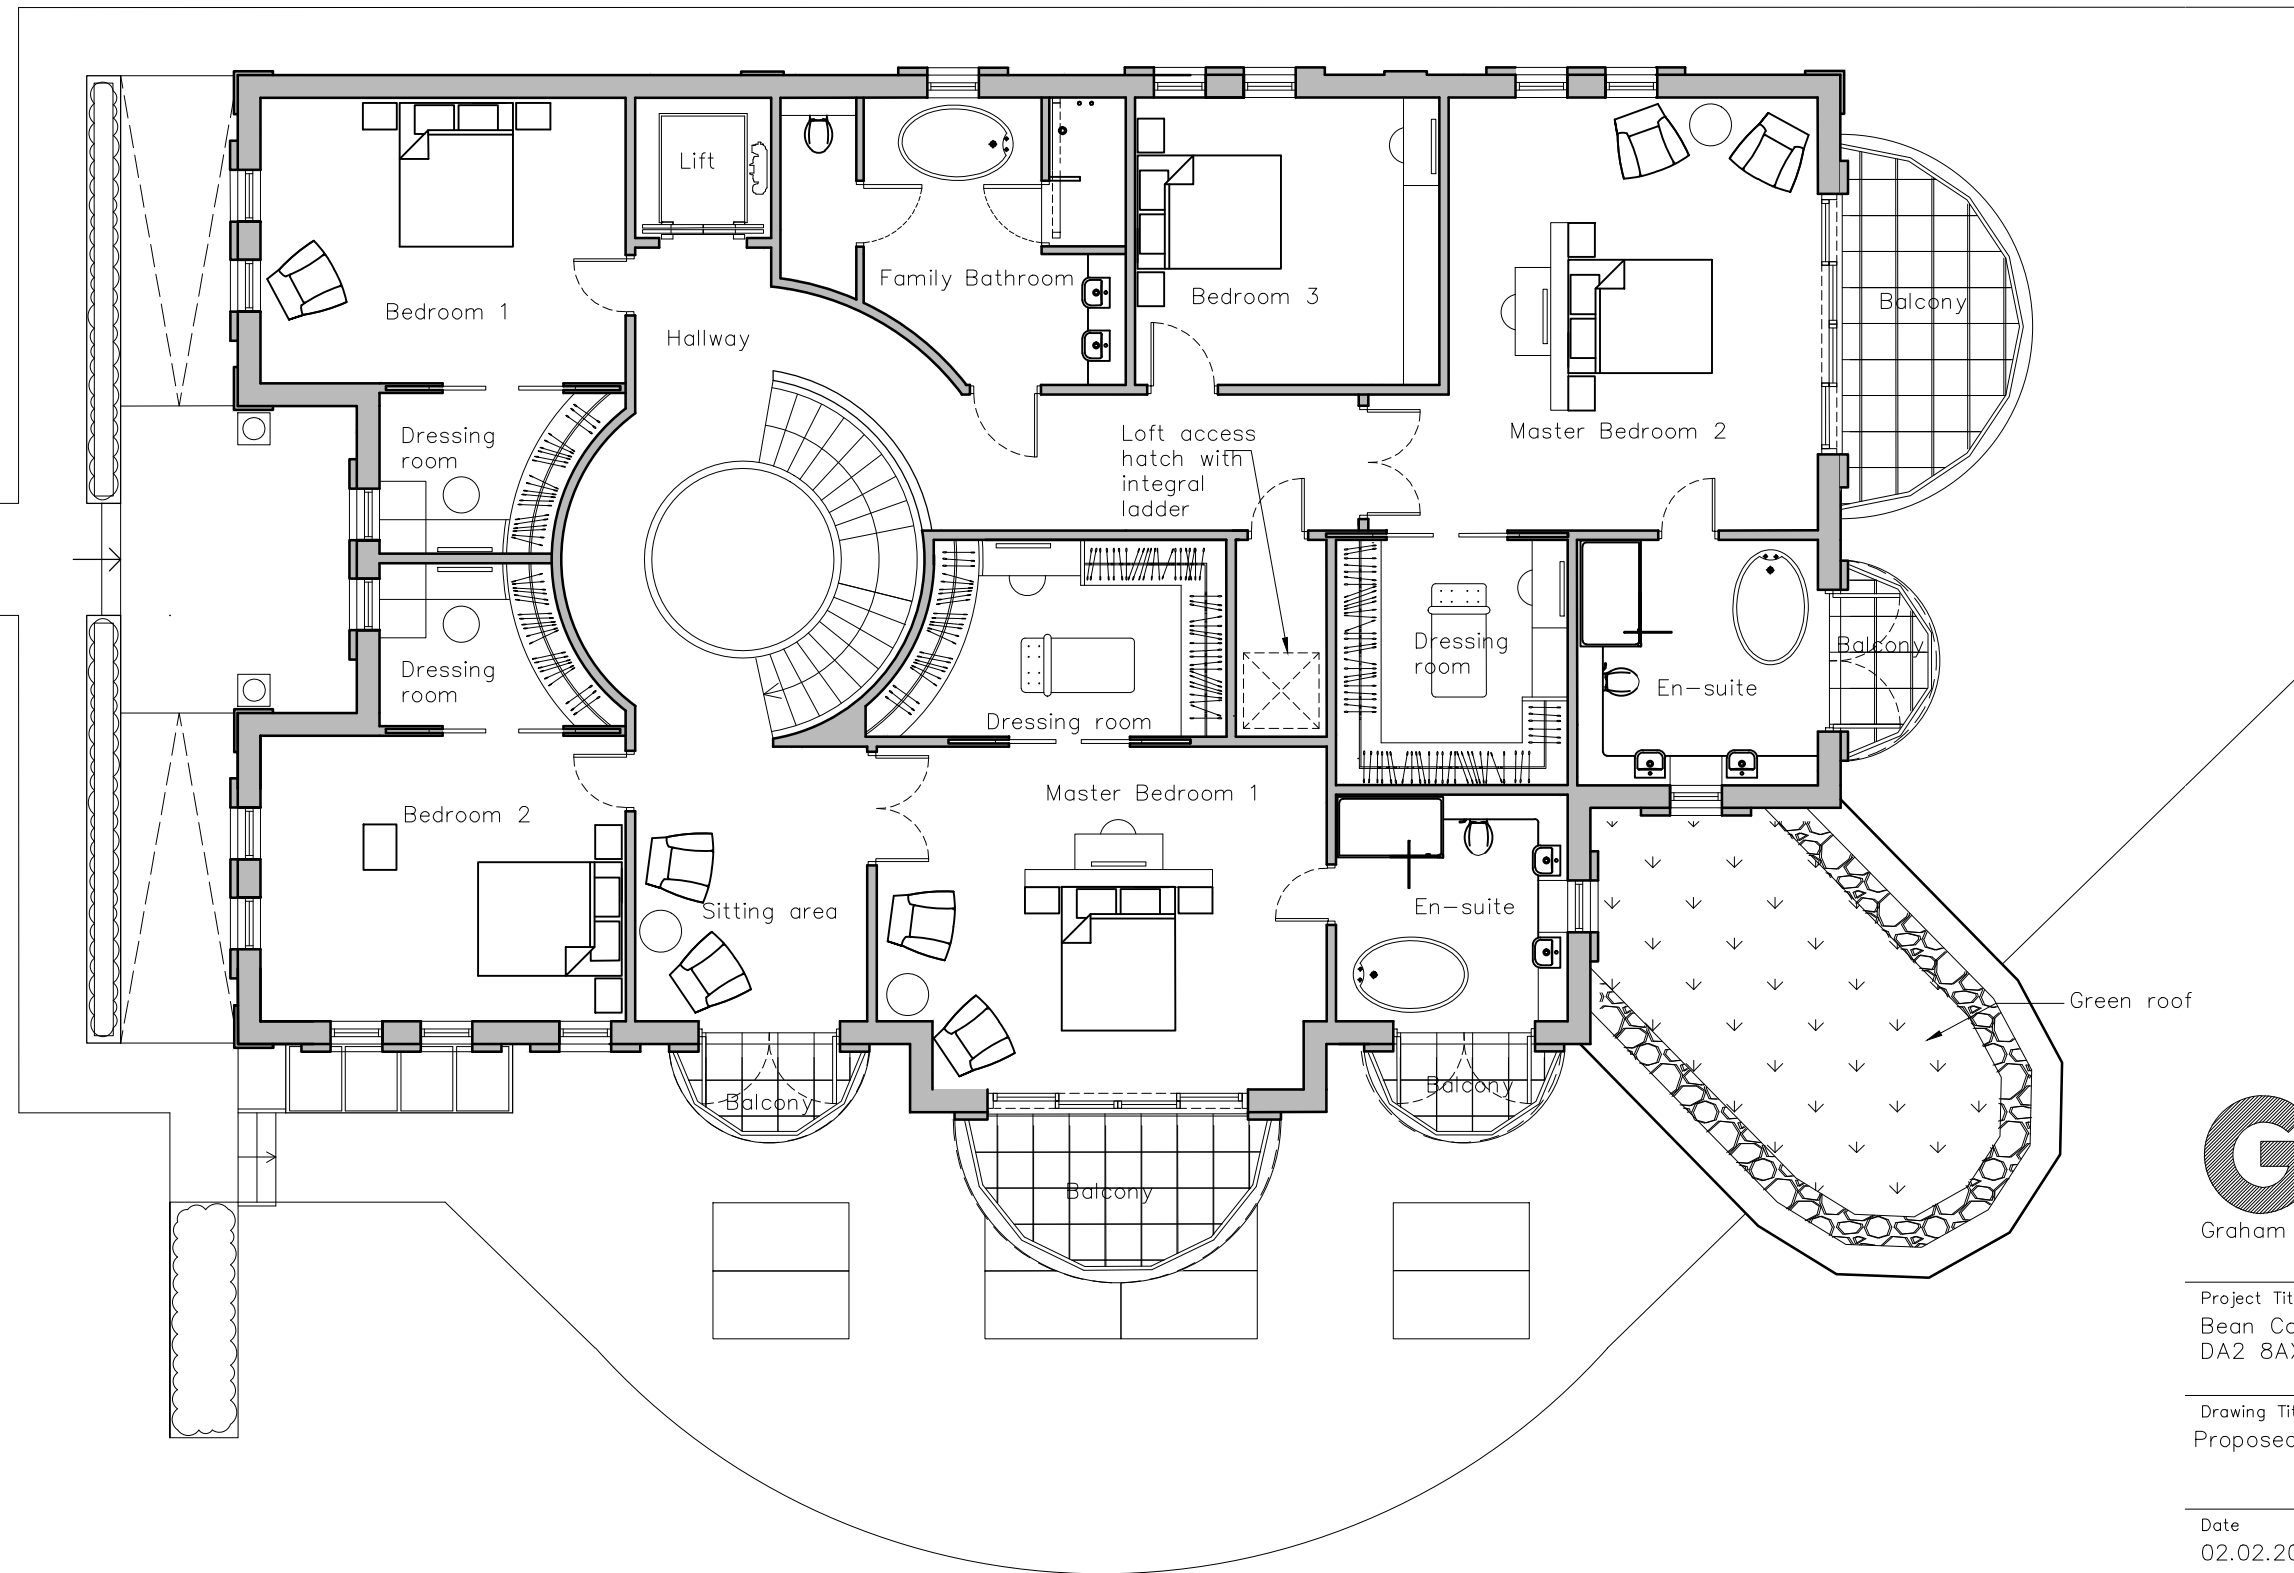

Proposed First Floor Plan  
1:100



Graham Simpkin Planning

2 The Parade, Ash Road, Hartley  
Longfield, Kent DA3 8BG

Tel: 01474 703705  
www.grahamsimpkinplanning.co.uk  
Email: webmail@grahamsimpkinplanning.co.uk

Project Title Bean Cottage, Shellbank Lane, Bean DA2 8AX		Job No 3480
Drawing Title Proposed First Floor Plan	Drawing No 05	Revision
Date 02.02.2022	Drawn by MS	Checked by SC
Scale 1:100 @ A3	Note	

