


Revisions

Rev.	Date	Comments
-	-	-

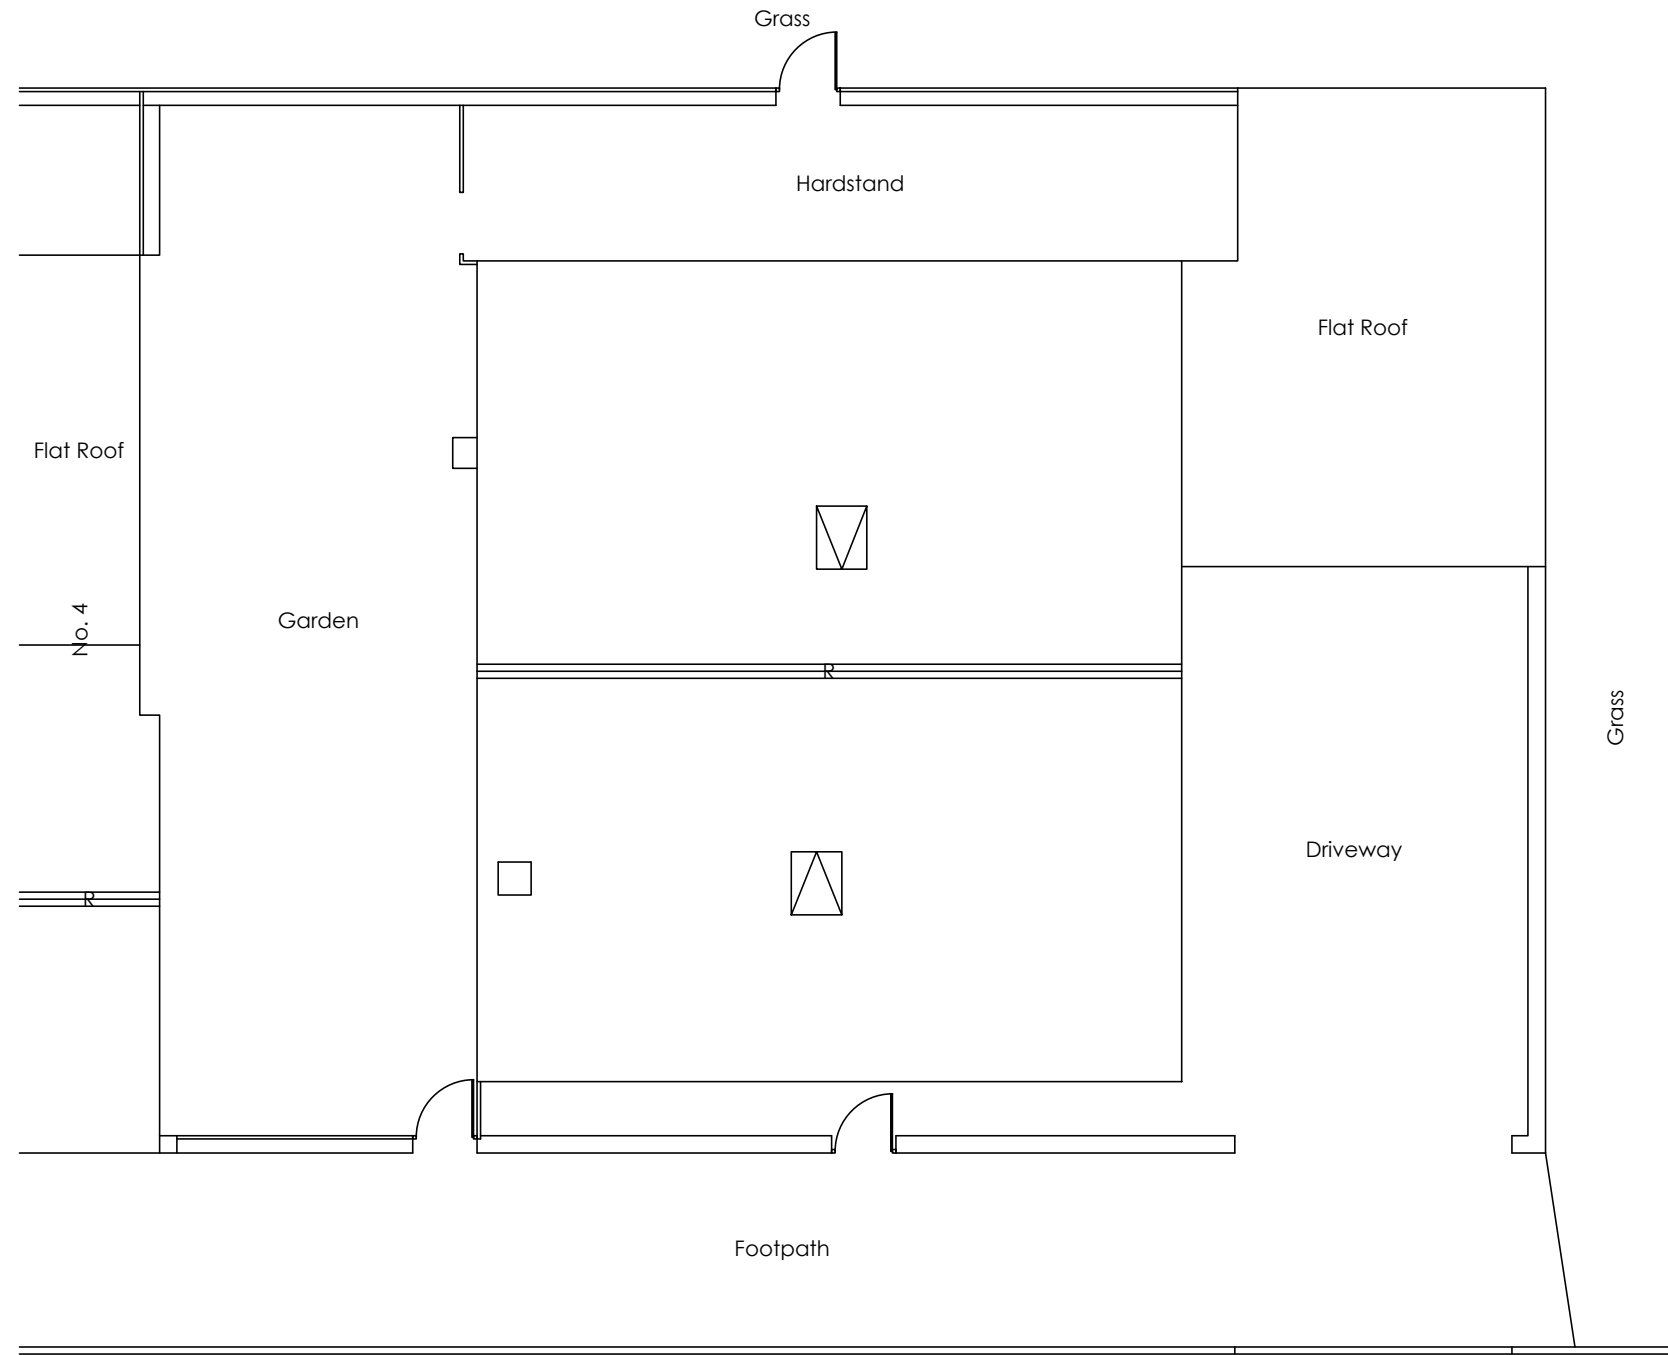

Albert Street North



Bradley Hall
CHARTERED SURVEYORS & ESTATE AGENTS

Client: Moncur Group
Project: The Bungalow, Albert Street North
Drawing Title: Proposed Site Plan
Scale: 1:100 Size: A3
Date: 10th February 2022
Drawing Number: BS/JT/22717(3)
Planning Ref No: