



Revisions


Rev.	Date	Comments
-	-	-

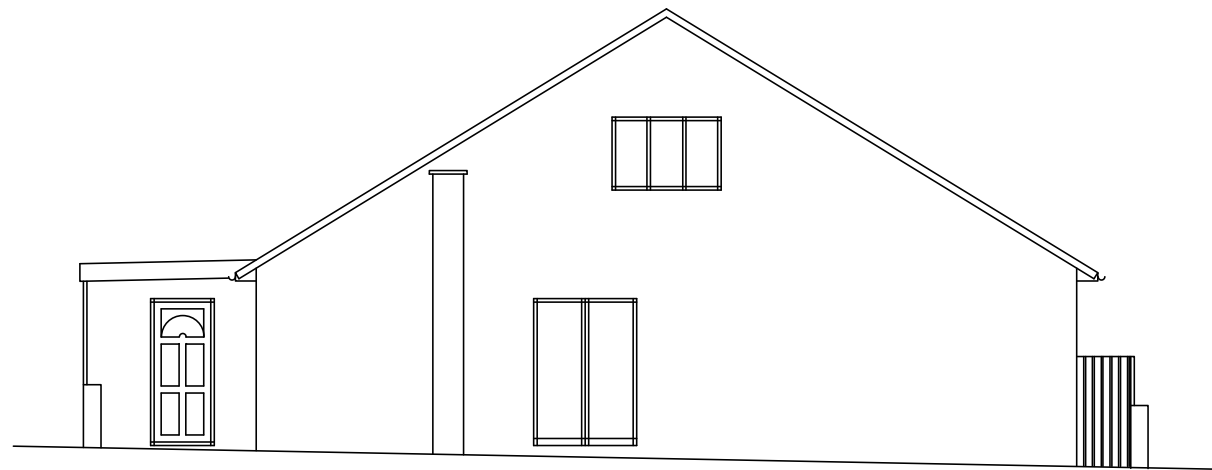


South Elevation

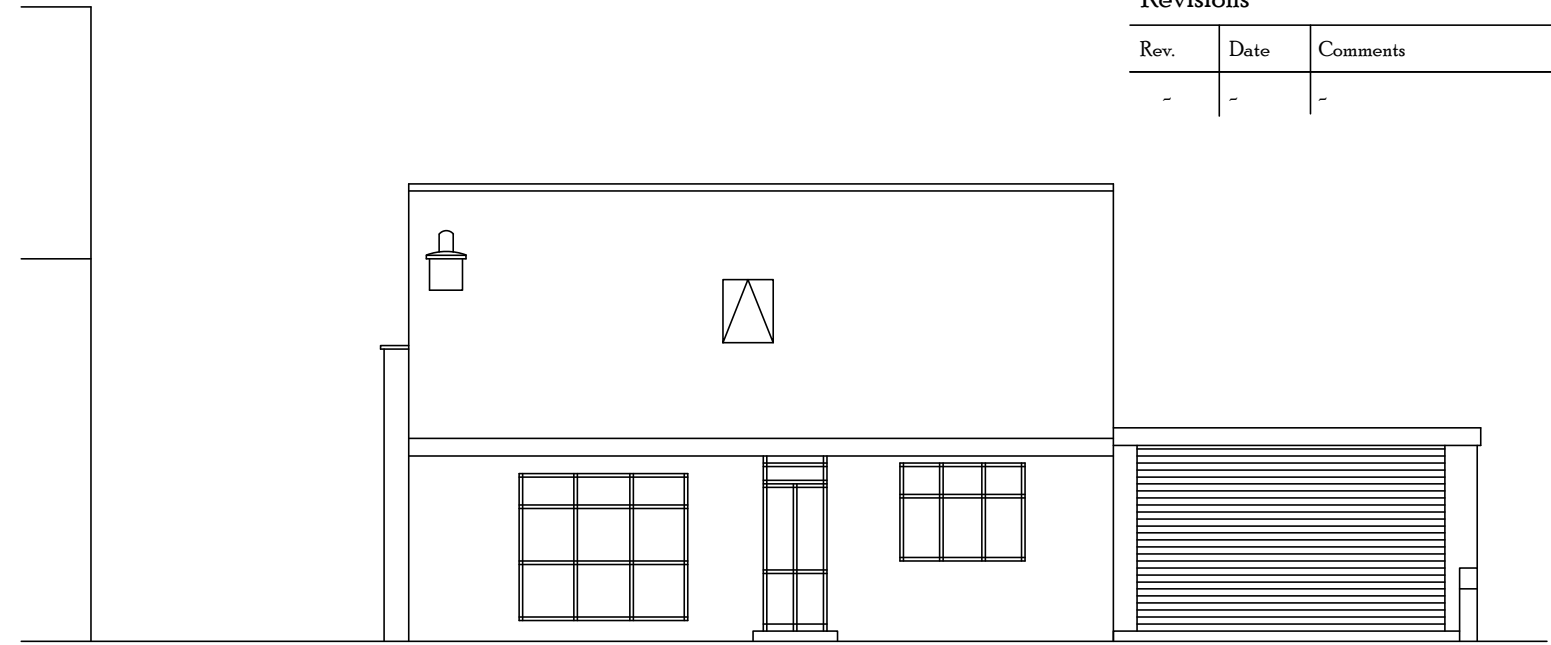

East Elevation

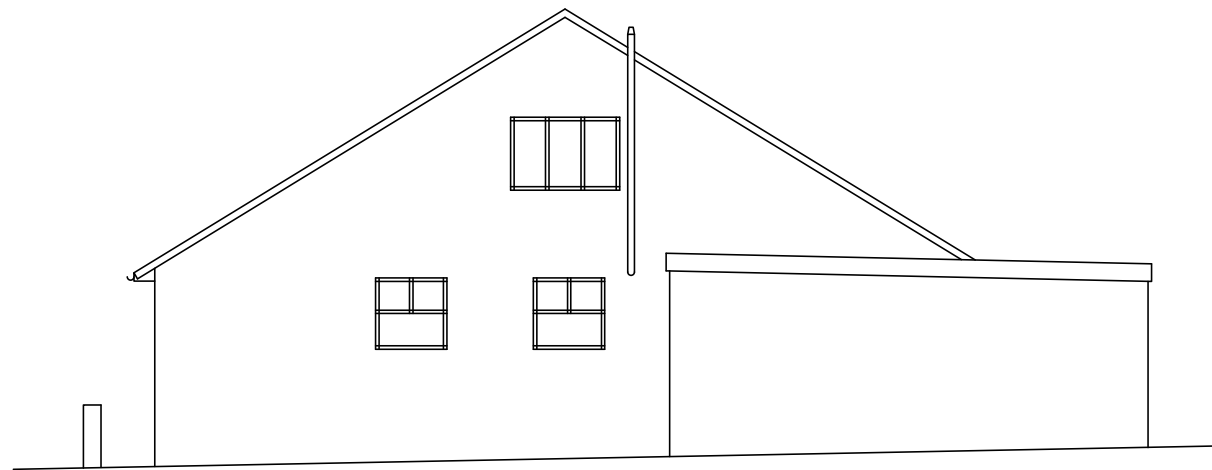

North Elevation

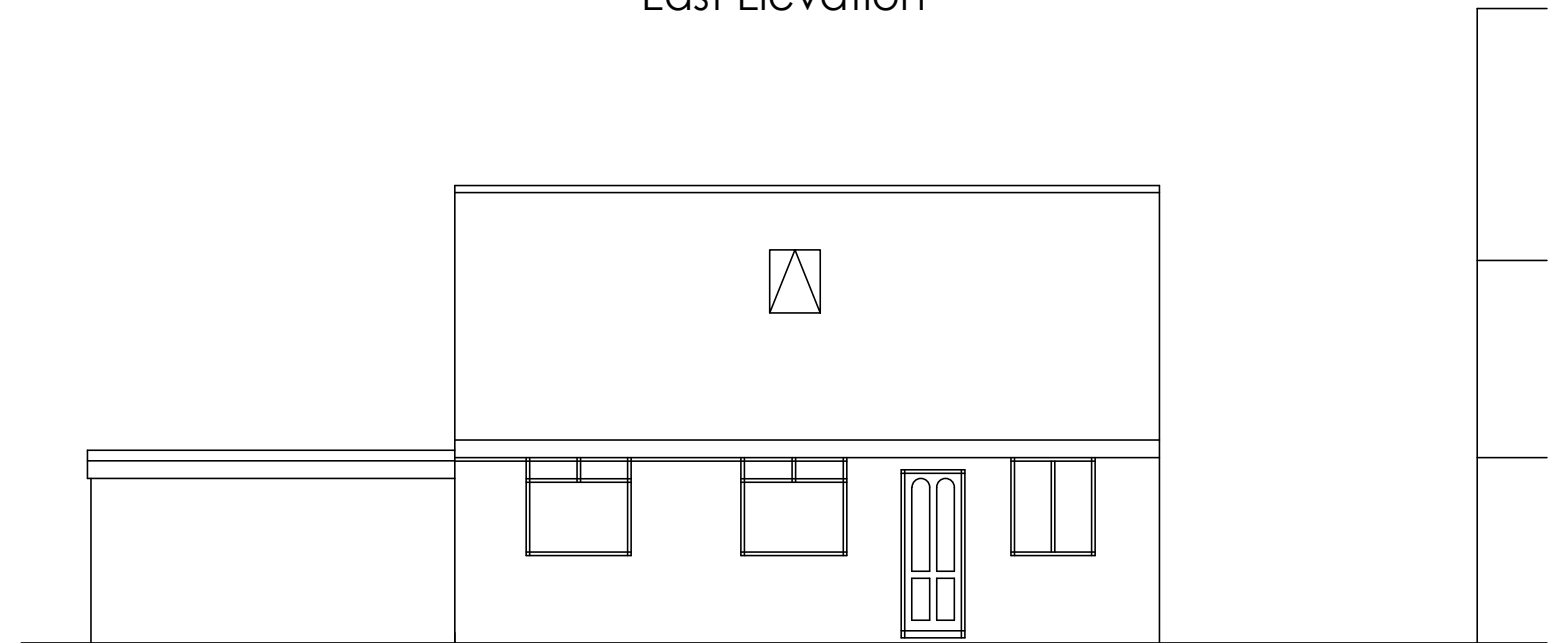

West Elevation



Client: Moncur Group	
Project: The Bungalow, Albert Street North	
Drawing Title: Proposed Elevations	
Scale: 1:100	Size: A3
Date: 10th February 2022	
Drawing Number: BS/JT/22717(6)	
Planning Ref No:	