



Revisions

Rev.	Date	Comments
-	-	-

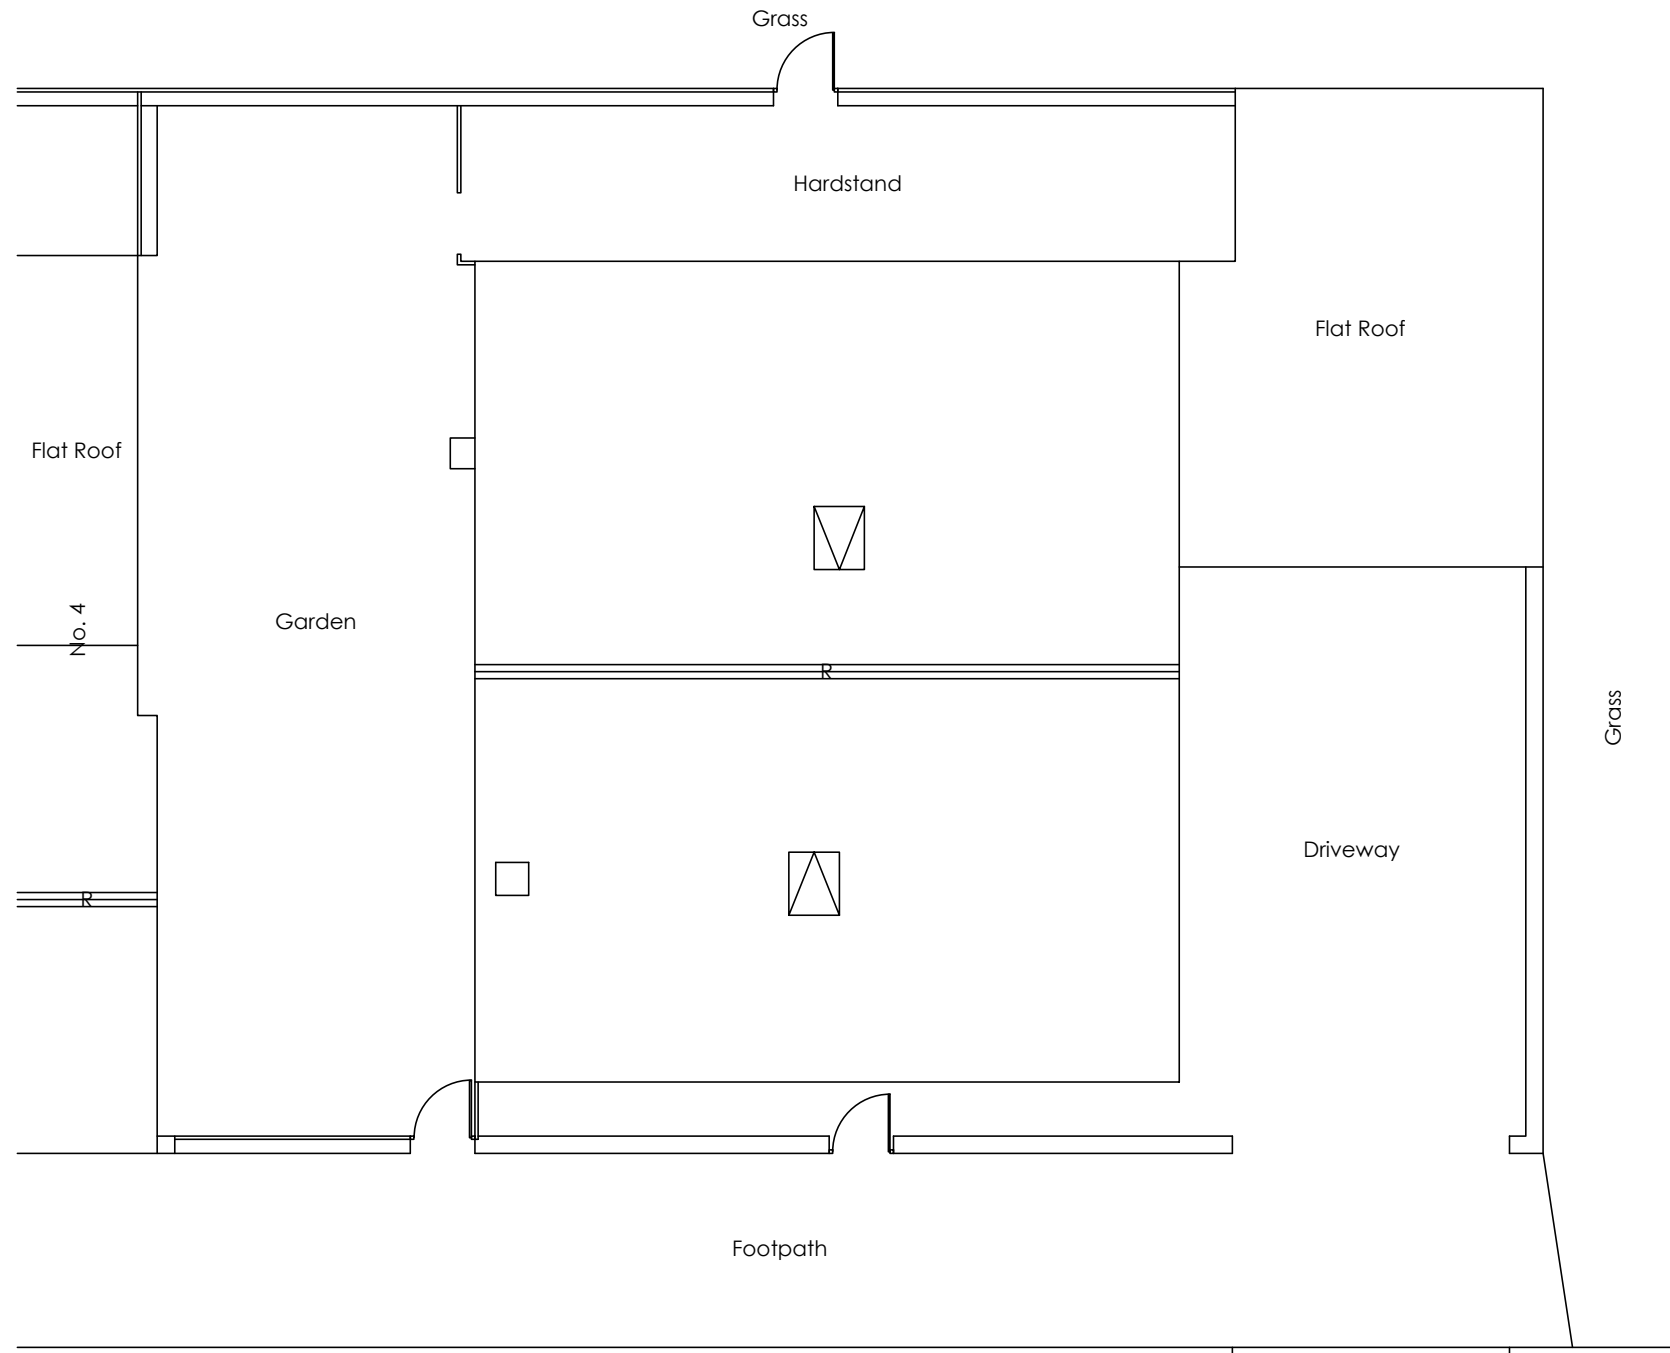

Albert Street North

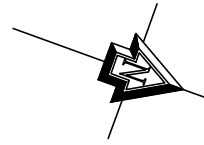

Bradley Hall

CHARTERED SURVEYORS & ESTATE AGENTS

Client: Moncur Group	
Project: The Bungalow, Albert Street North	
Drawing Title: Existing Site Plan	
Scale: 1:100	Size: A3
Date: 10th February 2022	
Drawing Number: BS/JT/22717(1)	
Planning Ref No:	