


Revisions


Rev.	Date	Comments
-	-	-




South Elevation

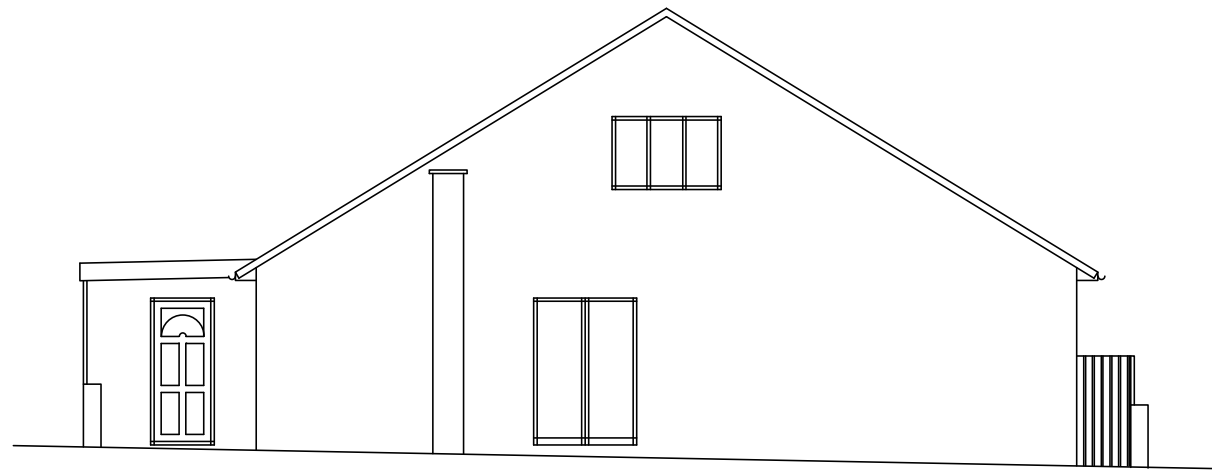

East Elevation

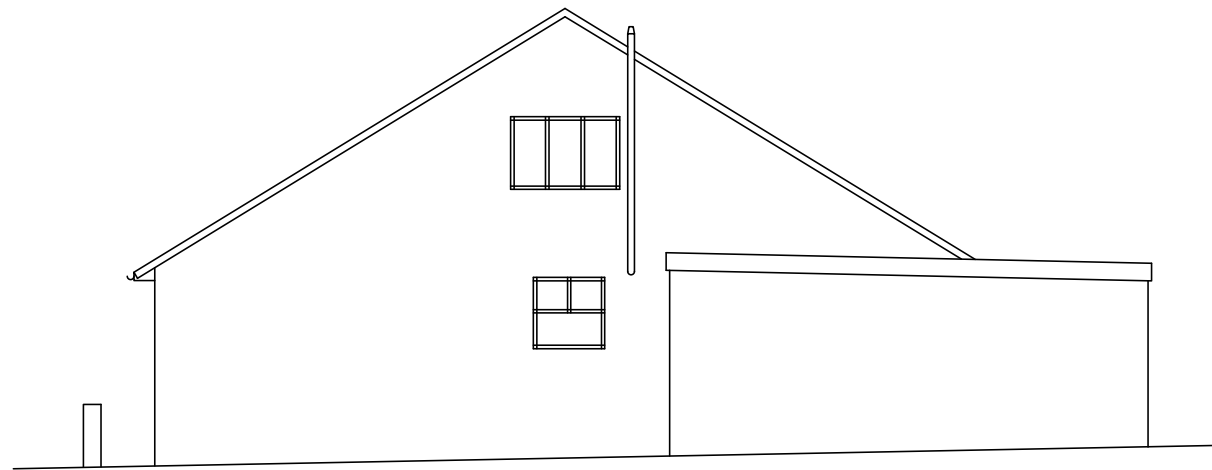

North Elevation

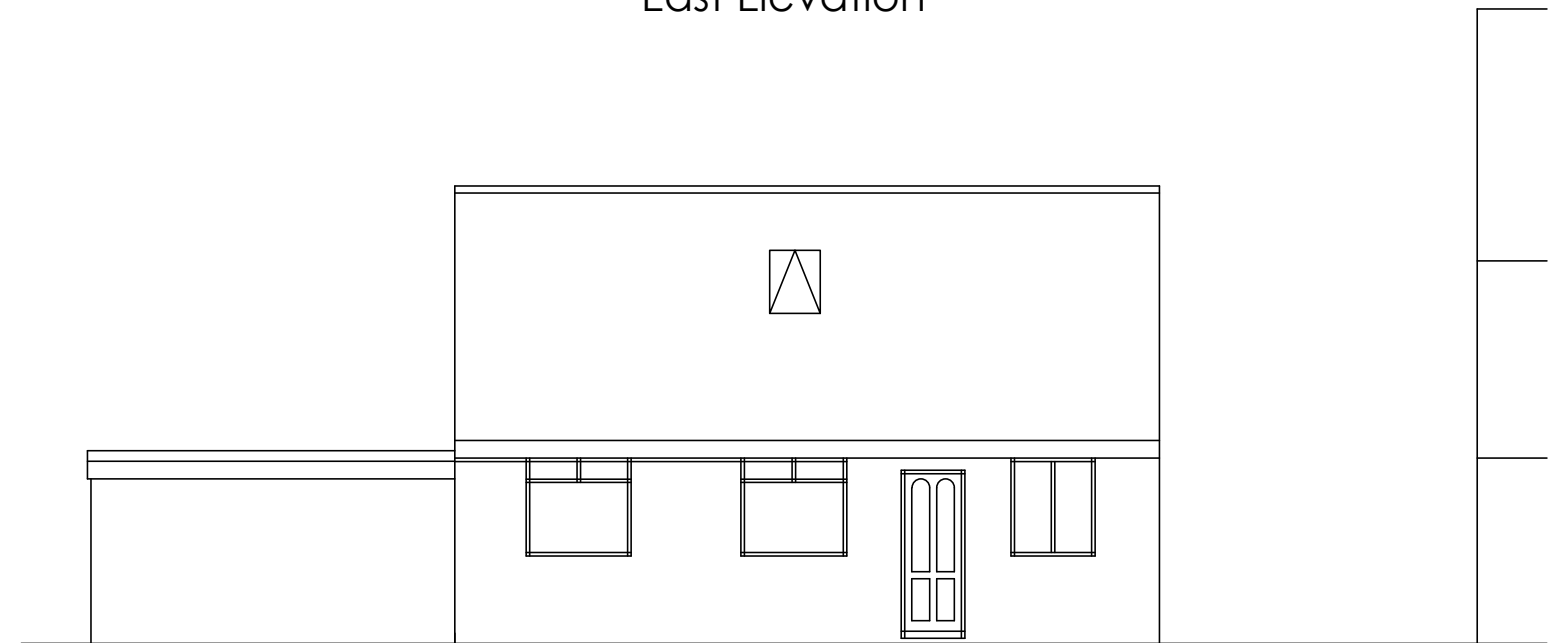

West Elevation



	Client: Moncur Group
	Project: The Bungalow, Albert Street North
	Drawing Title: Existing Elevations
	Scale: 1:100 Size: A3
	Date: 10th February 2022
	Drawing Number: BS/JT/22717(5)
Planning Ref No:	