




Important note

This drawing is the copyright of the Architects and must not be copied or reproduced without the written consent of Architects.

Key


-  Plain Tiles
-  White Render
-  Brick- paint removed




NORTH EAST ELEVATION




SOUTH EAST ELEVATION

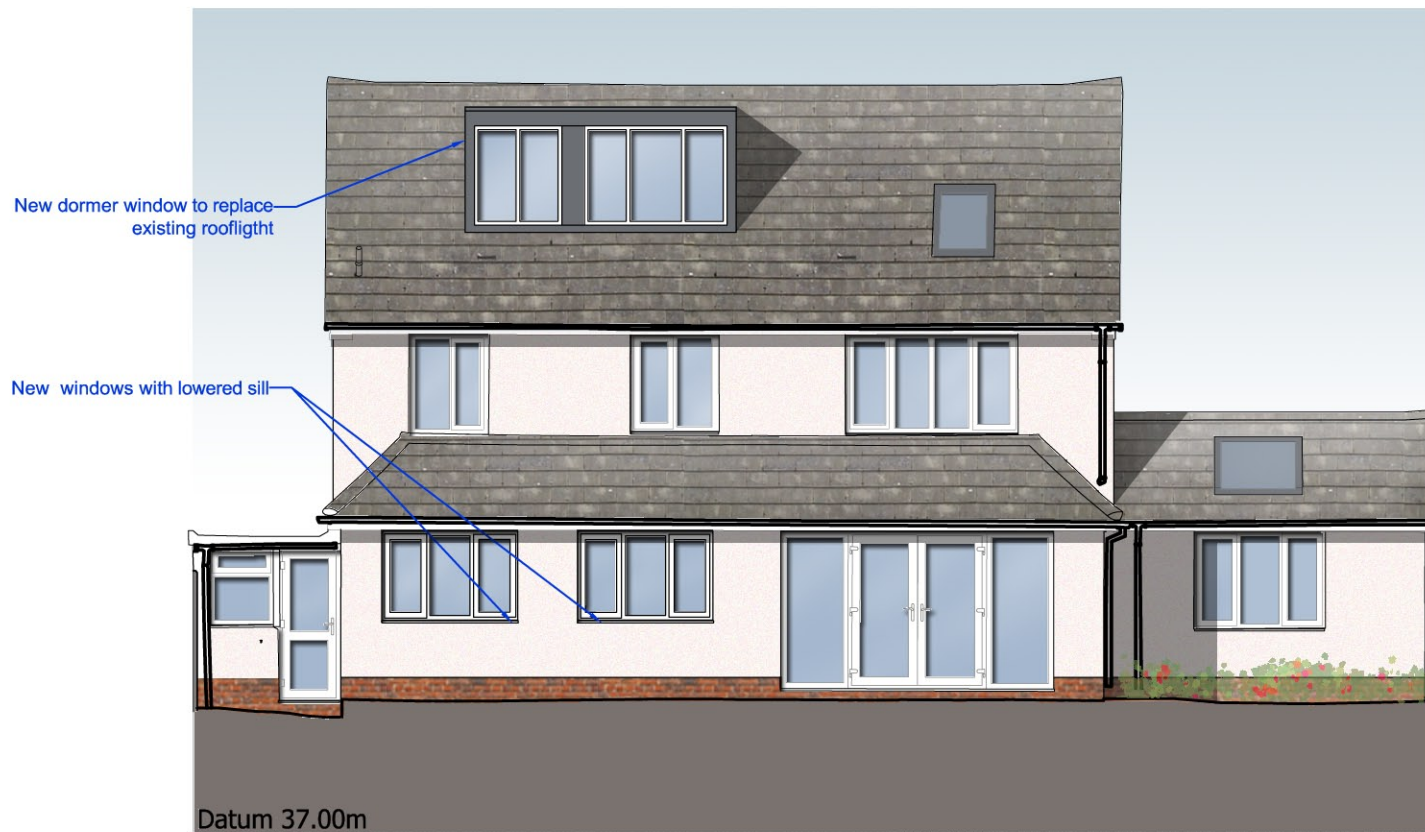

SOUTH WEST ELEVATION

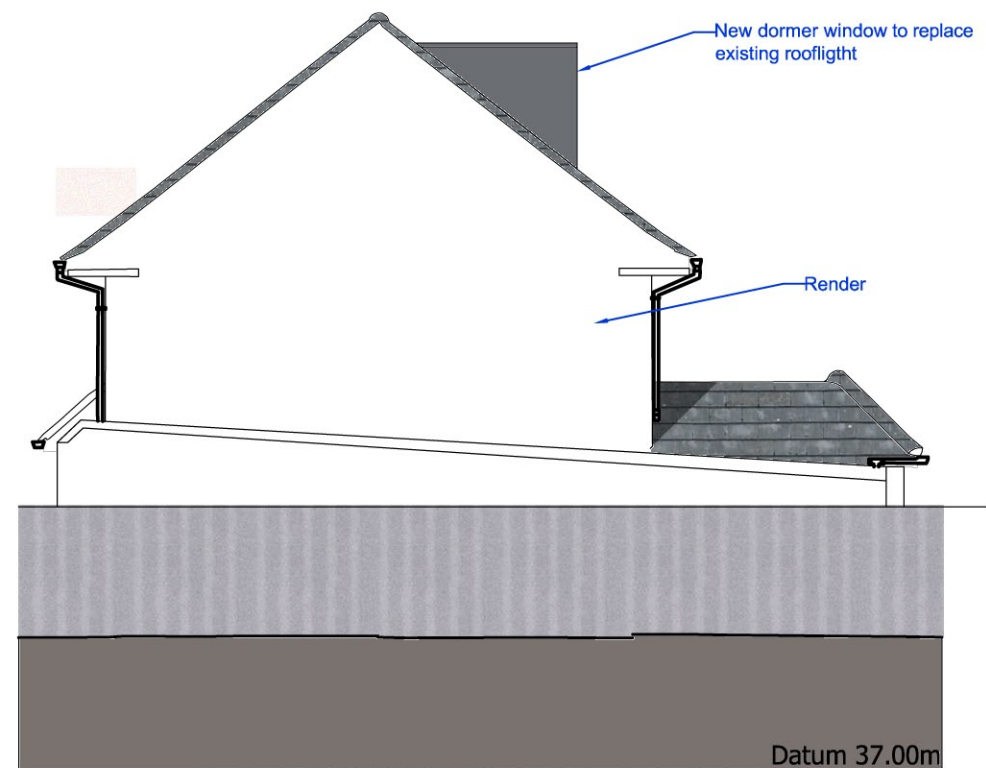

NORTH WEST ELEVATION

 

Rev.	Date	Details	Drawn	Checked
Issued for:				

APPROVAL

Project/Client:	Project No:
Lyndhurst Dalmally	21007
SO43 7FF	Dwg No: Rev:
Susan Mitchell	PA06 A
	Scale:
	1:100@A3

Drawing:	Drawn By:	Date:
EXISTING	KR	05/02/22
ELEVATIONS	Checked By:	Date:



rabiej design architects
 51 Leigham Vale Road, Bournemouth BH6 3LR
 e-mail: info@rabiejdesign.com
 web: www.rabiejdesign.com
 mob: 07723349984
 mob: 07723340713
 © rabiej design architects. Contractors must work only to figured dimensions which are to be checked on site.