



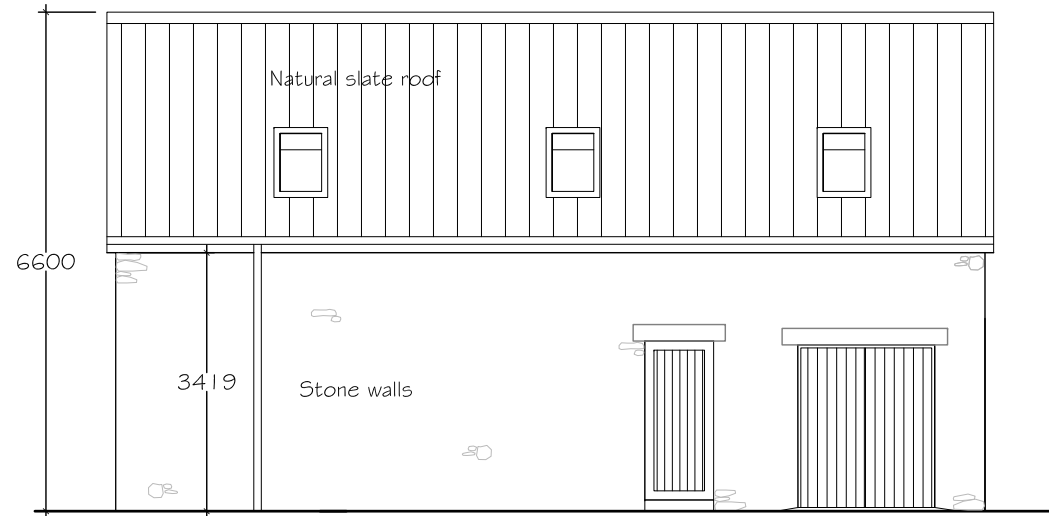

WEST ELEVATION




SOUTH ELEVATION

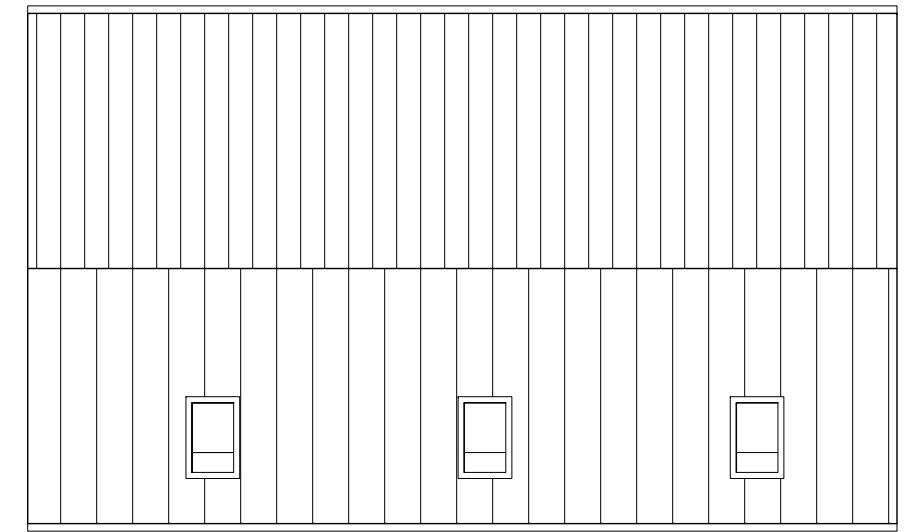


ROOF PLAN




EAST ELEVATION

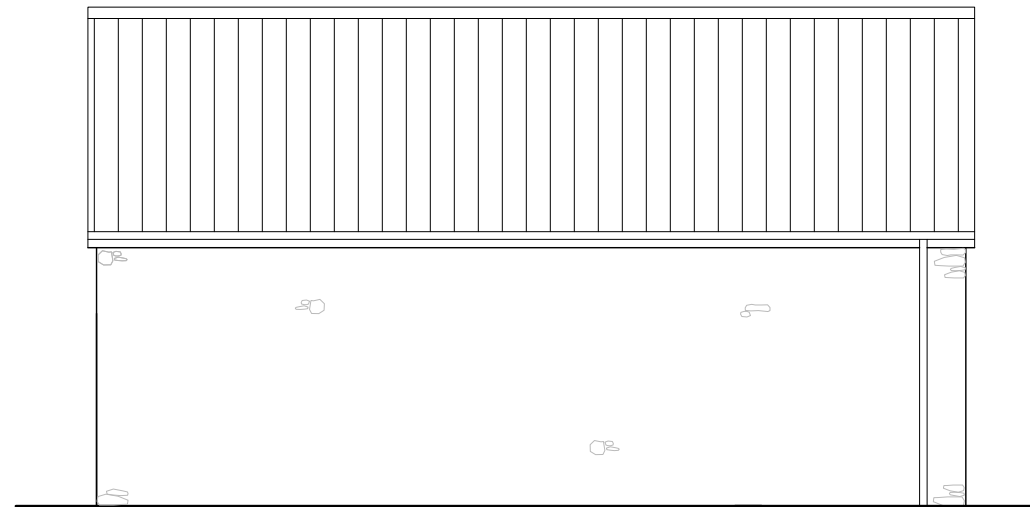


NORTH ELEVATION

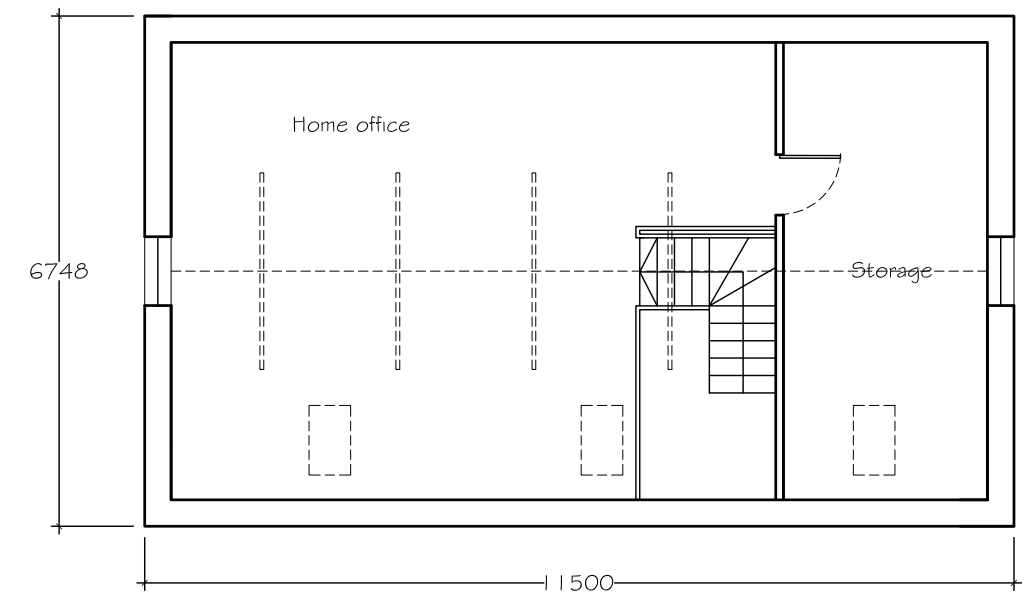

FIRST FLOOR PLAN

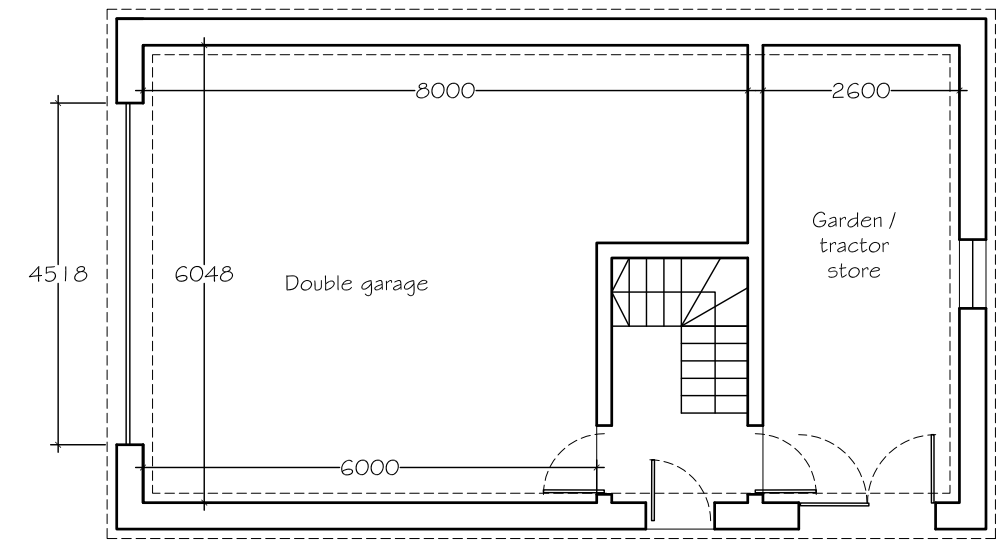

GROUND FLOOR PLAN

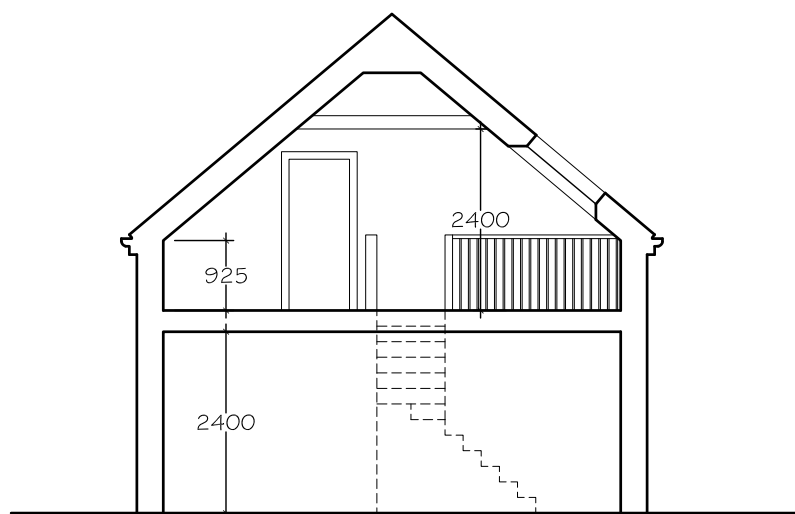

SECTION

<b>ELY ARCHITECTS LTD</b> ARCHITECTURE - INTERIOR DESIGN - PROJECT MANAGEMENT website: <a href="http://www.elyarchitects.com">www.elyarchitects.com</a>   email: <a href="mailto:info@elyarchitects.com">info@elyarchitects.com</a>	PROJECT <b>Dodley Farm, nr. Stamfordham, NE18 0LQ</b>	FEBRUARY 2022	STATUS PLANNING	SCALE 1:100
	TITLE / SCALE <b>PLANS &amp; ELEVATIONS OF DETACHED GARAGE</b>	DWG No. <b>285-02</b>	REV -	