
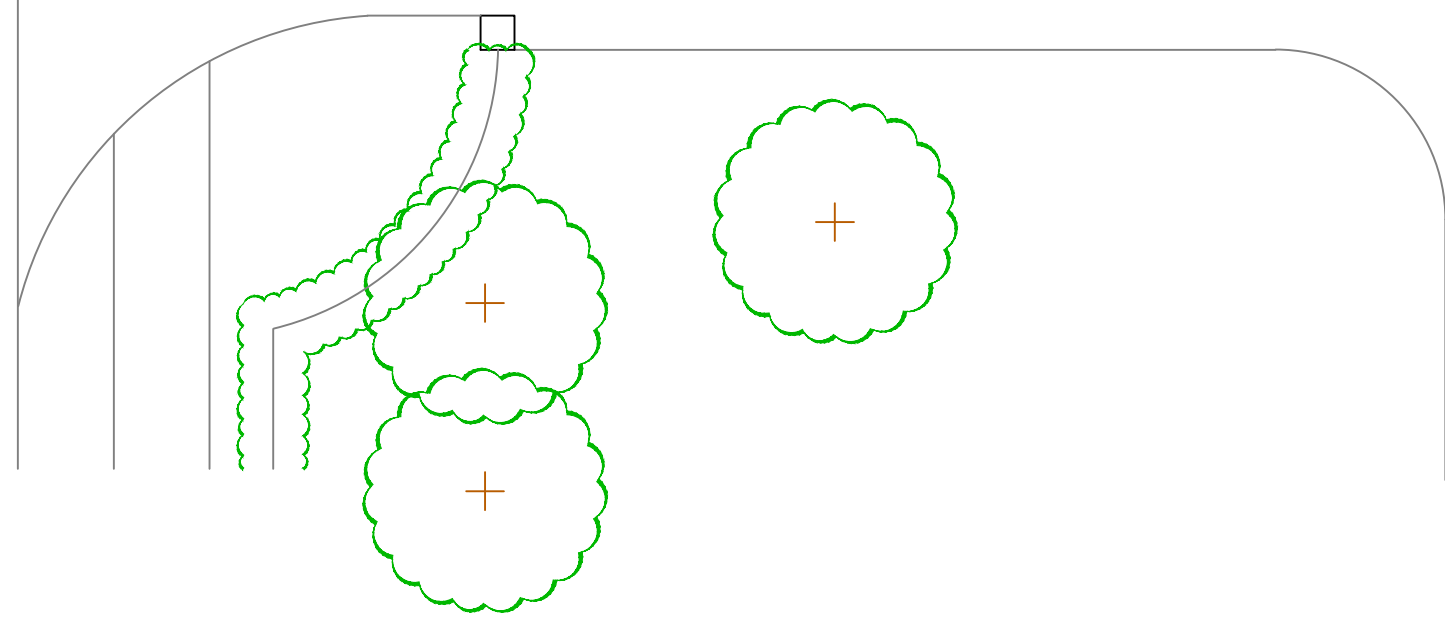


Roof Plan

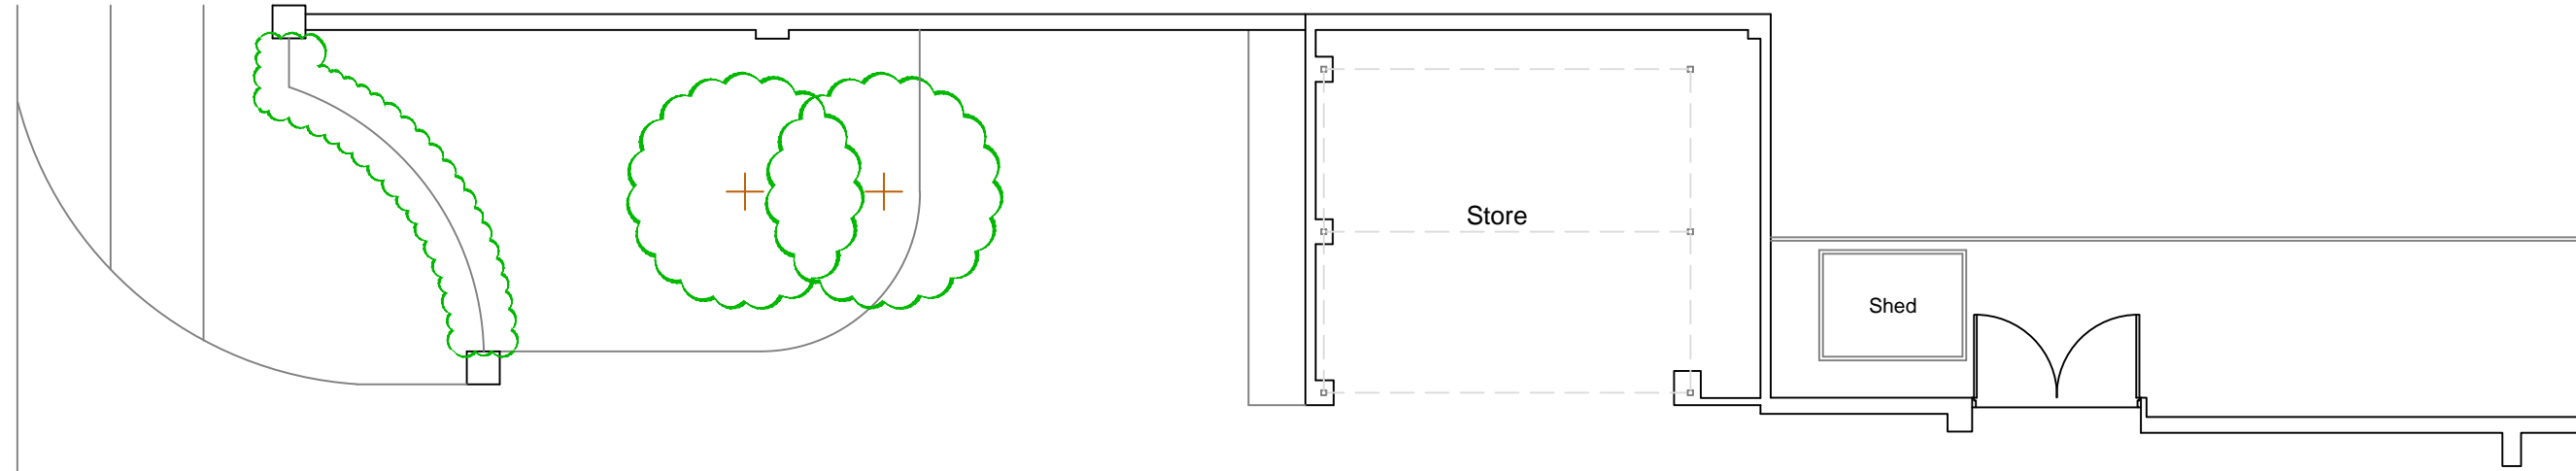

Drive

Grade II Listed
Rose Farm House

rev	date	description

Mr & Mrs Chrimes

project
Alterations to Outbuilding
Rose Farm House
South End
Seaton Ross
YO42 4LZ

drawing title
Floor Plan & Roof Plan
-as existing-

scale
1:100 @ A3

date
October 2021

drawing No.
21.3279-03

rev.
-



turton ASSOCIATES

T / +44 (0) 1430 828 815
F / +44 (0) 1430 828 817
E / info@turtonassociates.co.uk
www.turtonassociates.co.uk

The Mount
High Street
Sandton
YO43 4QT