



Replace ex. profiled fibre-cement roof sheets with insulated *slate effect* roof sheets, colour and profile to match adjacent dwelling.

replace ex. pvc rainwater goods with 'cast iron effect' pvc rainwater goods, on rise & fall gutter brackets, to ex. outfall.

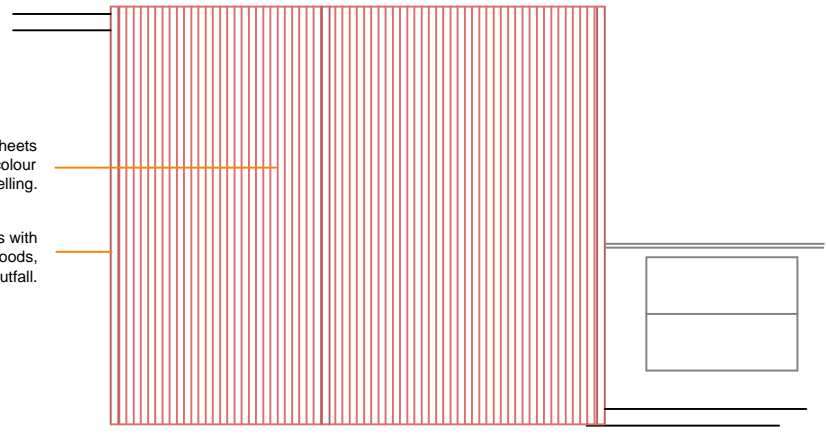

Roof Plan

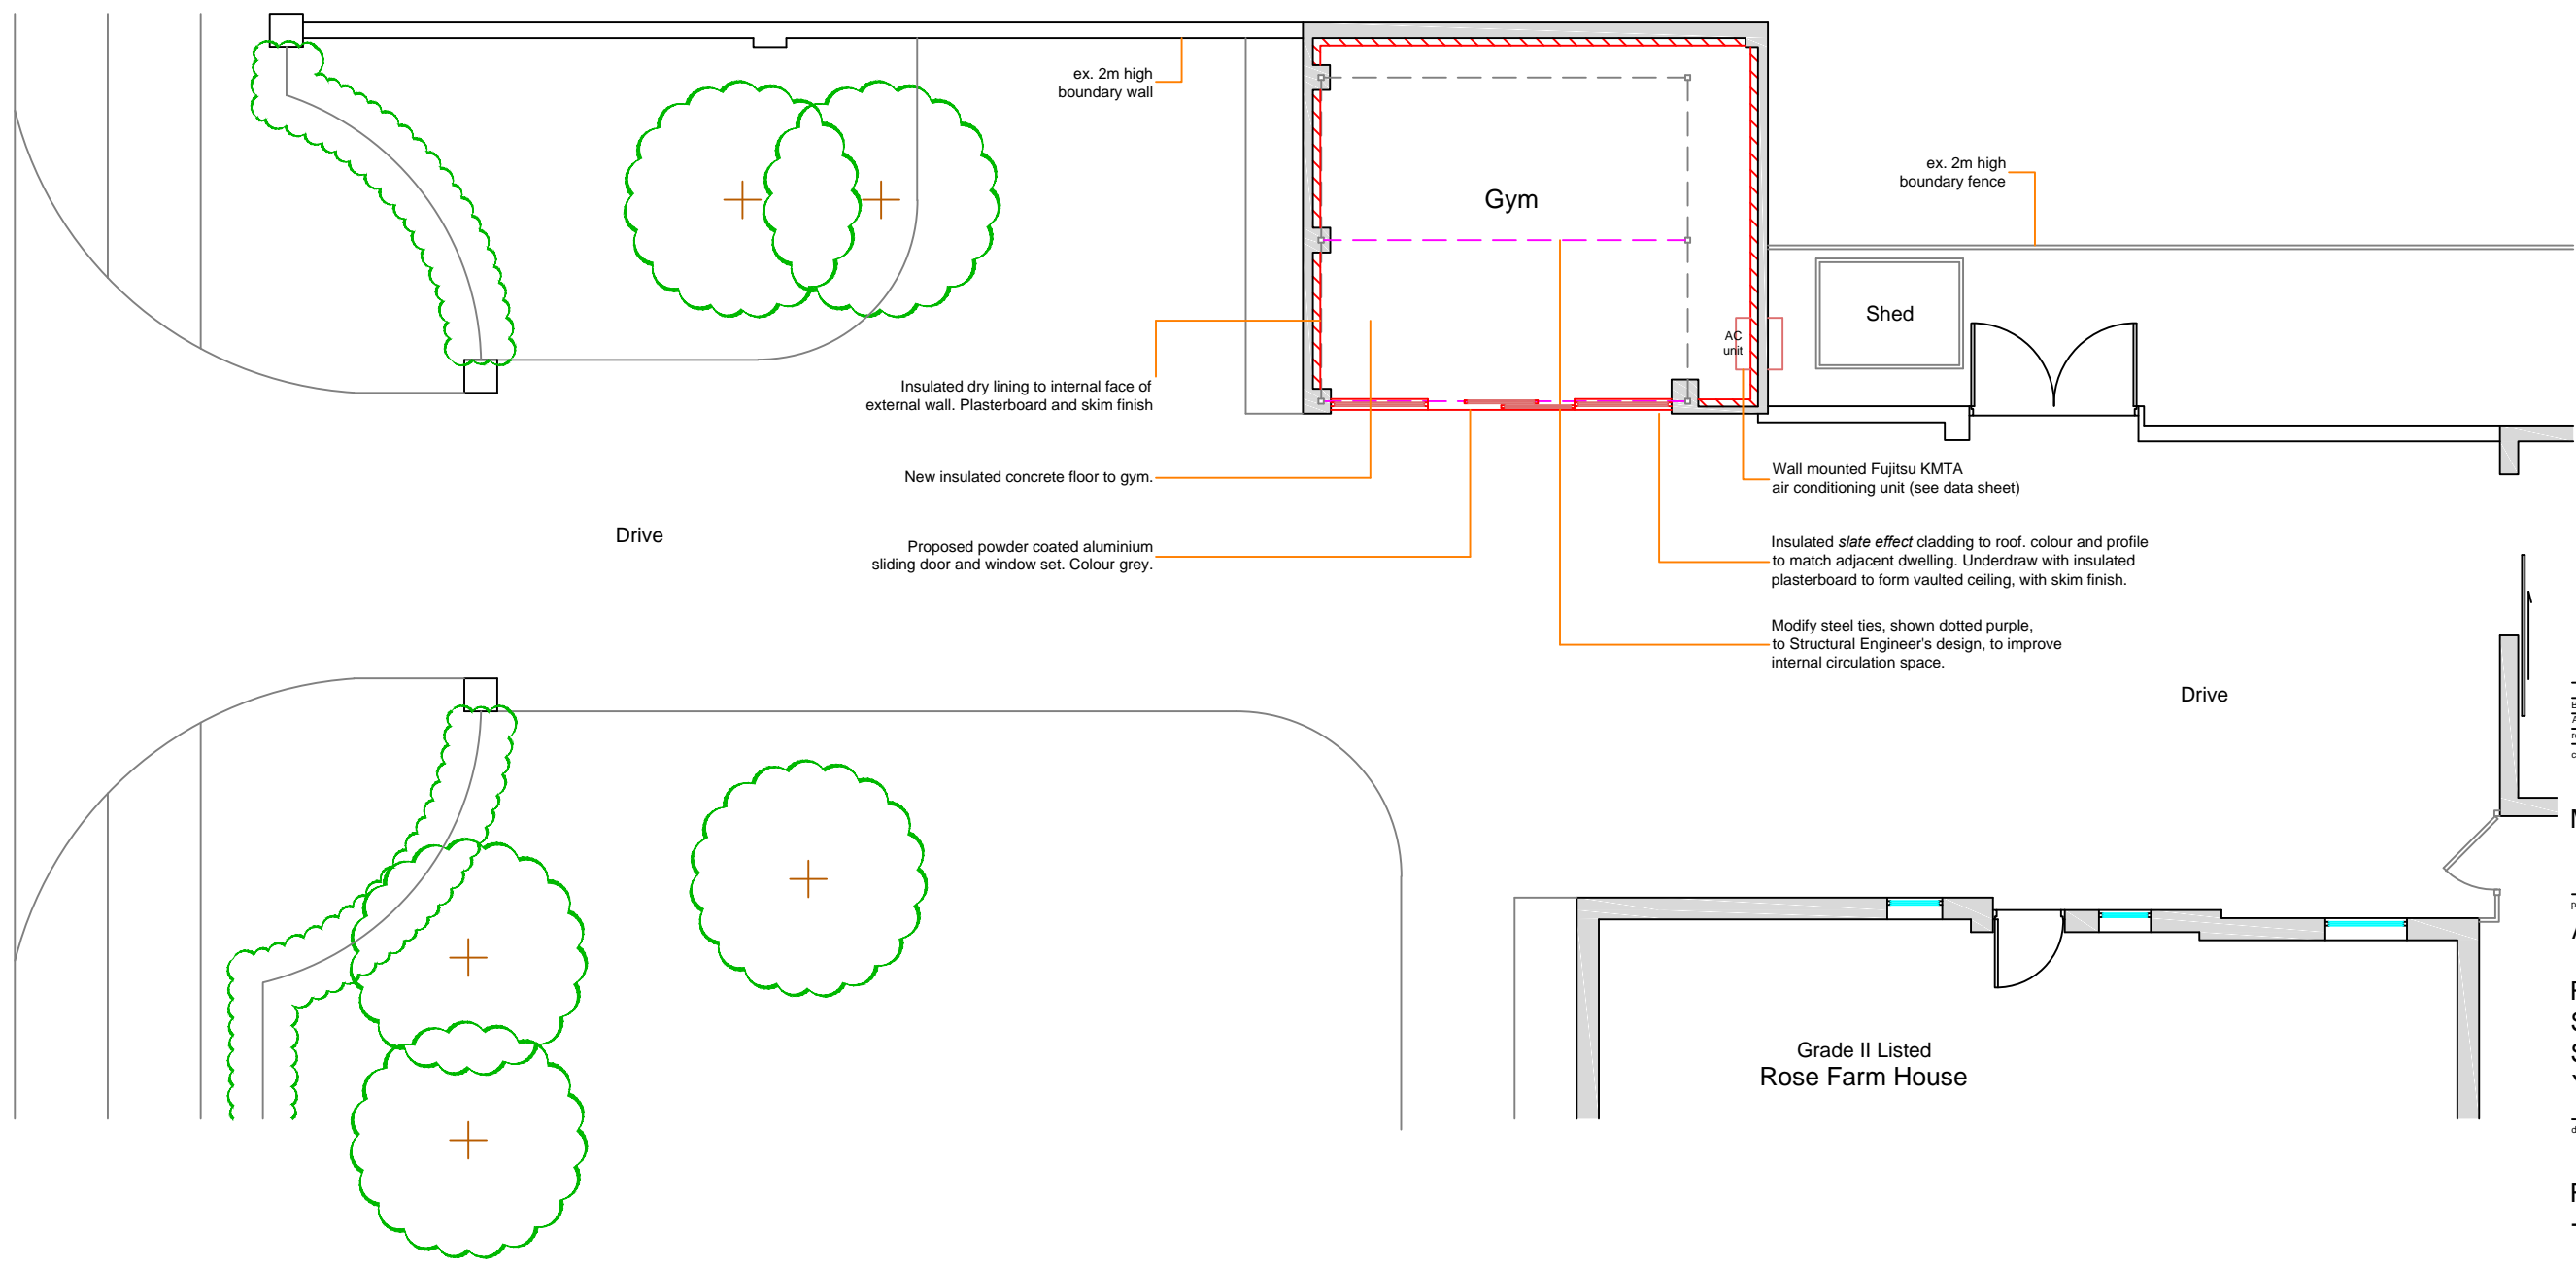

rev	date	description
B	18/02/22	sliding doors amended
A	16/11/21	sliding doors added

client
Mr & Mrs Chrimes

project
Alterations to Outbuilding

Rose Farm House
South End
Seaton Ross
YO42 4LZ

drawing title
Floor Plan & Roof Plan
-as proposed-

scale
1:100 @ A3

date
October 2021

drawing No.
21.3279-05

rev.
B

