


Existing South West Elevation

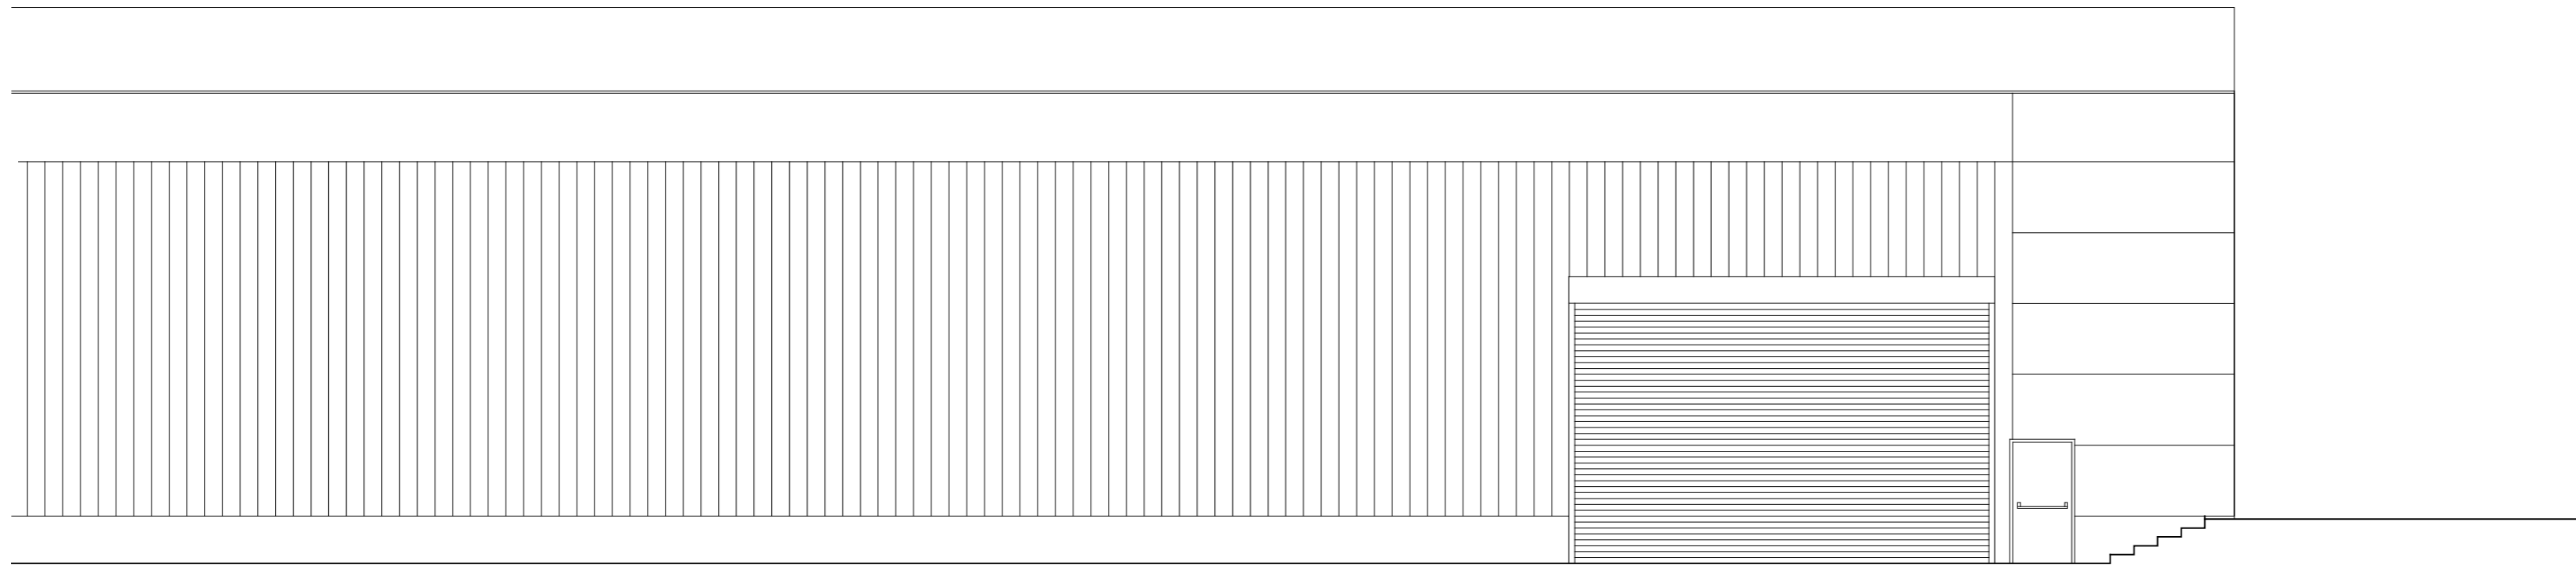

Existing North West Elevation

Revision	Description	Date

Status  
**PLANNING**

Principal Copy / Copy of Principal Copy  
Signed *Wellwood Leslie* For Wellwood Leslie Architects Date .....

All works to be in accordance with the Building Regulations & Local Bye Laws.  
All dimensions to be checked by Contractors on site prior to construction.  
All new drainage to be laid to the satisfaction of the Drainage Inspector.  
All electrical works to be in accordance with current IEE Regulations.  
**DO NOT SCALE**

**WellwoodLeslie**  
ARCHITECTS

29 Eagle Street,  
Craighall Business Park,  
Glasgow, G4 9XA  
t: 0141 353 2040 e: admin@wellwoodleslie.com

Client  
Yaskawa Electric (UK) Limited


Project  
Yaskawa Temporary Building  
1 Hunt Hill Road  
Cumbernauld  
Glasgow  
G68 9LF

Drawing Title  
Existing Building Elevations

Drawn GB	Checked KM	date	App.	date
Scale 1:100	Date 25/02/22		Original sheet size A2	

Job No. <b>2272</b>	Dwg No. <b>G(00)03</b>	Rev
------------------------	---------------------------	-----

© The contents of this drawing remain the intellectual property of WellwoodLeslie Architects.

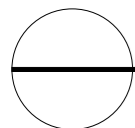

Existing Building Elevations  
1:100

